



DETAIL PRACOVNÍ SPÁRY
MEZI DNEM A STĚNOU
M 1:25


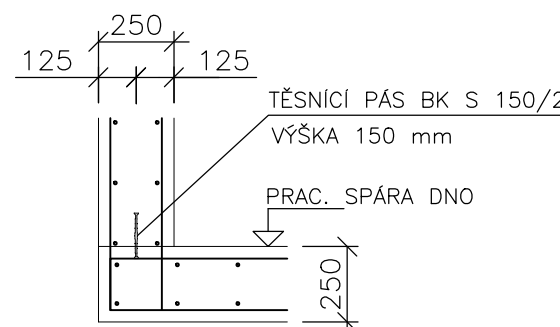


TĚSNÍCÍ PÁS BK S 150/2
CELKOVÁ DĚLKA 12,9 m

$\begin{array}{c} 300 \\ \hline 120 \\ \hline 300 \end{array}$
 $\begin{array}{c} 12\text{ks} \\ L=0.72\text{m} \end{array}$
 $\begin{array}{c} 10 \\ \hline \end{array}$
 $\begin{array}{c} \text{ØR10/200} \end{array}$
 $\begin{array}{c} 6 \\ \hline \end{array}$
 $\begin{array}{c} 800 \\ \hline 800 \end{array}$
 $\begin{array}{c} 12\text{s} \\ L=1.72\text{m} \end{array}$

 

7 ØR12 L=1.18m 6ks
1ks/m²

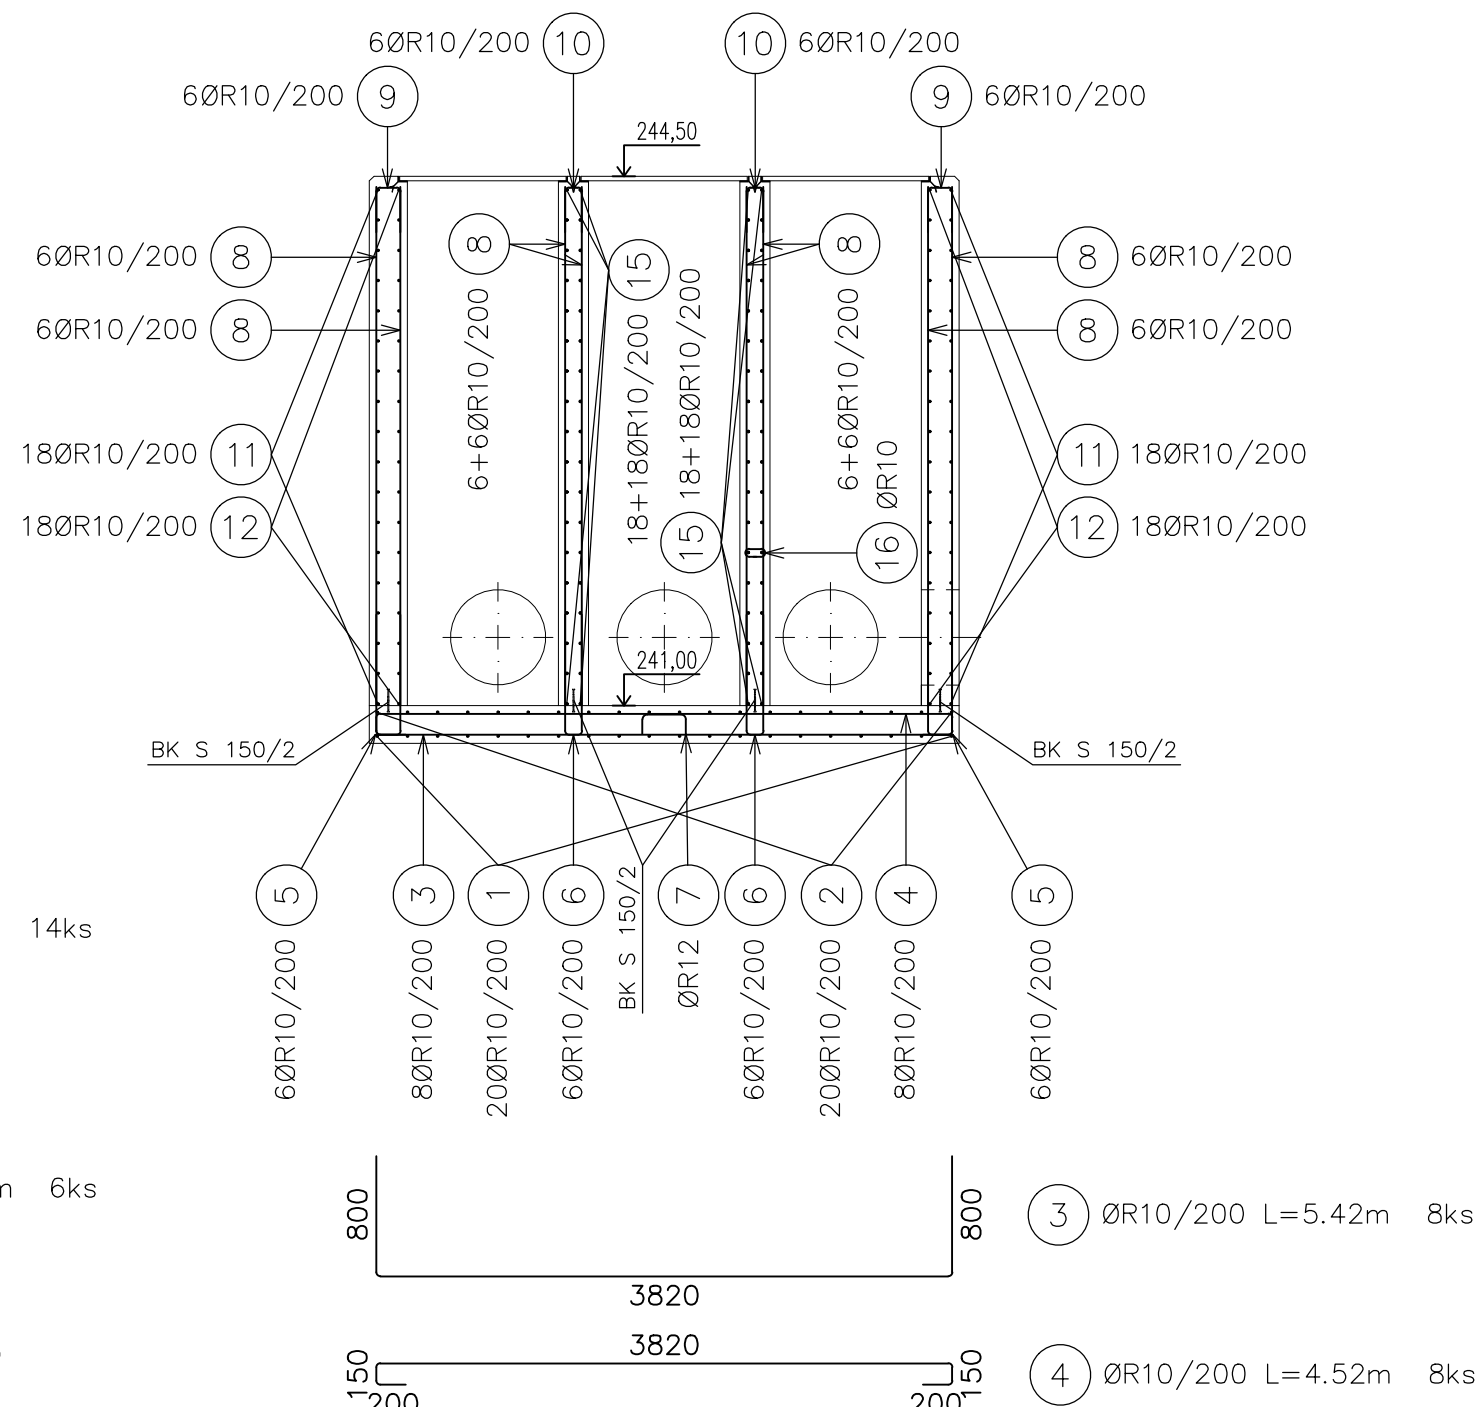 

Technical drawing of a rectangular reinforced concrete slab. The overall dimensions are 1420 mm by 800 mm. The drawing shows the top and side views of the slab, including the reinforcement layout and dimensions.

Dimensions:

- Overall width: 800 mm
- Overall length: 1420 mm
- Clear width: 740 mm (800 mm - 2 x 30 mm)
- Clear length: 1350 mm (1420 mm - 2 x 35 mm)
- Slab thickness: 170 mm
- Reinforcement spacing: 244.50 mm (top), 241.00 mm (bottom)

Reinforcement Details:

- Top Reinforcement:**
 - Outer perimeter: 20ØR10/200 (9 bars)
 - Inner perimeter: 20ØR10/200 (8 bars)
 - Inner perimeter: 18ØR10/200 (8 bars)
 - Inner perimeter: 18ØR10/200 (13 bars)
 - Inner perimeter: 18ØR10/200 (14 bars)
- Bottom Reinforcement:**
 - Outer perimeter: 18ØR10/200 (5 bars)
 - Inner perimeter: 8ØR10/200 (3 bars)
 - Inner perimeter: 20ØR10/200 (1 bars)
 - Inner perimeter: 20ØR10/200 (2 bars)
 - Inner perimeter: 8ØR10/200 (4 bars)
 - Inner perimeter: 18ØR10/200 (5 bars)
- Other Details:**
 - Reinforcement diameter: ØR10
 - Reinforcement length: L=3.02m (20ks), L=2.16m (20ks), L=0.97m (48ks)
 - Reinforcement spacing: L=3.02m (20ks), L=2.16m (20ks), L=0.97m (48ks)
 - Reinforcement spacing: L=3.02m (20ks), L=2.16m (20ks), L=0.97m (48ks)
 - Reinforcement spacing: L=3.02m (20ks), L=2.16m (20ks), L=0.97m (48ks)

Výkaz výztuže							
Číslo položky	Průměr [mm]	Délka [m]	Počet kusů	Délka B500B			
				6	8	10	12
1	10	3.020	20			60.400	
2	10	2.160	20			43.200	
3	10	5.420	8			43.360	
4	10	4.520	8			36.160	
5	10	0.970	48			46.560	
6	10	1.720	12			20.640	
7	12	1.180	6				7.080
8	10	3.430	124			425.320	
9	10	0.770	52			40.040	
10	10	0.720	12			8.640	
11	10	2.500	36			90.000	
12	10	1.900	36			68.400	
13	10	3.800	36			136.800	
14	10	4.300	36			154.800	
15	10	2.100	72			151.200	
16	10	0.300	14			4.200	
17	10	0.350	68			23.800	
Celková délka [m]						1353.52	7.08
Specifická hmotnost [kg]/[mb]				0.222	0.395	0.617	0.888
Hmotnost [kg]						835.10	6.29
Hmotnost celkem [kg]				841.39			

BETON
DNO C30/37 XC1, XA1 – CI 0,4 – Dmax=16
PRŮSAK 35mm PODLE ČSN 12390-8
STĚNY C30/37 XA1, XC4, XF3 – CI 0,4 – Dmax=16
PRŮSAK 35mm PODLE ČSN 12390-8

OCEL
10505 (R)

KRYTÍ: 40mm, HORNÍ HRANA STĚN 70mm

V MÍSTĚ OTVORŮ SE VÝZTUŽ VYŘÍZNE

SO 02	Biologická část ČOV	
DSO 02.4	Aktivační nádrže nové	±0,000=244,50

Rev. č.	Datum	Schválil	Stručný popis změn

KOOPERACE V PROFESI	ŠEDA CZ, s.r.o.	tel.: +420602755478
STAVEBNÍ OBJEKTY	SRBSKÁ 1546/21	e-mail: libor1seda@gmail.com
PRO DUIS s.r.o.	612 00 BRNO	IČO: 26920981

				DUIS S.R.O. Projektové a inženýrské služby Sbrská 1546/21, 612 00 Brno E-mail: duis@duis.cz www.duis.cz	
Vypracoval: Pejta	Projektant: Ing. Šeda	Hl.ing.projektuj: Ing. Havlík	Tech. kontrola: Ing. Vach		
Objednatel: Svazek vodovodů a kanalizací Třilínovko		Investor: Svazek vodovodů a kanalizací Třilínovko		Formát: 8 A4	
ČOV TIŠNOV, BŘEZINA - INTENZIFIKACE A ROZŠÍŘENÍ				Datum: 05/2022	
				Stupeň: DPS	
				Soubor: -	
				Měřítko: 1:50/25	
Příloha: Rozdělovací objekt před AN3, AN4 výkres výžutze		Číslo zakázky: 1256		Č.přílohy: D.1.2.4-16.8	