
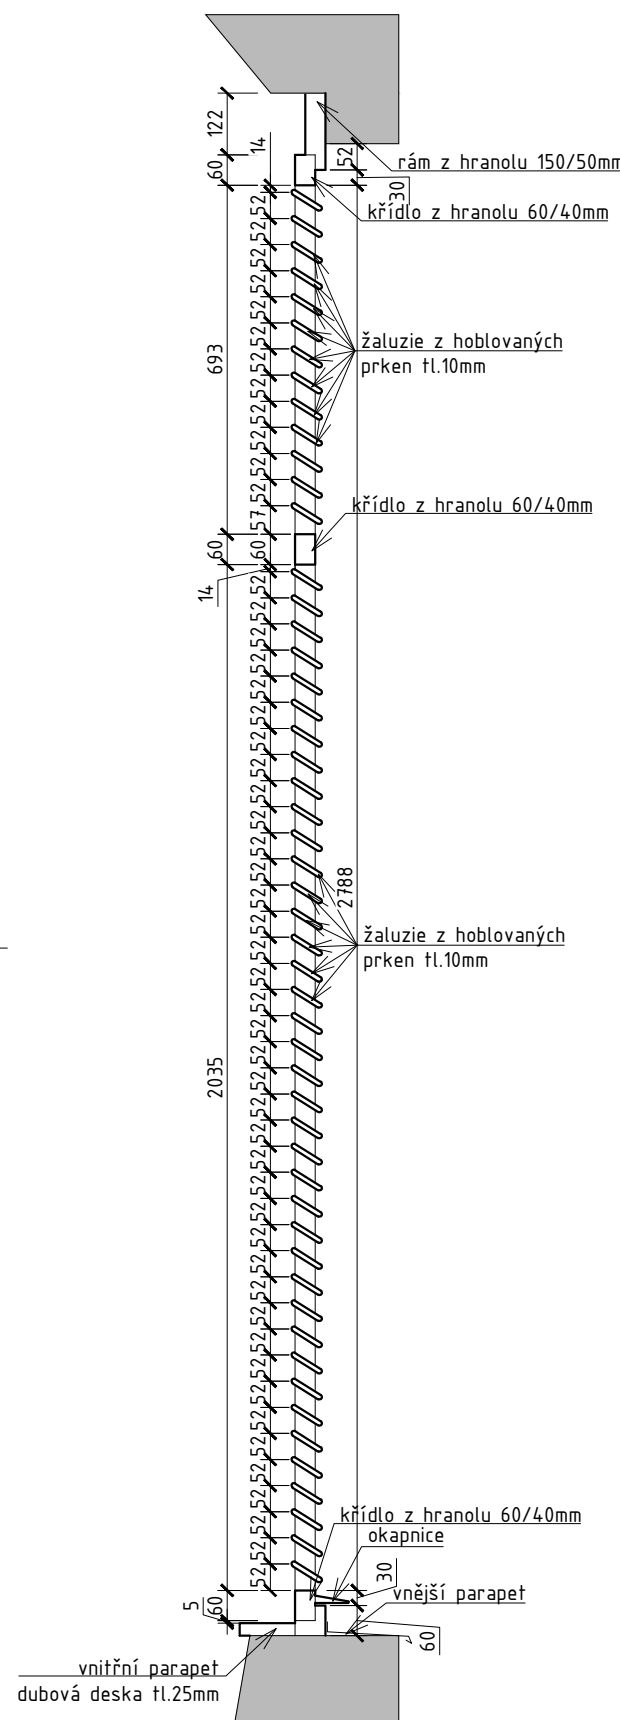


Technical drawing of a double-leaf arched window with shutters. The drawing shows a front elevation with labels in Czech. The shutters are made of horizontal slats (žaluzie z hoblovaných prken tl.10mm). The frame is made of wood (rám z hranolu 150/50mm). The shutters are held closed by metal hinges (kováný závěs) and a metal latch (kováná peřice). The window is set within a wall opening.

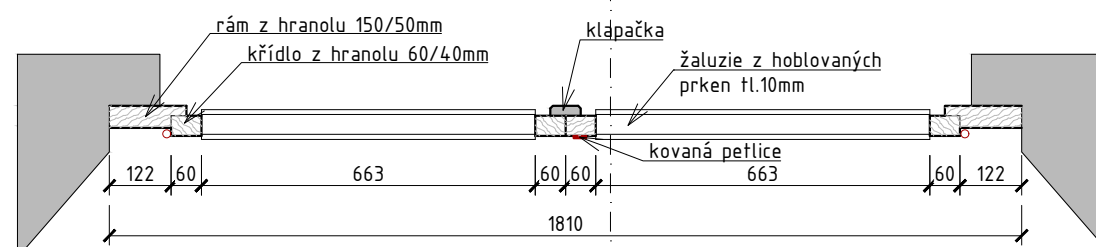

Technical drawing of a double-leaf arched window. The drawing shows the internal structure with labels for various components:

- žaluzie z hoblovaných prken tl.10mm**: Blinds made of planed boards, 10mm thick.
- rám z hranolu 150/50mm**: Frame made of 150x50mm timber.
- klapačka**: Latch or stop.
- křídlo z hranolu 60/40mm**: Sash made of 60x40mm timber.
- okapnice**: Sill plate or drip cap.

OZN.	POPIS REVIZE	AUTOR	DATUM

± 0,000 = 123,300 m n. m.				Souřadný systém: S-JTSK Výškový systém: Bp	
NÁZEV AKCE: Rekonstrukce kaple sv. Ducha a Božího Hrobu v Liběchově			ADRESA STAVBY:		
			Liběchov		
			SO 01 - Rekonstrukce objektu		
INVESTOR:  Město Liběchov Rumburská 53, 277 21 Liběchov IČ: 00237019, DIČ: CZ00237019			Č. ZAKÁZKY: 2019-005		PARÉ:
			DATUM: 12/2019		
GENERÁLNÍ PROJEKTANT: 			HLAVNÍ PROJEKTANT: Ing. Martin Hulan		
PROJEKTANT ČÁSTI: 			ZODPOVĚDNÝ PROJEKTANT ČÁSTI: Ing. Martin Hulan VYPRACOVAL: Ing. Martin Hulan		
STUPEŇ: Dokumentace pro provádění stavby			DPS		ČÁST: A00 - Architektonicko-stavební část
NÁZEV PŘÍLOHY: TYPOVÝ VÝKRES ŽALUZIOVÉHO OKNA			INDEX ČÁSTI: D.1.1.b		Č. PŘÍLOHY: 18
			FORMÁT: 3x A4		
			MĚŘÍTKO: 1:15		