


Technical floor plan of a laboratory facility, showing various equipment and structural details. The plan includes a grid system with columns J, K, and L, and rows 039B and 039C. Key components and labels include:

- ODVĚTRÁNÍ VYVEDENO 1,5m NAD ÚROVEŇ STŘECHY UKONČENO STRÍŠKOU**: Ventilation system with a 1.5m high roof termination.
- RP01 RP02 RP03 RP04 RP05**: A row of five rectangular units, likely part of a ventilation or filtration system.
- H CH4 He N Ar**: Labels for different gas lines or systems.
- Přestup potrubí stěnou opatřen chráničkou**: Pipe transition through the wall, protected by a guard.
- KONDENZÁTOR W01B**: Condenser unit with three circular components.
- NAPRAŠOVACÍ APARATURA**: Dusting equipment.
- CL. ±1900mm**: Ceiling level indicator.
- APARATURA HOT FILAMENT**: Hot filament equipment.
- Potrubí vedeno pod parapetem v řadě pod sebou, lodběry svedeny visle dole ~900mm nad podlahu**: Pipe routing under the parapet, with downpipes leading to the floor at approximately 900mm.
- 039B -3,350**: Room or level identifier.
- CHILLER W01A**: Chiller unit.
- APARATURA PLASMATICKÉ TRYSKY**: Plasma spray equipment.
- 1850**: Dimensional value, likely in mm.
- 785** and **4700**: Vertical dimensions in mm.
- 2370**: Horizontal dimension in mm.
- Grid Labels**: J, K, L (horizontal) and 039B, 039C (vertical).

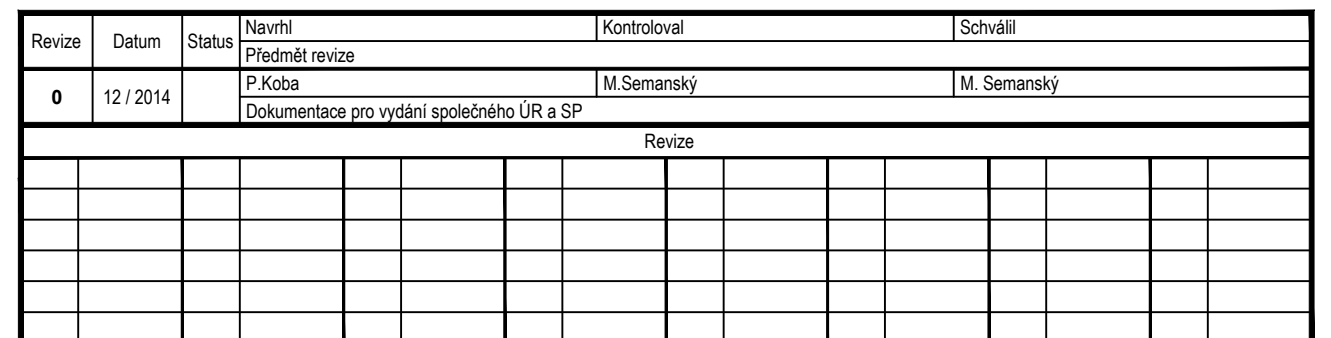

Stavba	Laboratoř HFPJ - RF	
Místo stavby	Na Slovance 1999/2, 182 21 Praha 8	
Investor	Fyzikální ústav AV ČR, v.v.i.	
Stupeň PD	Dokumentace pro vydání společného ÚR a SP	
Díl PD	D.2 Dokumentace technických a technologických zařízení	
SO / PS		

Měřítko: 1:50 (1:25)	Formát: 2xA4	P. kopii: 6	Č. kopie:	Archivní číslo: 2-15101-D-00-222201 Soubor: 2-15101-D-00-222201-R0 Potr. dispozice	Revize: 0
--	---------------------	---------------------------	-----------	---	-------------------------

Tento dokument je majetkem společnosti AS CHEMOPRAG, a.s. Nesmí být použit a kopírován třetí osobou, nebo jí předán, či jinak s ním nakládáno bez výslovného písemného souhlasu odpovědného zástupce společnosti.