


SOURADNICE BODU OBRUBY			
A/ ÚSEK 1			
Bod	Y	X	
1	-1123095,96	-695022,9	
2	-1123091,58	-695025,64	
3	-1123087,9	-695024,78	
4	-1123073,236	-695009,519	
5	-1123068,923	-695009,36	
6	-1123066,86	-695007,2125	
7	-1123066,945	-695002,9652	
8	-1123023,094	-694956,9281	
9	-1123022,667	-694951,9432	
10	-1123024,34	-694950,065	
B/ ÚSEK 2			
Bod	Y	X	
11	-1123021,188	-694946,9361	
12	-1123019,183	-694948,2215	
13	-1123012,83	-694946,9306	
14	-1122998,61	-694931,3679	
15	-1122985,61	-694920,475	
16	-1122978,01	-694912,78	
17	-1122977,004	-694910,1054	
18	-1122977,51	-694906,33	
19	-1122963,104	-694896,1708	
20	-1122960,159	-694894,3389	
21	-1122955,599	-694891,828	
22	-1122955,02	-694889,22	
C/ ÚSEK 3			
Bod	Y	X	
23	-1122951,78	-694887,94	
24	-1122949,015	-694889,0406	
25	-1122938,344	-694884,7823	
26	-1122936,114	-694884,1795	
27	-1122916,62	-694881,27	
D/ ÚSEK 4			
Bod	Y	X	
28	-1123116,984	-695054,011	
29	-1123104,91	-695041,6944	
30	-1123102,948	-695038,4892	
31	-1123103,849	-695029,9463	

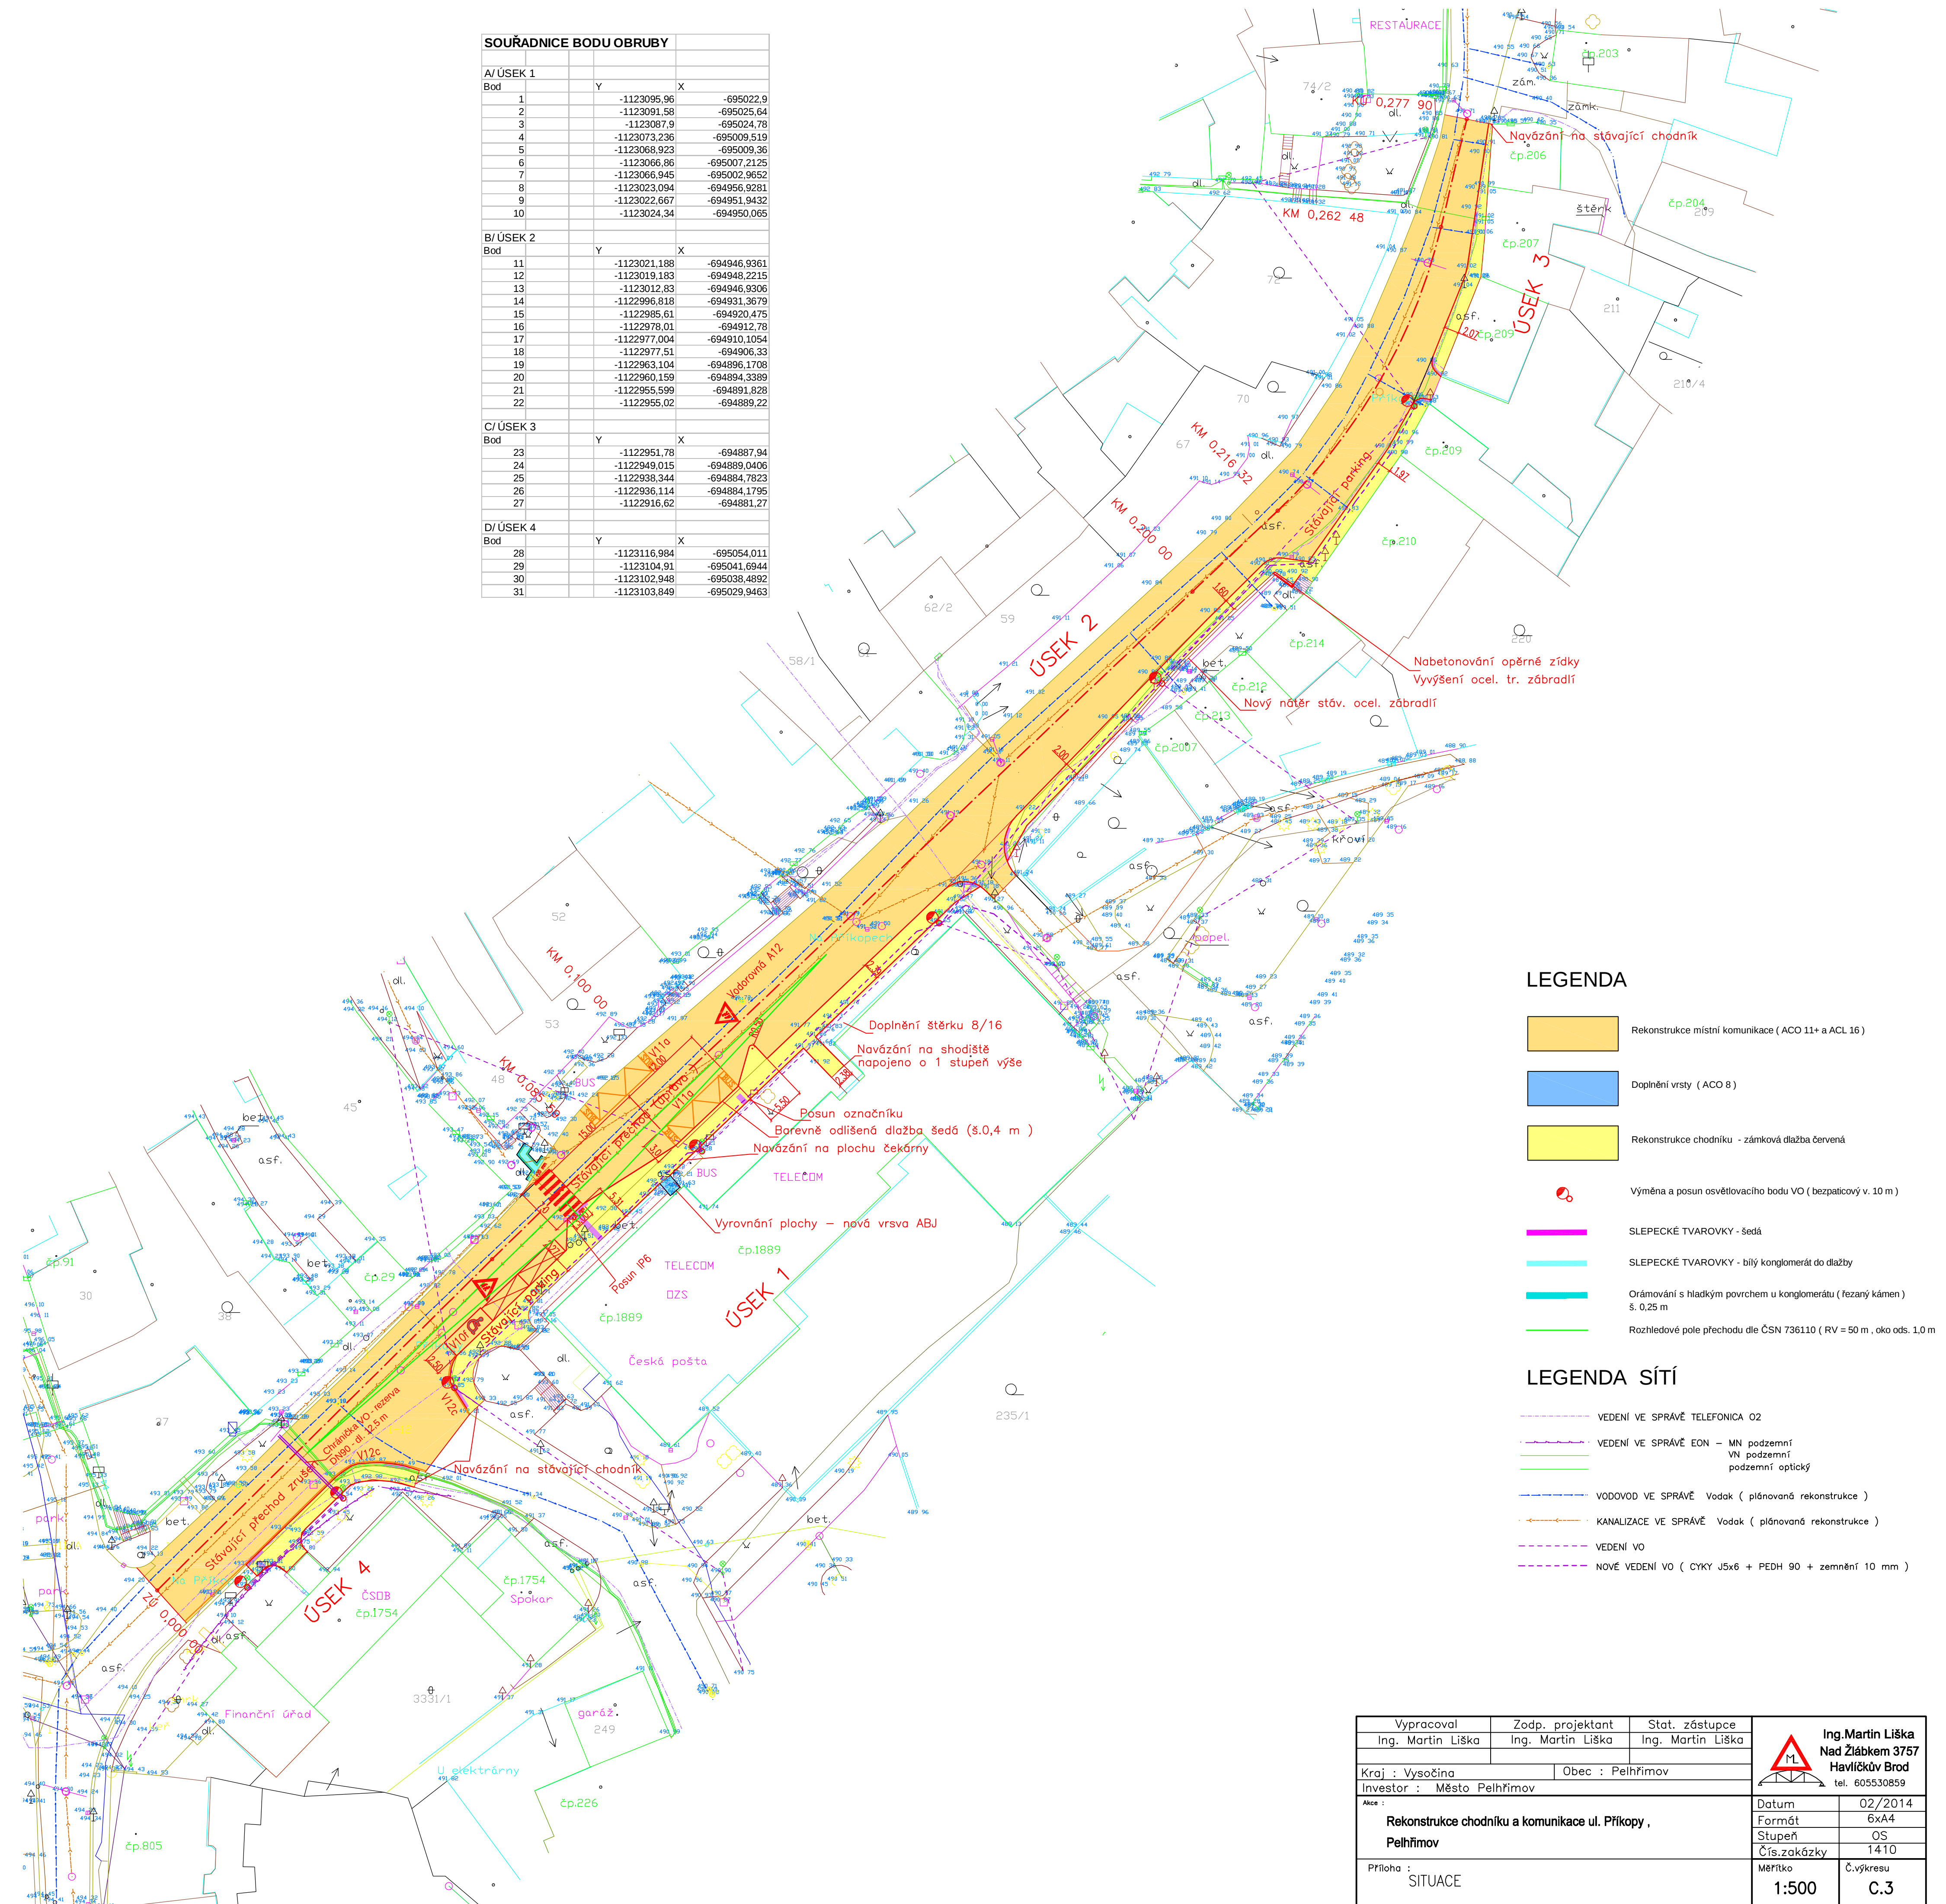

Vypracoval	Zodp. projektant	Stat. zástupce
Ing. Martin Liška	Ing. Martin Liška	Ing. Martin Liška
Kraj : Vysočina	Obec : Pelhřimov	
Investor : Město Pelhřimov		
Akce :	Datum	02/2014
Rekonstrukce chodníku a komunikace ul. Příkopy , Pelhřimov	Formát	6xA4
	Stupeň	OS
	Čís.zakázky	1410
Příloha : SITUACE	Měřítko 1:500	Č.výkresu C.3