


BYT č 27

NAD SPORÁK
SKŘÍŇKA NA DIGEST.
+ RECIRK. DIGESTOR

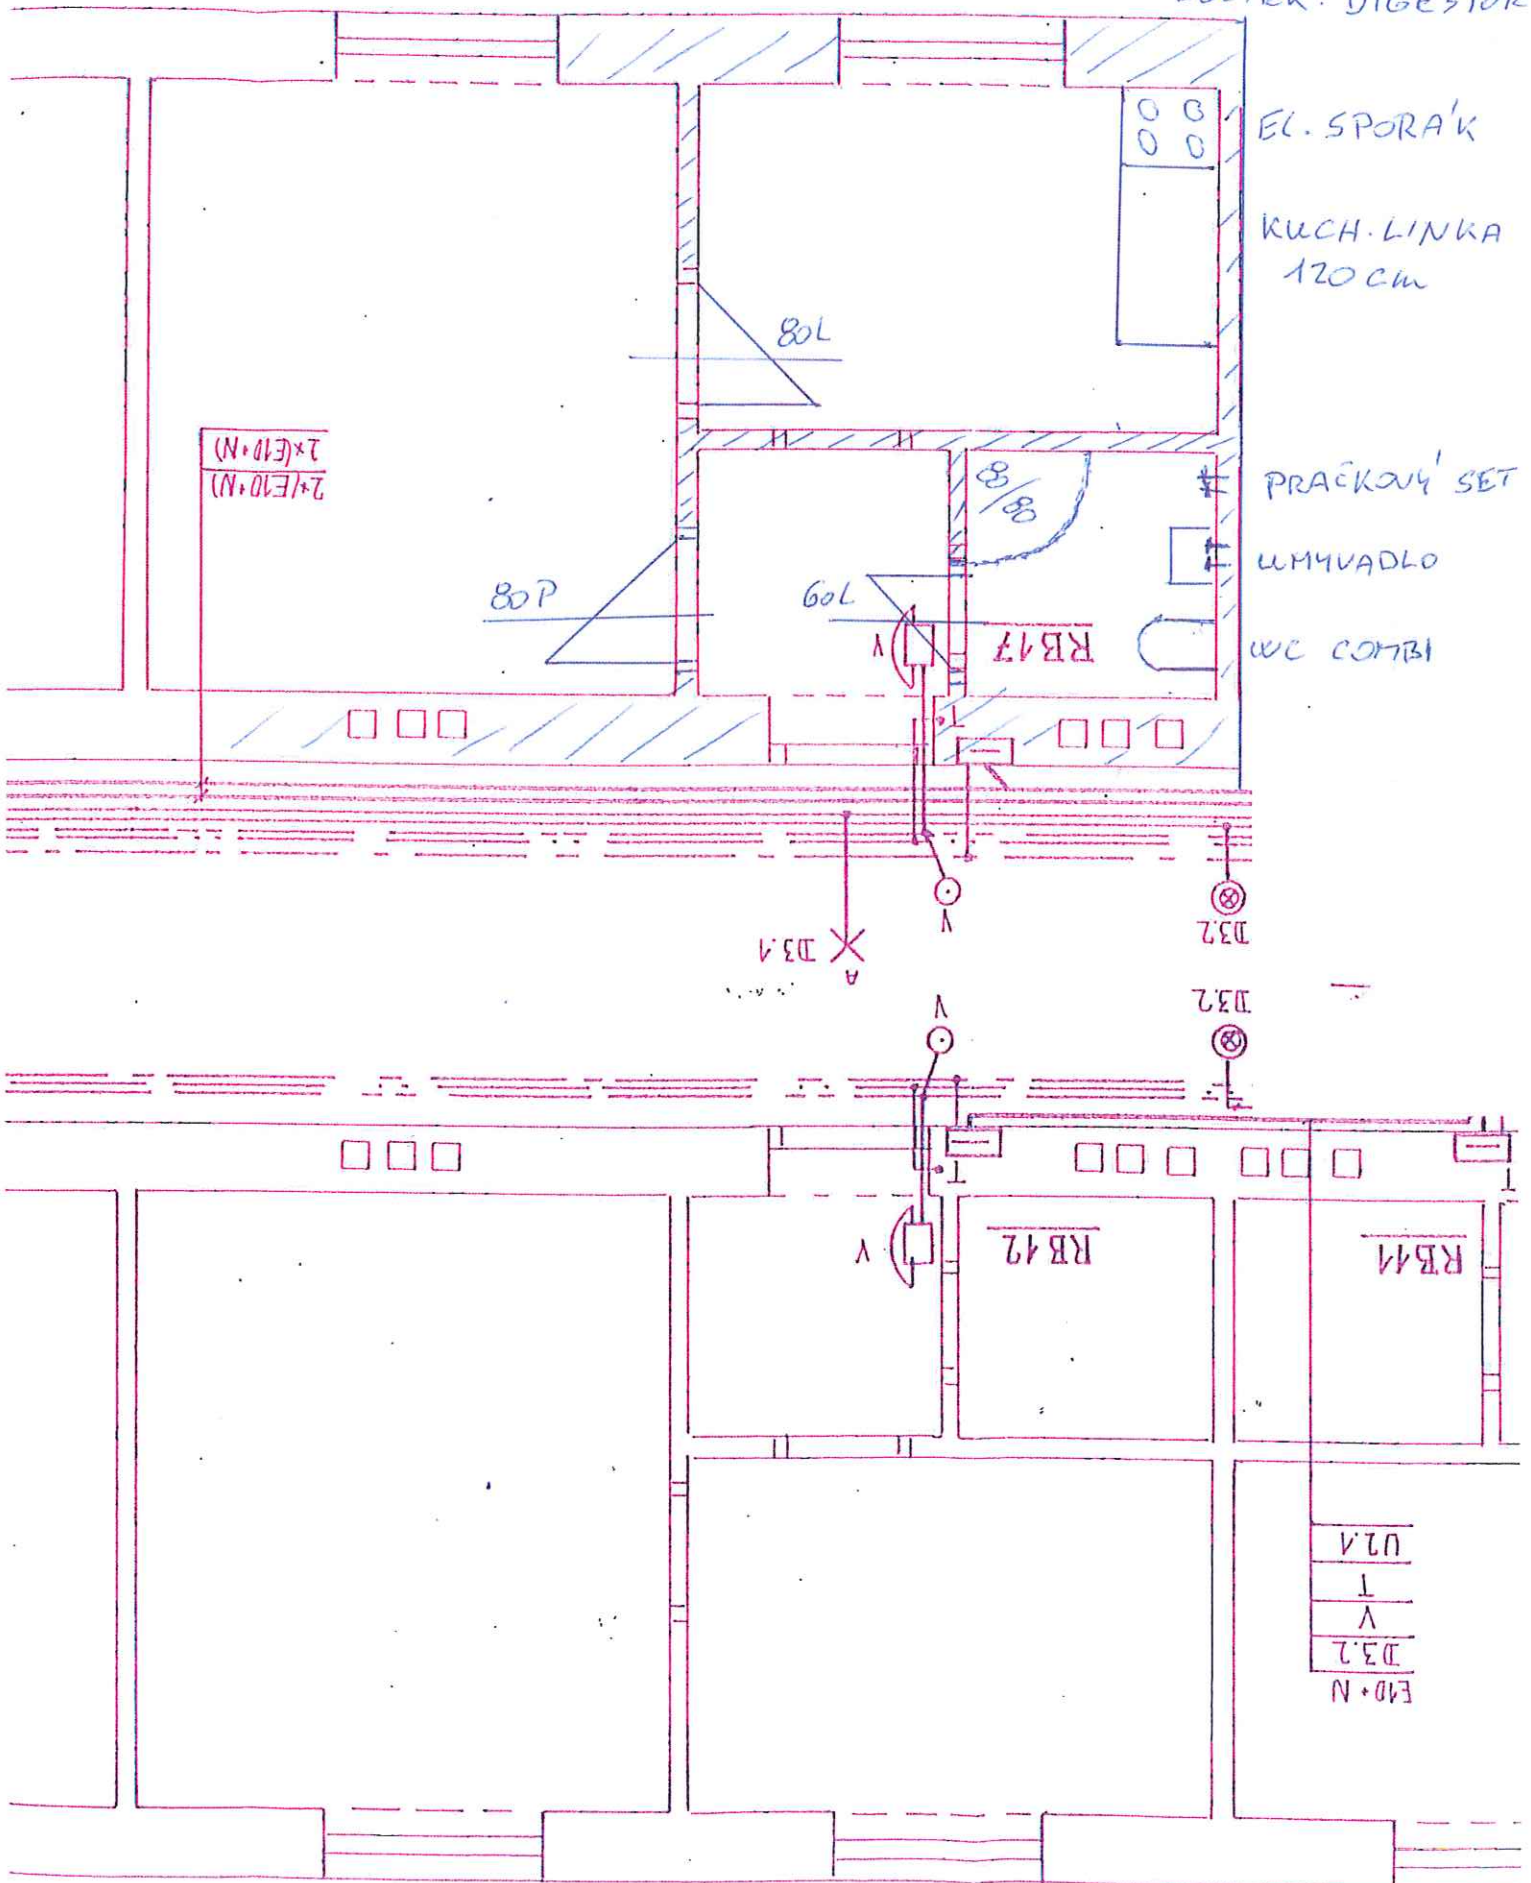

1:50