




PŘÍČNÝ ŘEZ P9

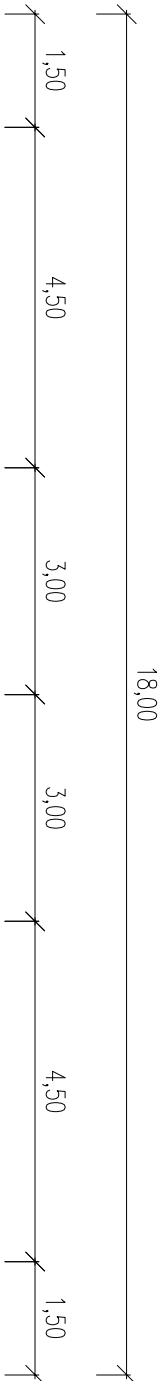

M 1 : 100

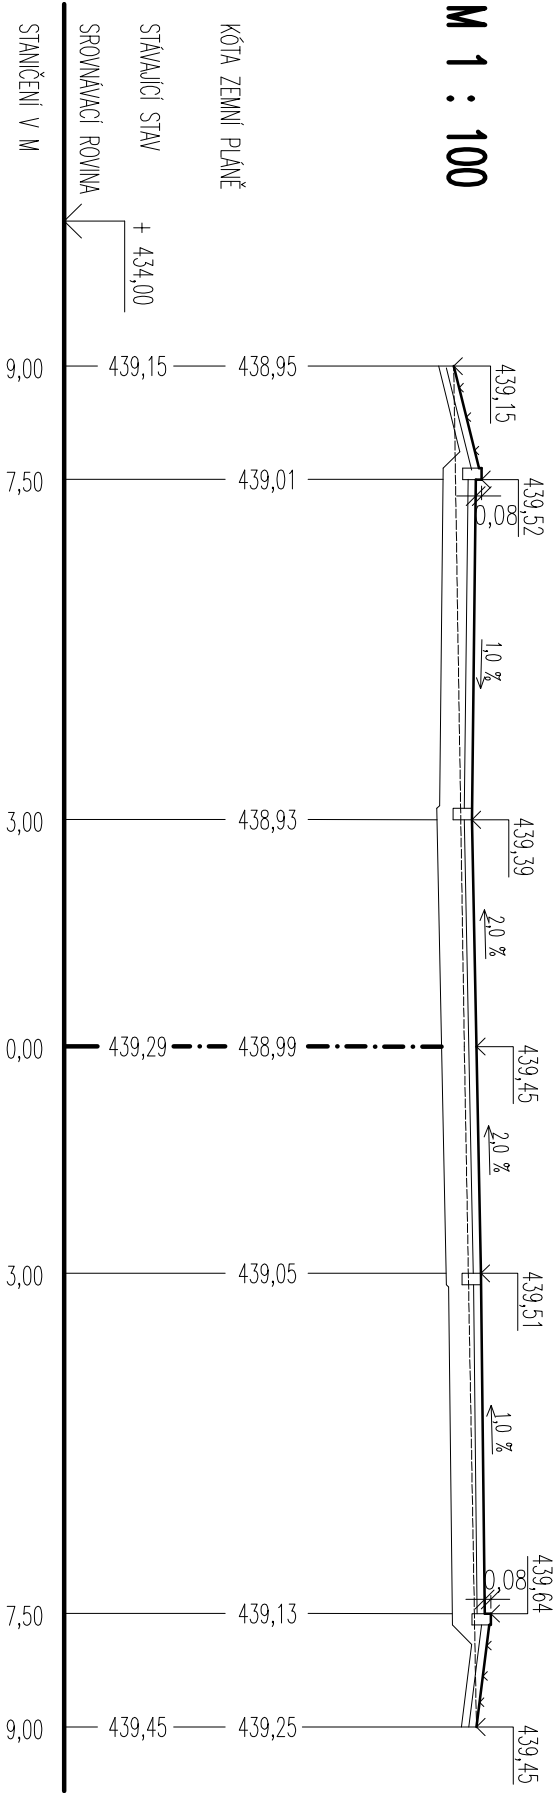

PŘÍČNÝ ŘEZ P10

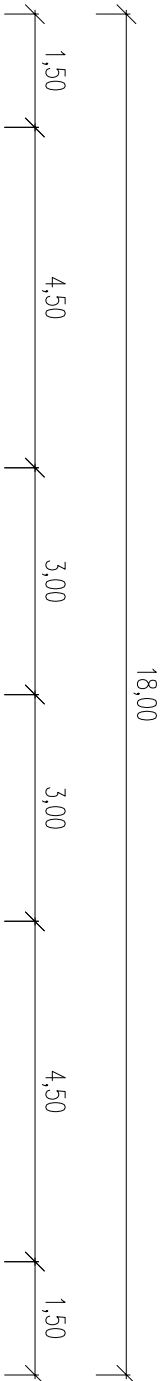

M 1 : 100

