


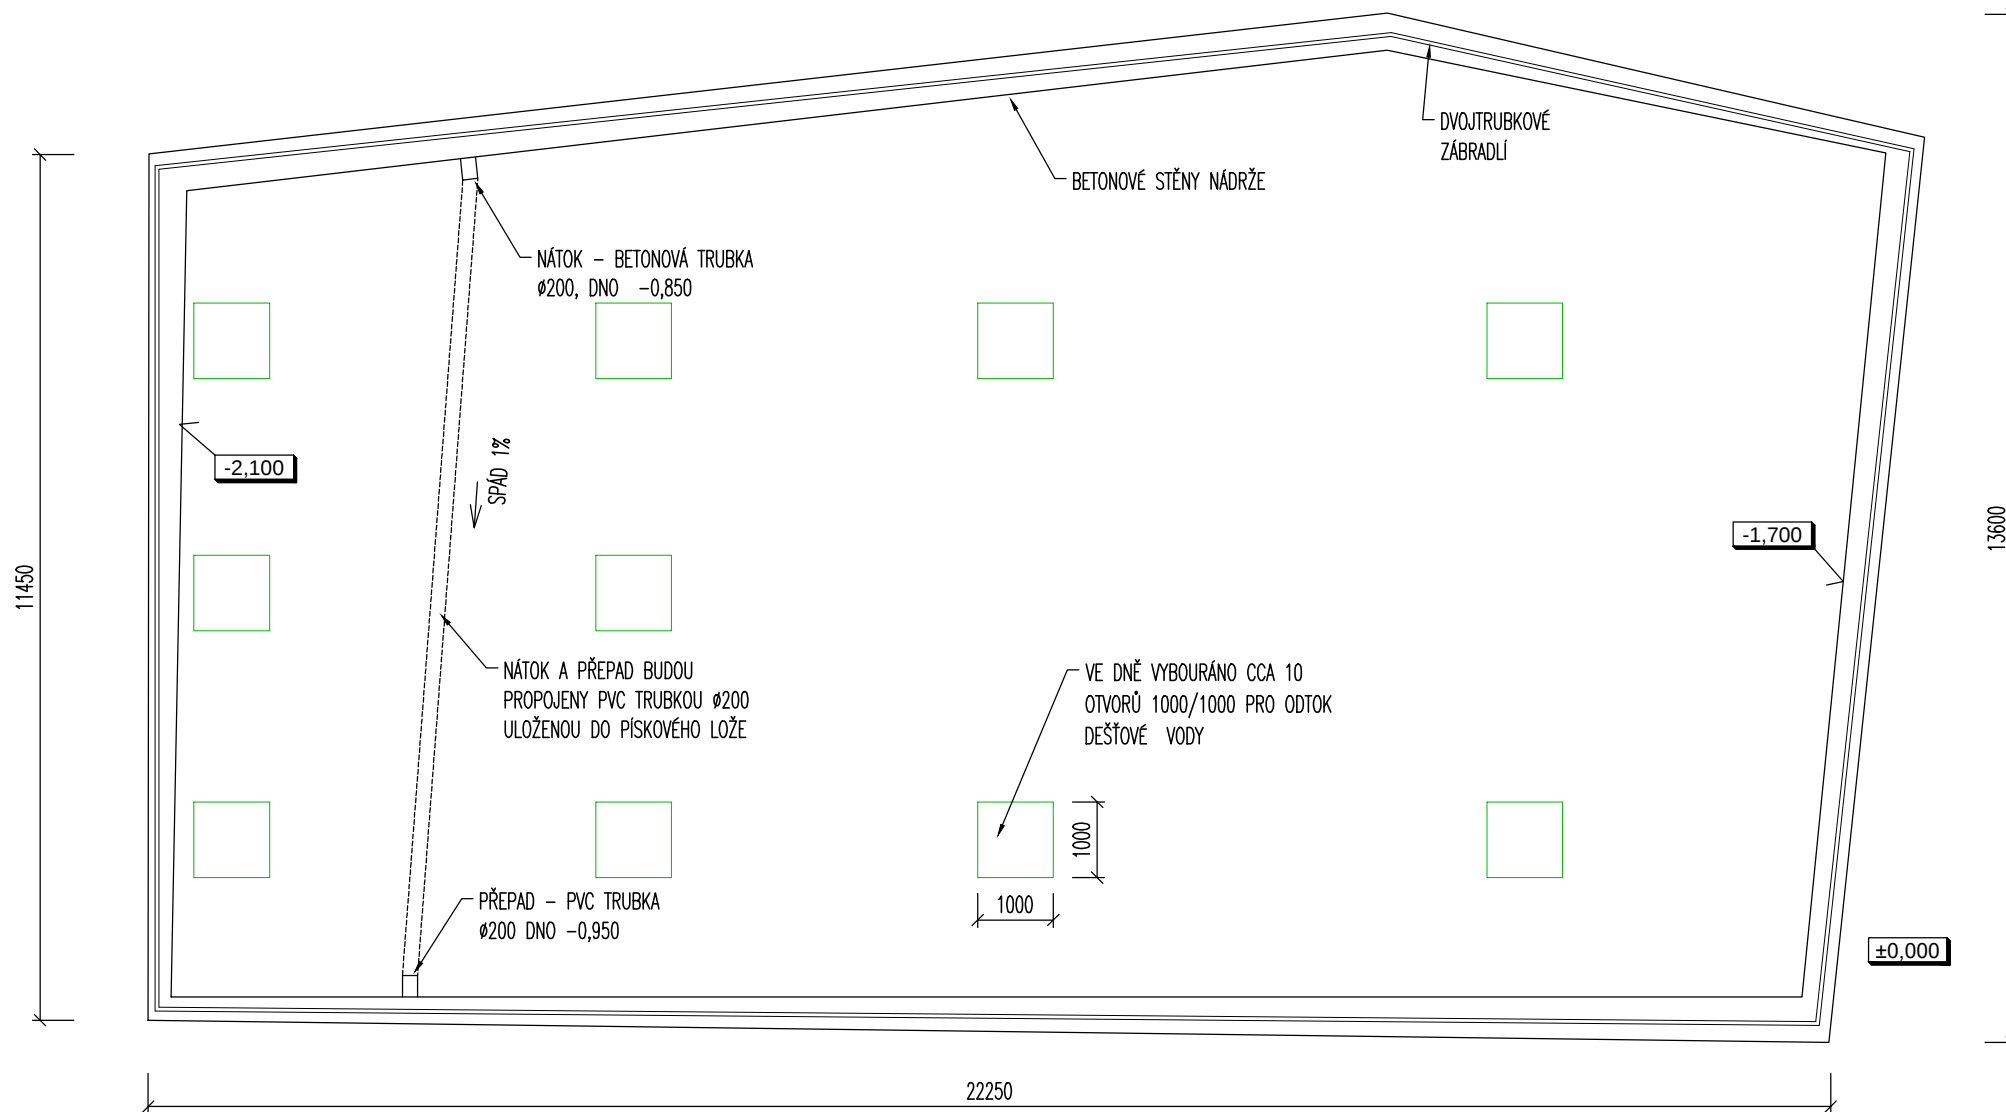

PŮDORYS 1:100

