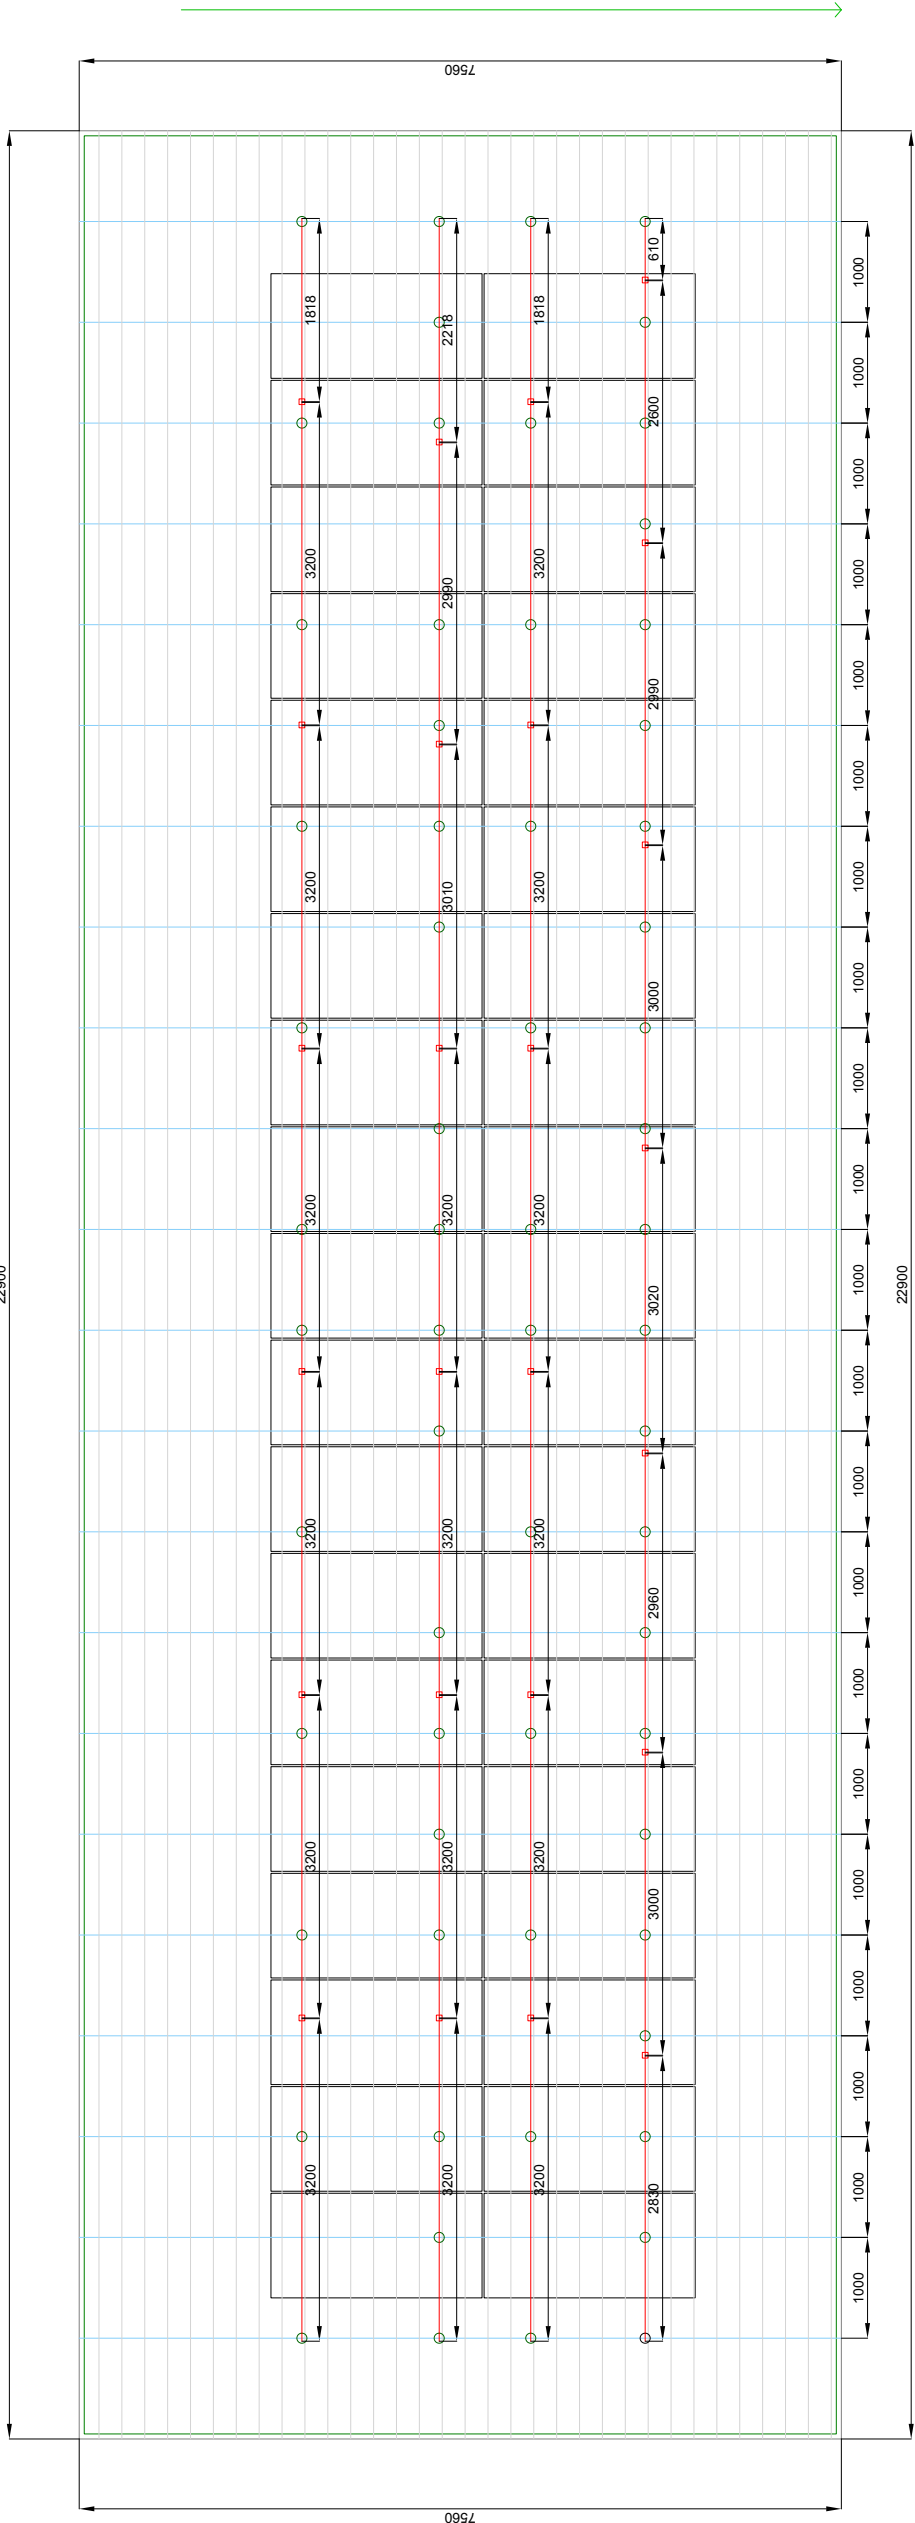


- × Cross Connector
- Fixation points
- PV Module
- Module Profile

Department -	Tech. Reference -	Created by CZ	Approved by -				1:75	
	Document type -			Status -				
	Title Hejzlar			Pr_CZ_RKgOe22n				
	Roof_1 (South)			Vers	Created	Lang.	Page	
				R1	3/26/2024	DE	1/1	