


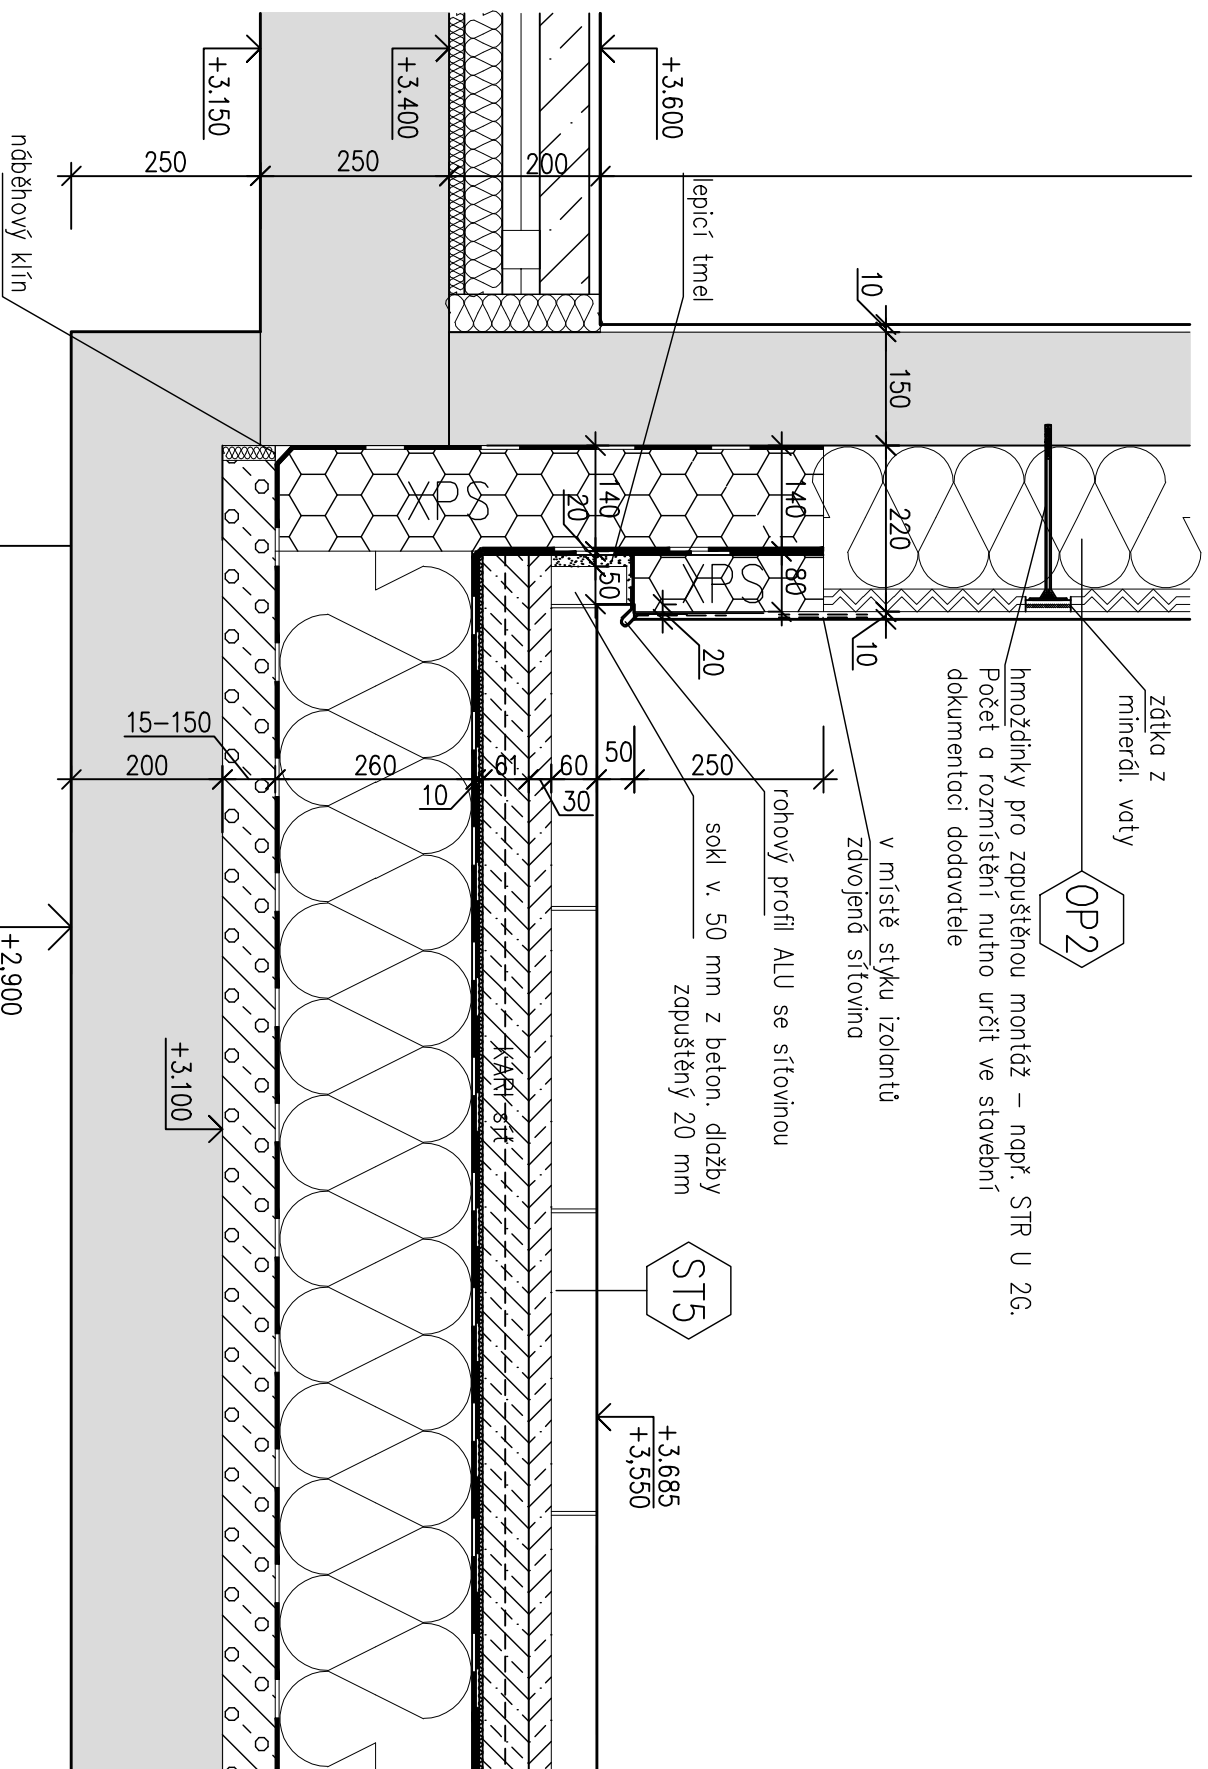

detail soklu krček det.2 M 1:10