

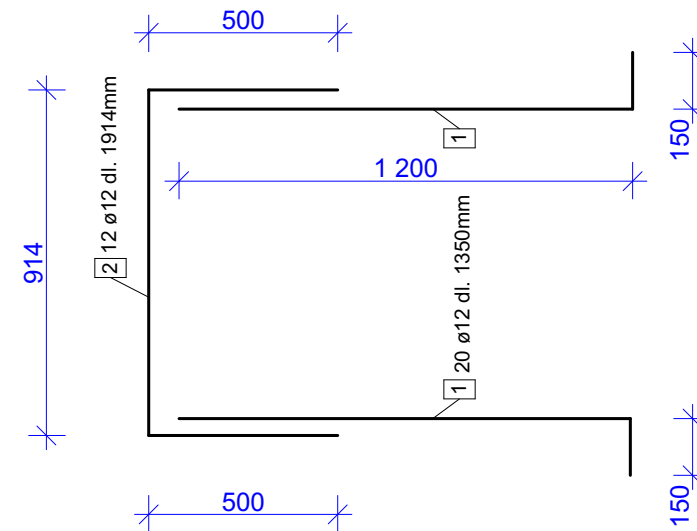




PATKY P1, P2

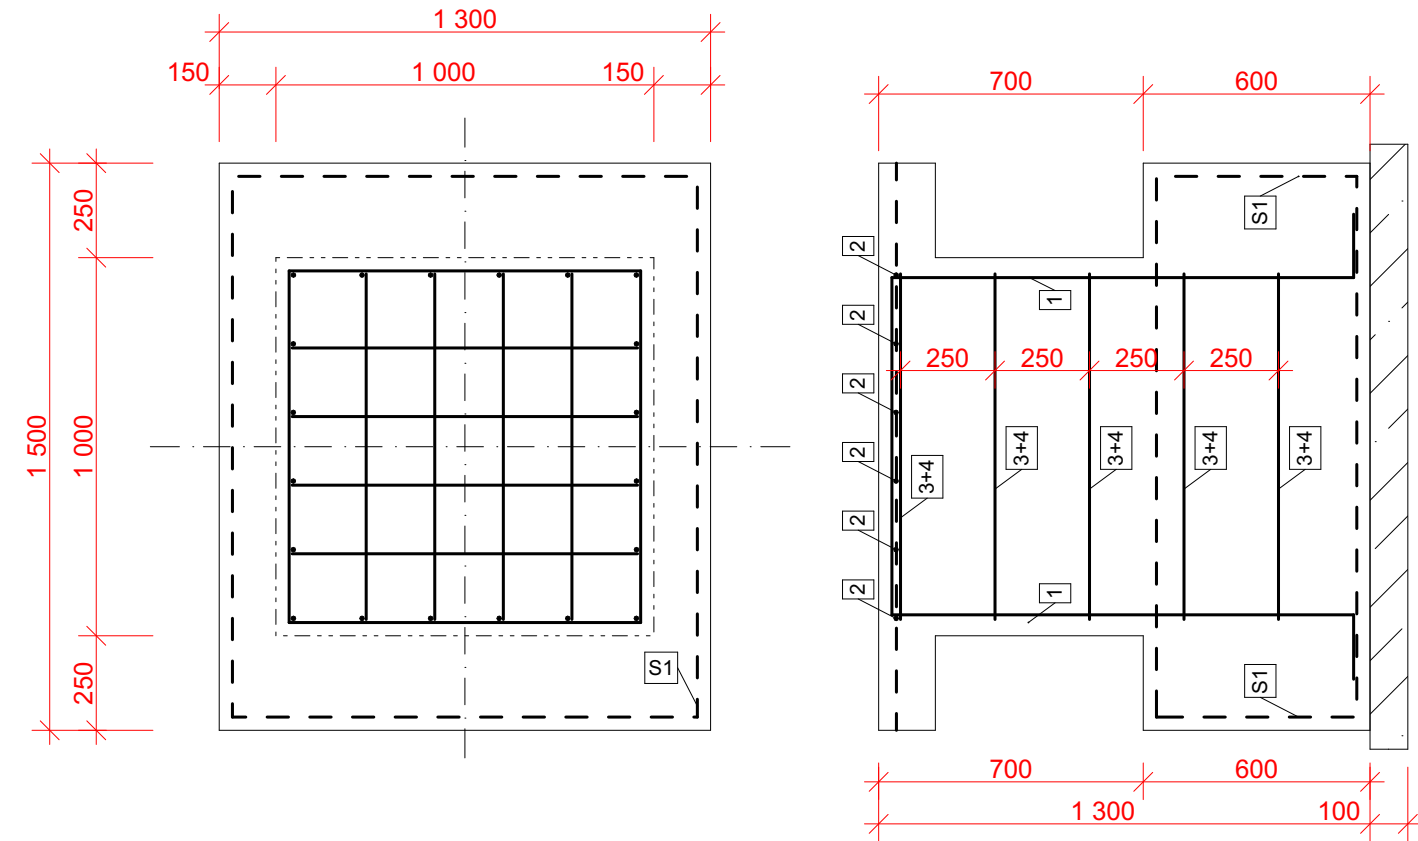

S1 - výztuž paty patky síť8/150x8/150 při všech površích, rohy vyztužit ø8 dl. 400/400mm á 150mm

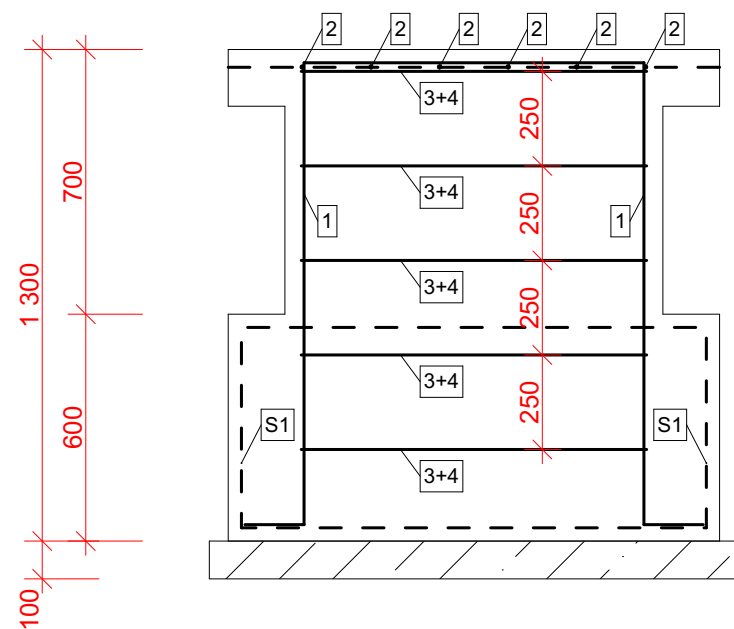

Třmínky dřívku

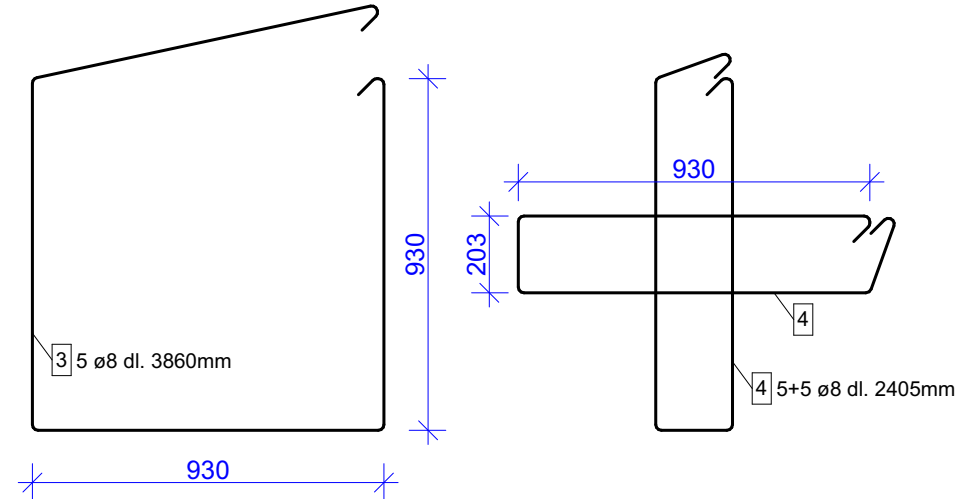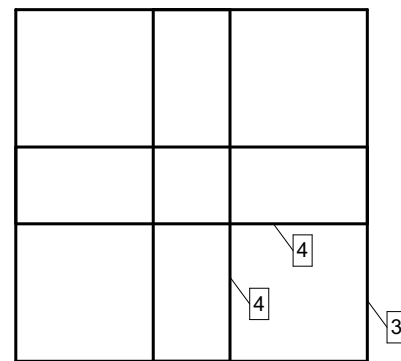

HLOUBKA ZÁKLADOVÉ SPÁRY MINIMÁLNĚ 1300mm OD
UPRAVENÉHO TERÉNU

BETON C20/25-XC2, XA1 - Dmax 2Z-S3 OCEL B500B KRYTÍ 35mm

Patka P1, P2 - 14ks						
ozn	ø	délka	ks/p	délka celková	kg/mb	kg
1	12	1,46	20	29,2	0,888	25,92
2	12	1,93	12	23,16	0,888	20,56
3	8	3,86	5	19,3	0,395	7,62
4	8	2,405	10	24,05	0,395	9,49
S1 síť	8/150	7,6m2				41,04
S1 výztuž	8	0,8	20	16	0,395	6,31
				Celkem hmotnost na patk		110,94
				Celkem hmotnost		1553,22

SPORTOVNÍ HALA BORDOVICE		Tel. 556749288 GSM 731450100 www.kudelka.cz	 ING. ARCH. TOMÁŠ KUDELKA
INVESTOR	Obec Bordovice, Bordovice 130, 744 01 Bordovice		
VYPRACOVAL	Ing. Arch. Tomáš Kudělka, Ing. Martin Plešek		
PROJEKT	Architektonická kancelář IČ: 730 39 179 Ing. Arch. Tomáš Kudělka, Kunín 104, 742 53 Kunín	02-2021	
OBSAH	PATKY P1, P2	M 1:20 V5	