


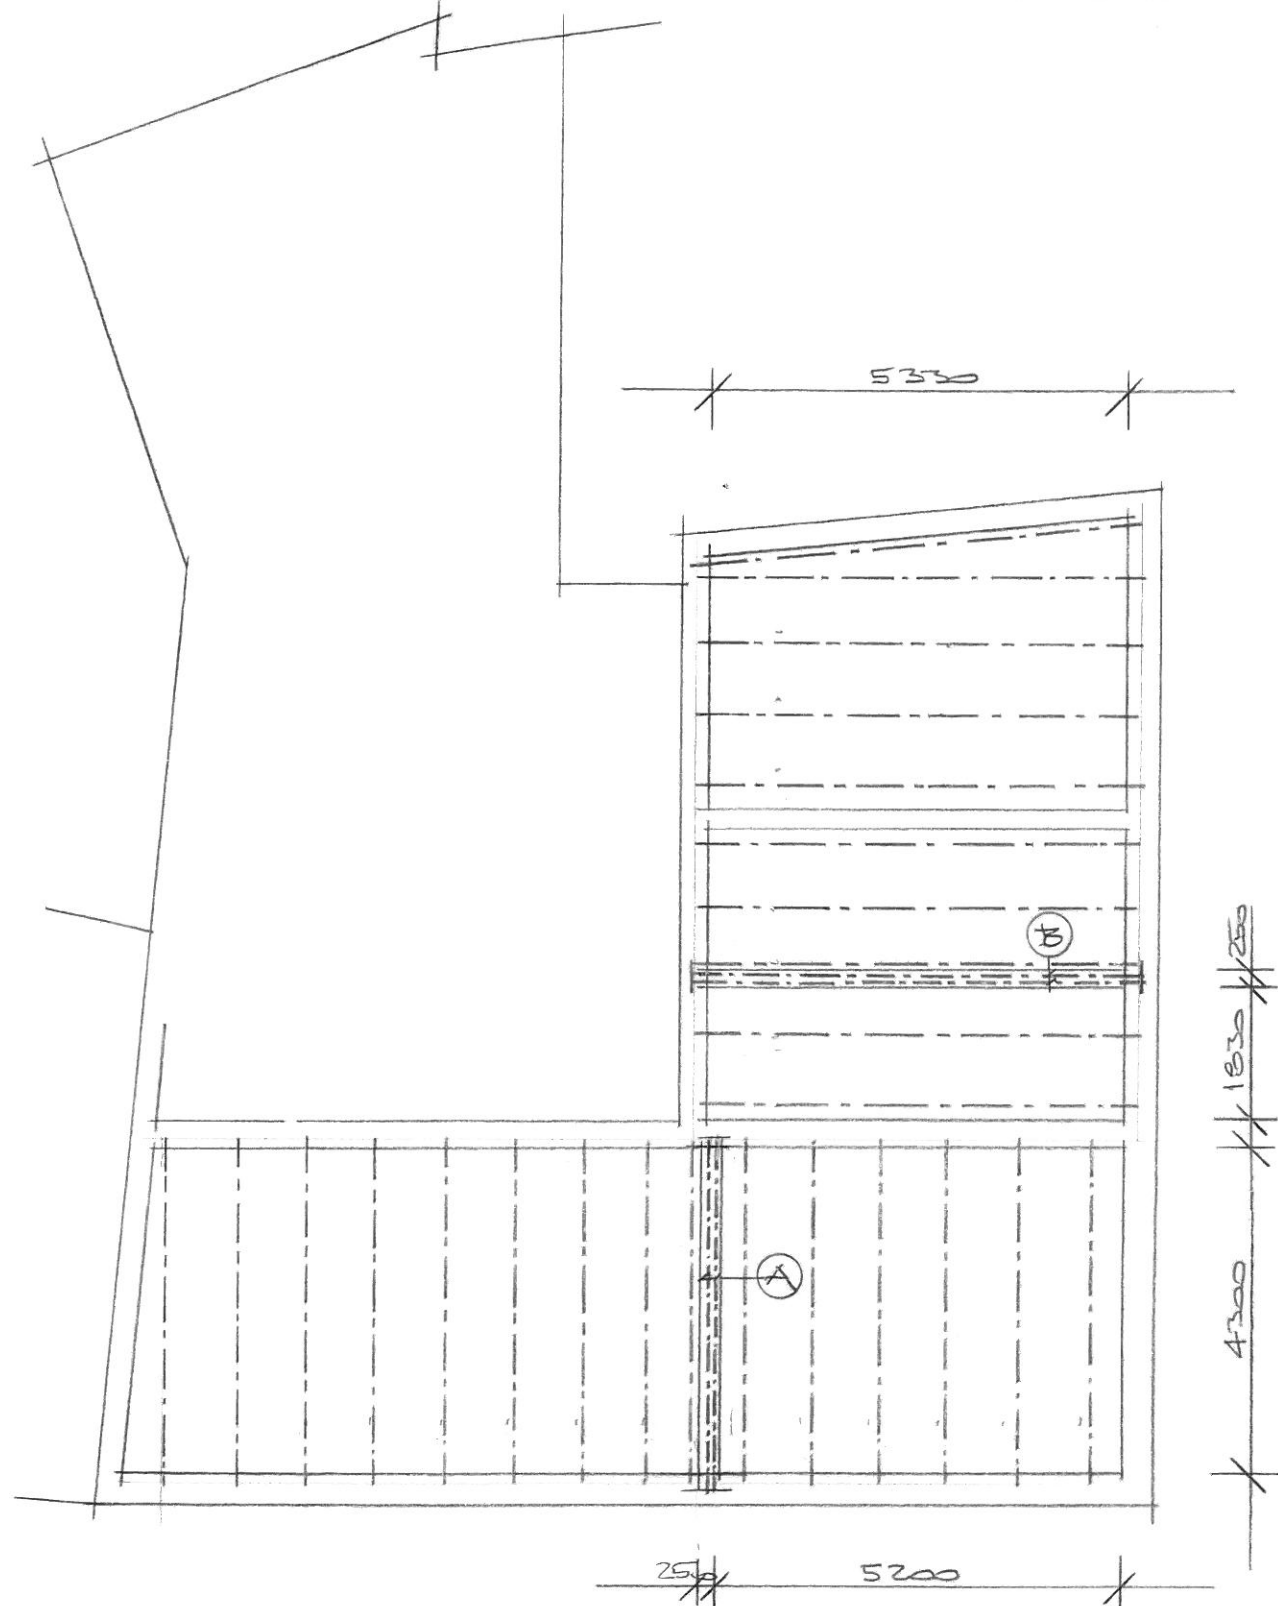

VÝPIS OCELI - pro 1 podlaží

ozn.	prvek	profil	dl	ks	dl celk.	kg/m	kg
A	Nosník	2 x I 160	4,7	1	4,7	22,3	214,3
B	Nosník	2 x I 200	5,6	1	5,6	33,5	375,2
C	Výztuž	oc. sít' KAT 6/100-6/100			243 m ²	11,3 kg/m ²	2.746

CELKEM 3.355,5 KG

