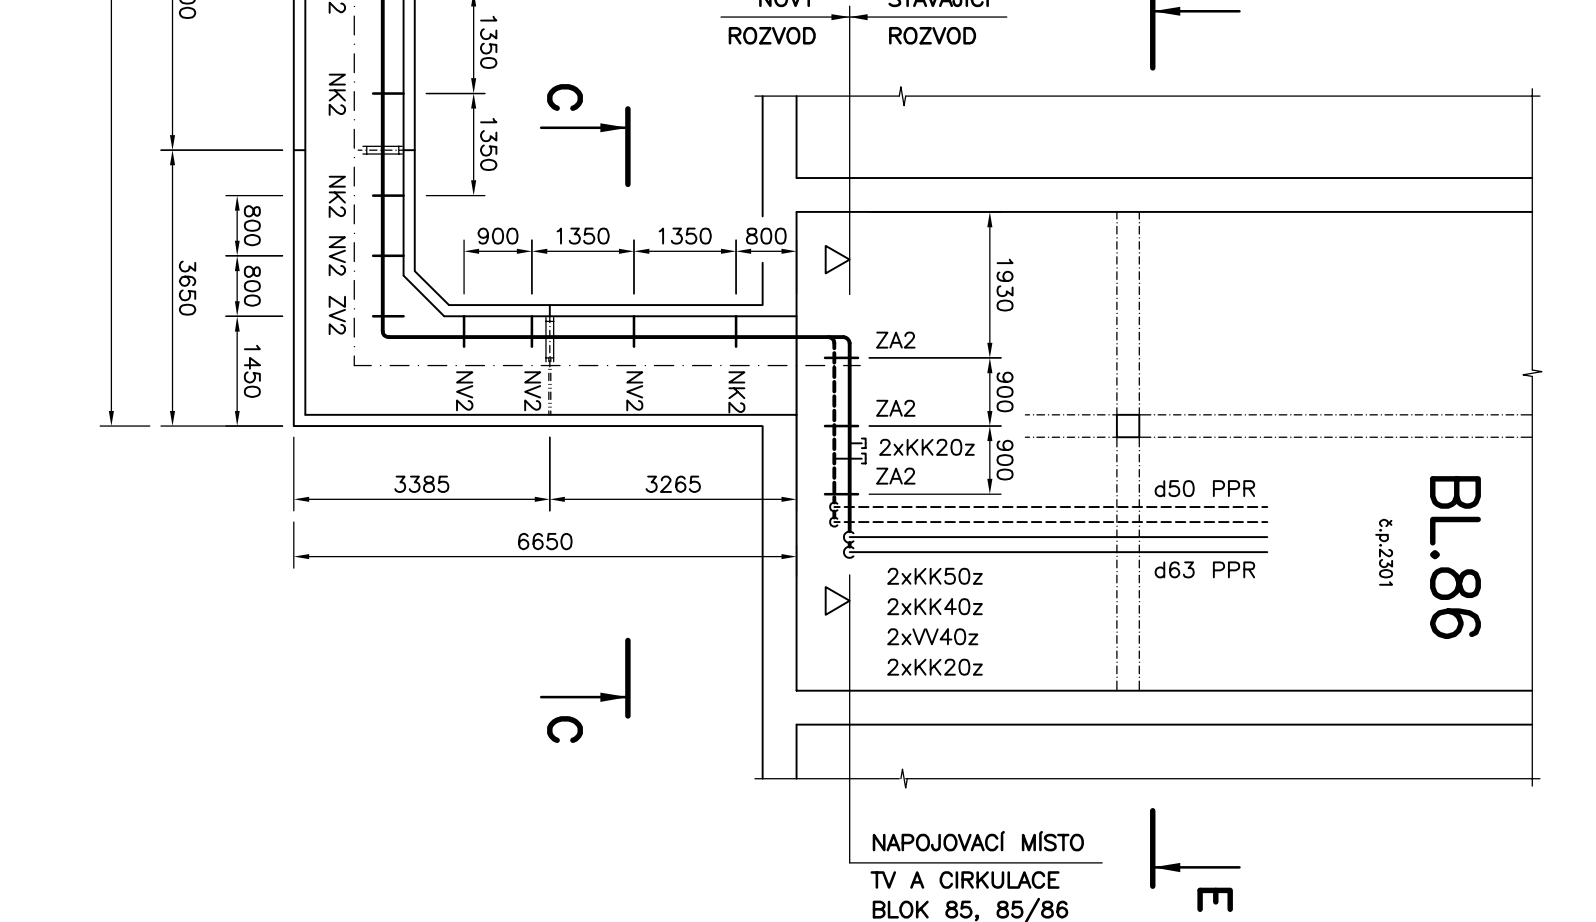


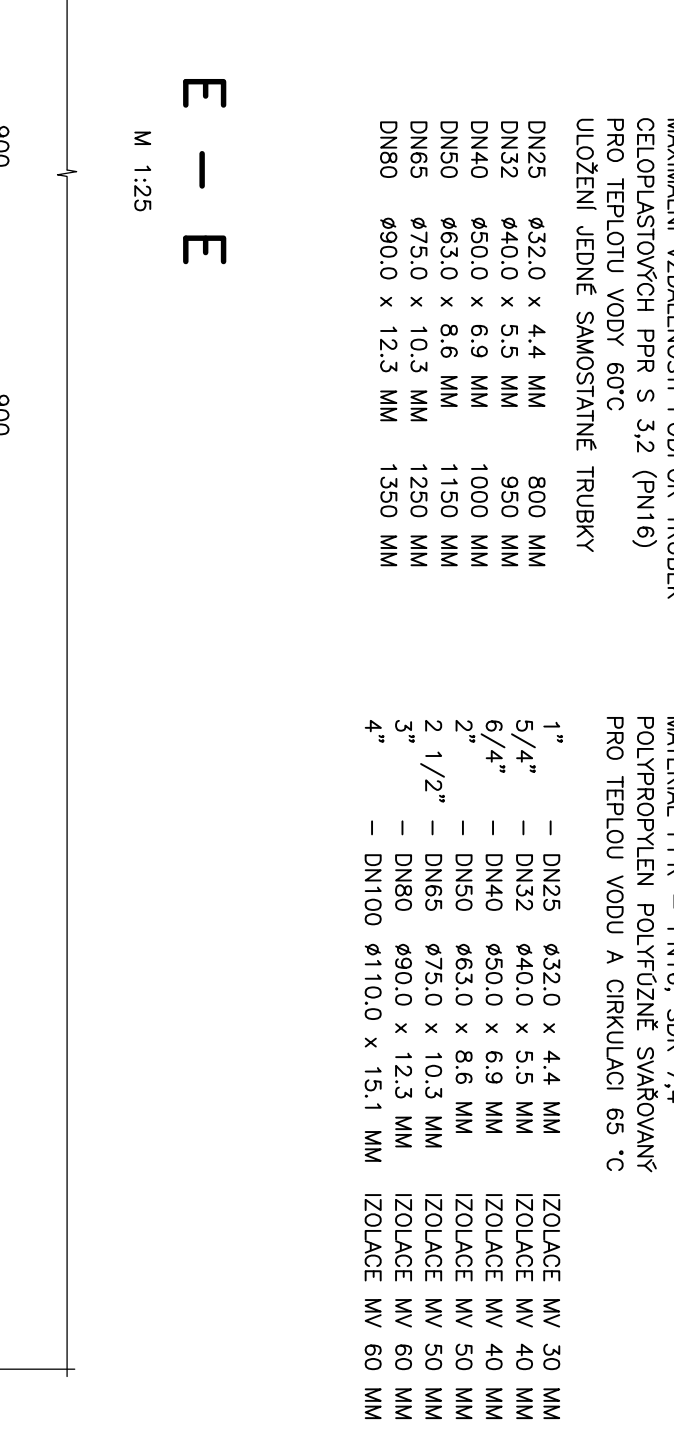
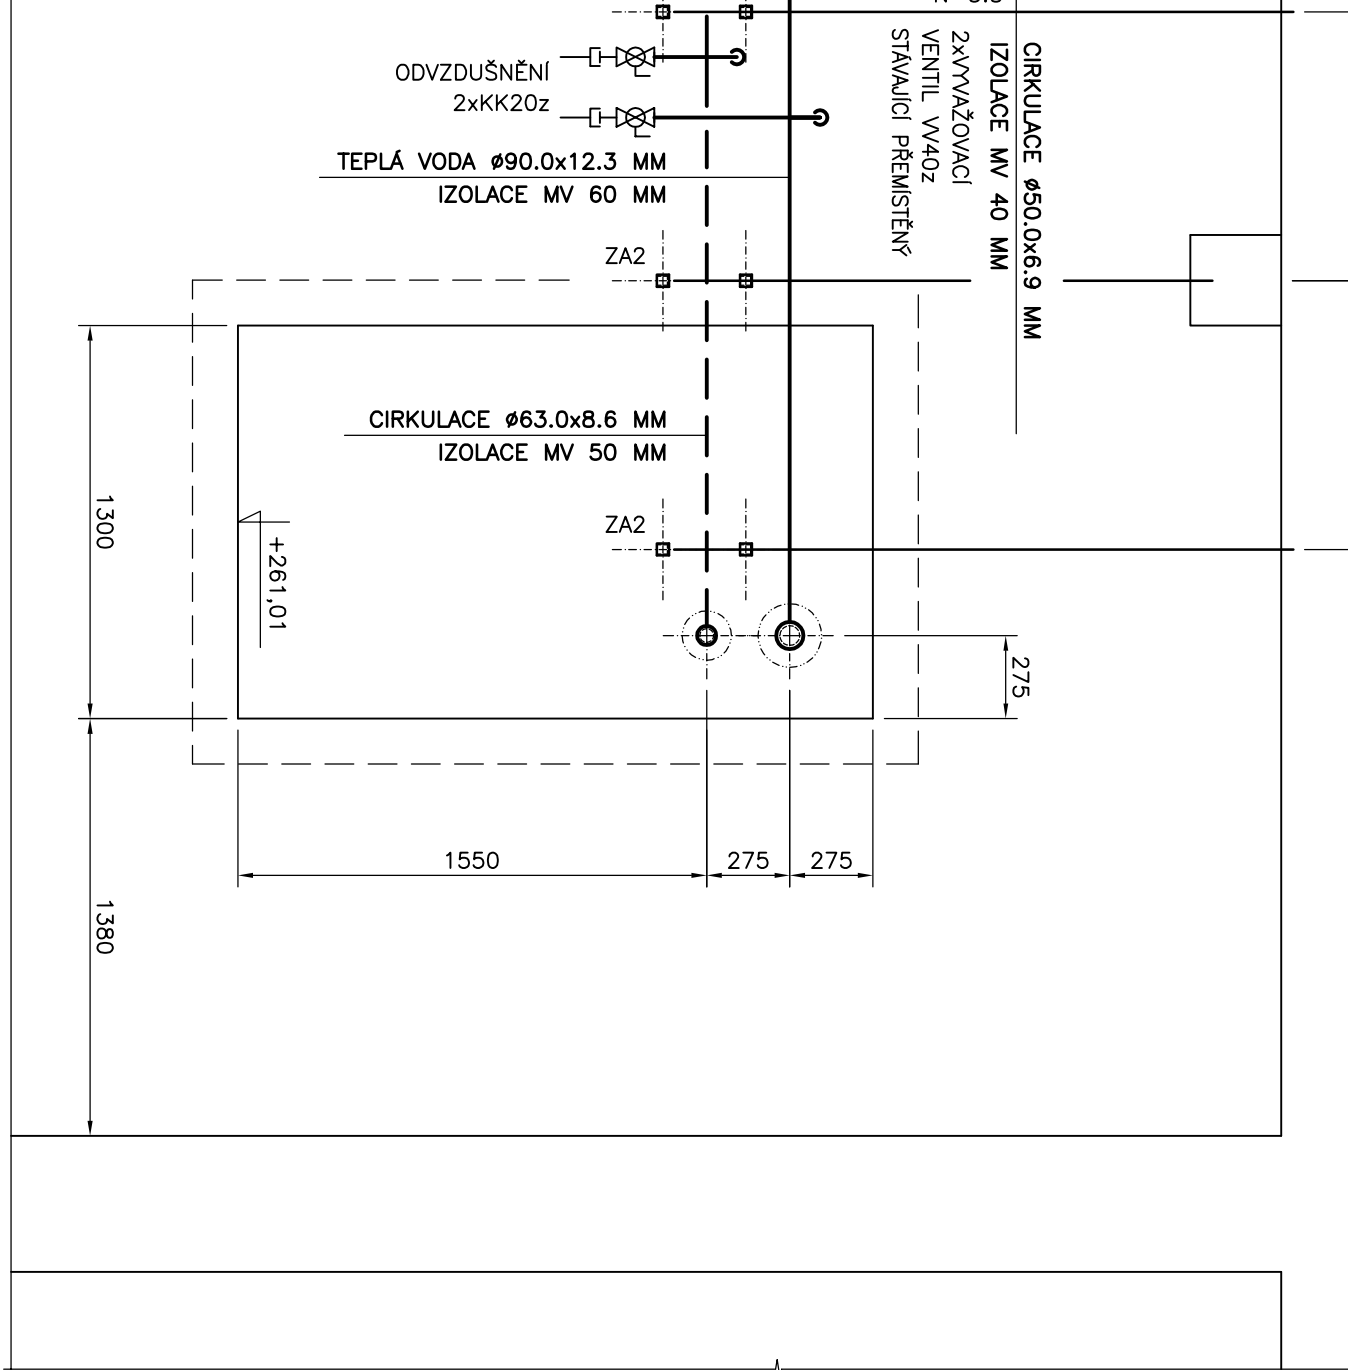
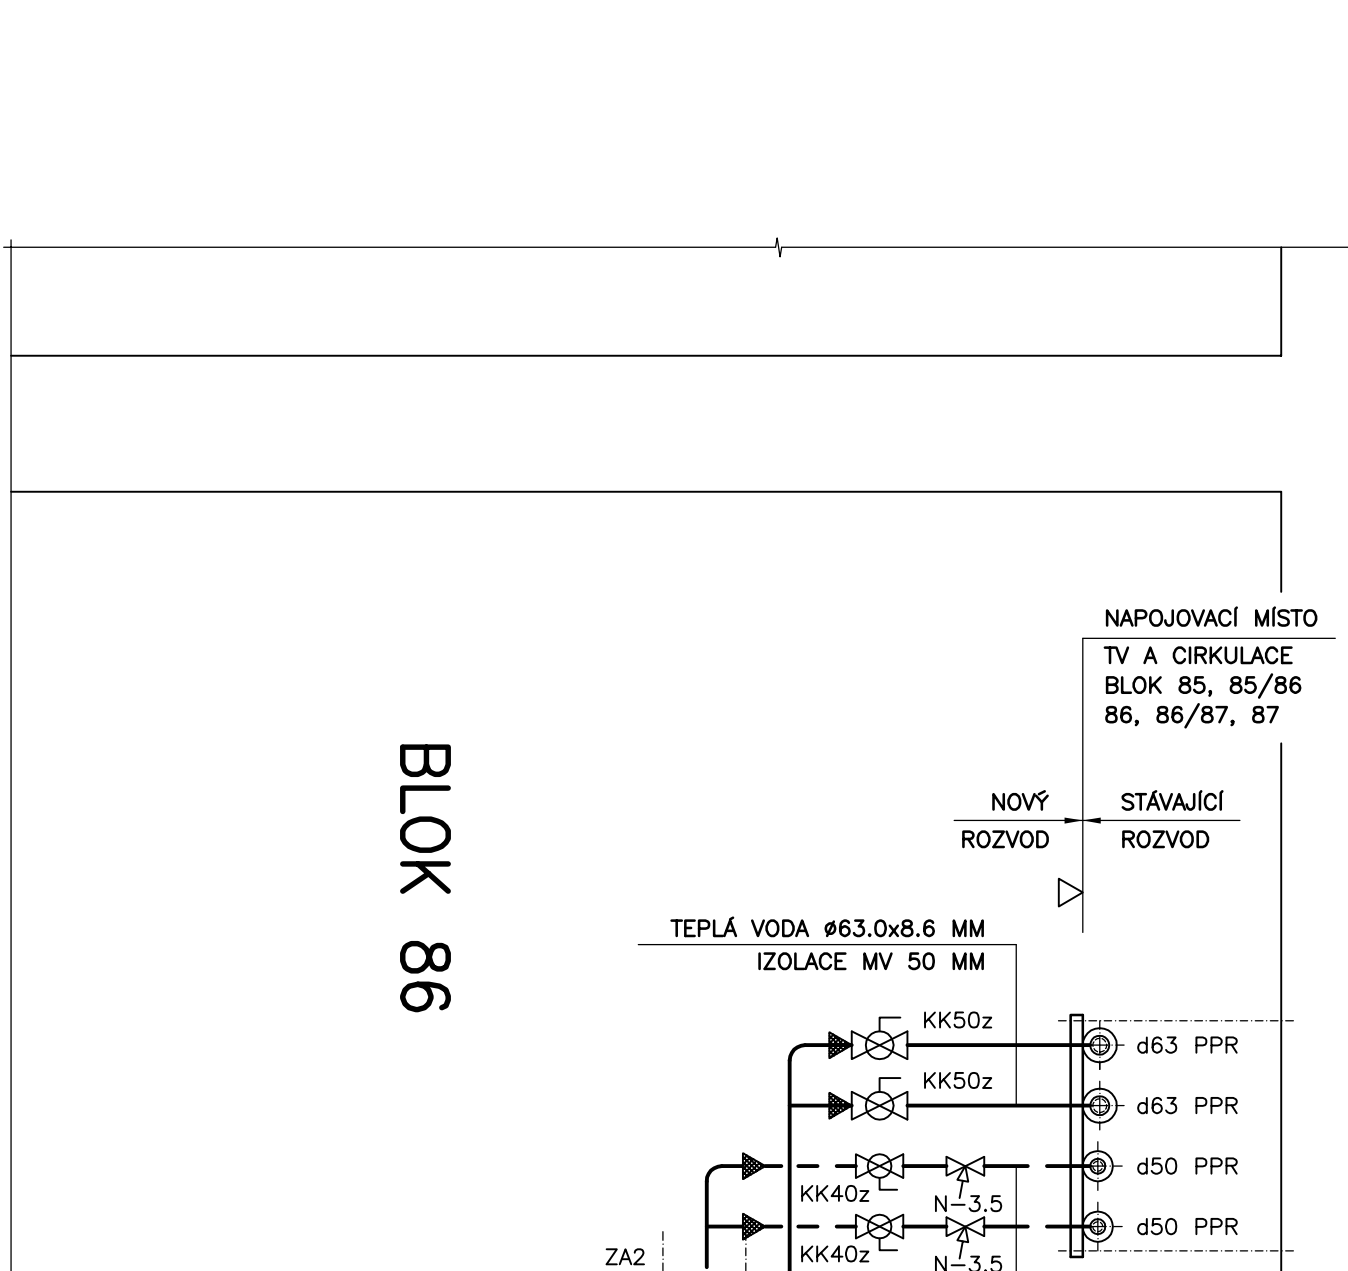


C - C

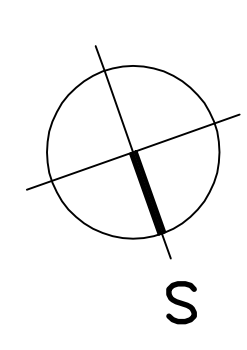
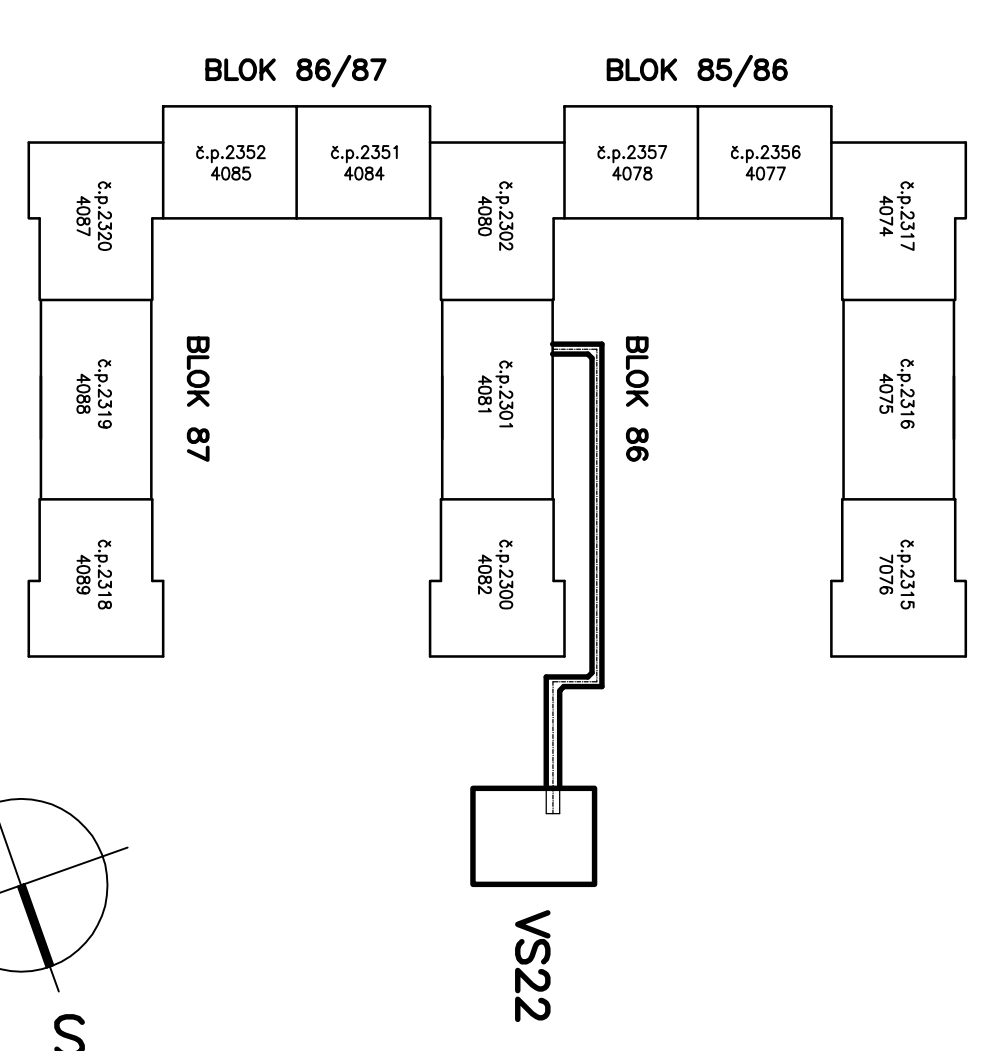
M 1:25

NOVA KONZOLA 40/38x400

NK2-KLUZNY BOD

E - E
M 1:25

BLOK 86

[illegible]

BLOK 85

- č.p. 2317 4074
- č.p. 2316 4075
- č.p. 2315 4076

BLOK 86

- č.p. 2357 4078
- č.p. 2356 4077
- č.p. 2302 4080
- č.p. 2301 4081
- č.p. 2300 4082

BLOK 87

- č.p. 2303 4087
- č.p. 2319 4088
- č.p. 2318 4089

KORIDOR

STUPEŇ

VP

S