


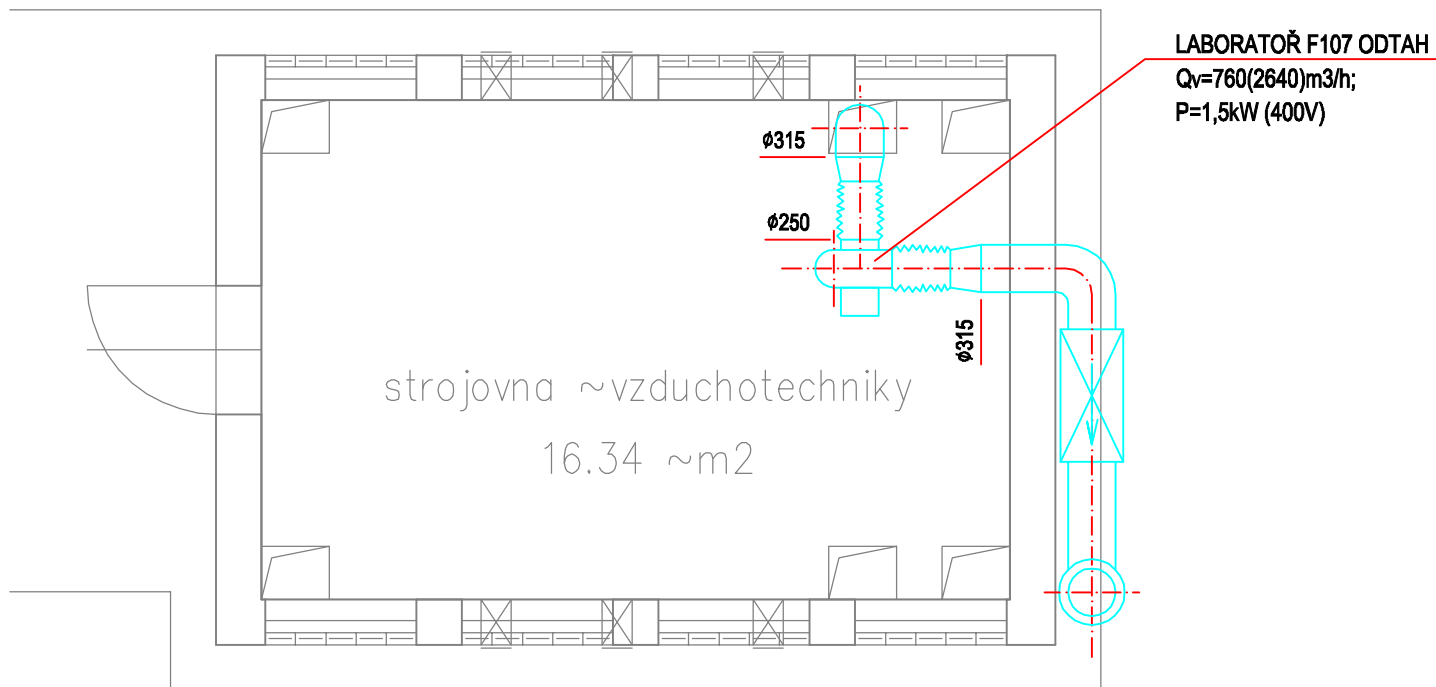

v.č. 2
3.NP (ČÁST)
M 1:50