



A black metal fence with arched top rails and vertical bars, separating a grassy area from a paved walkway. The fence is made of dark metal, possibly wrought iron or steel, and features a series of repeating arches along the top rail. The ground behind the fence is covered in green grass, while the foreground shows a paved surface made of irregular, light-colored stones. A concrete curb runs along the base of the fence, separating the paved area from the grass. The lighting suggests a sunny day, with shadows cast across the grass and pavement.

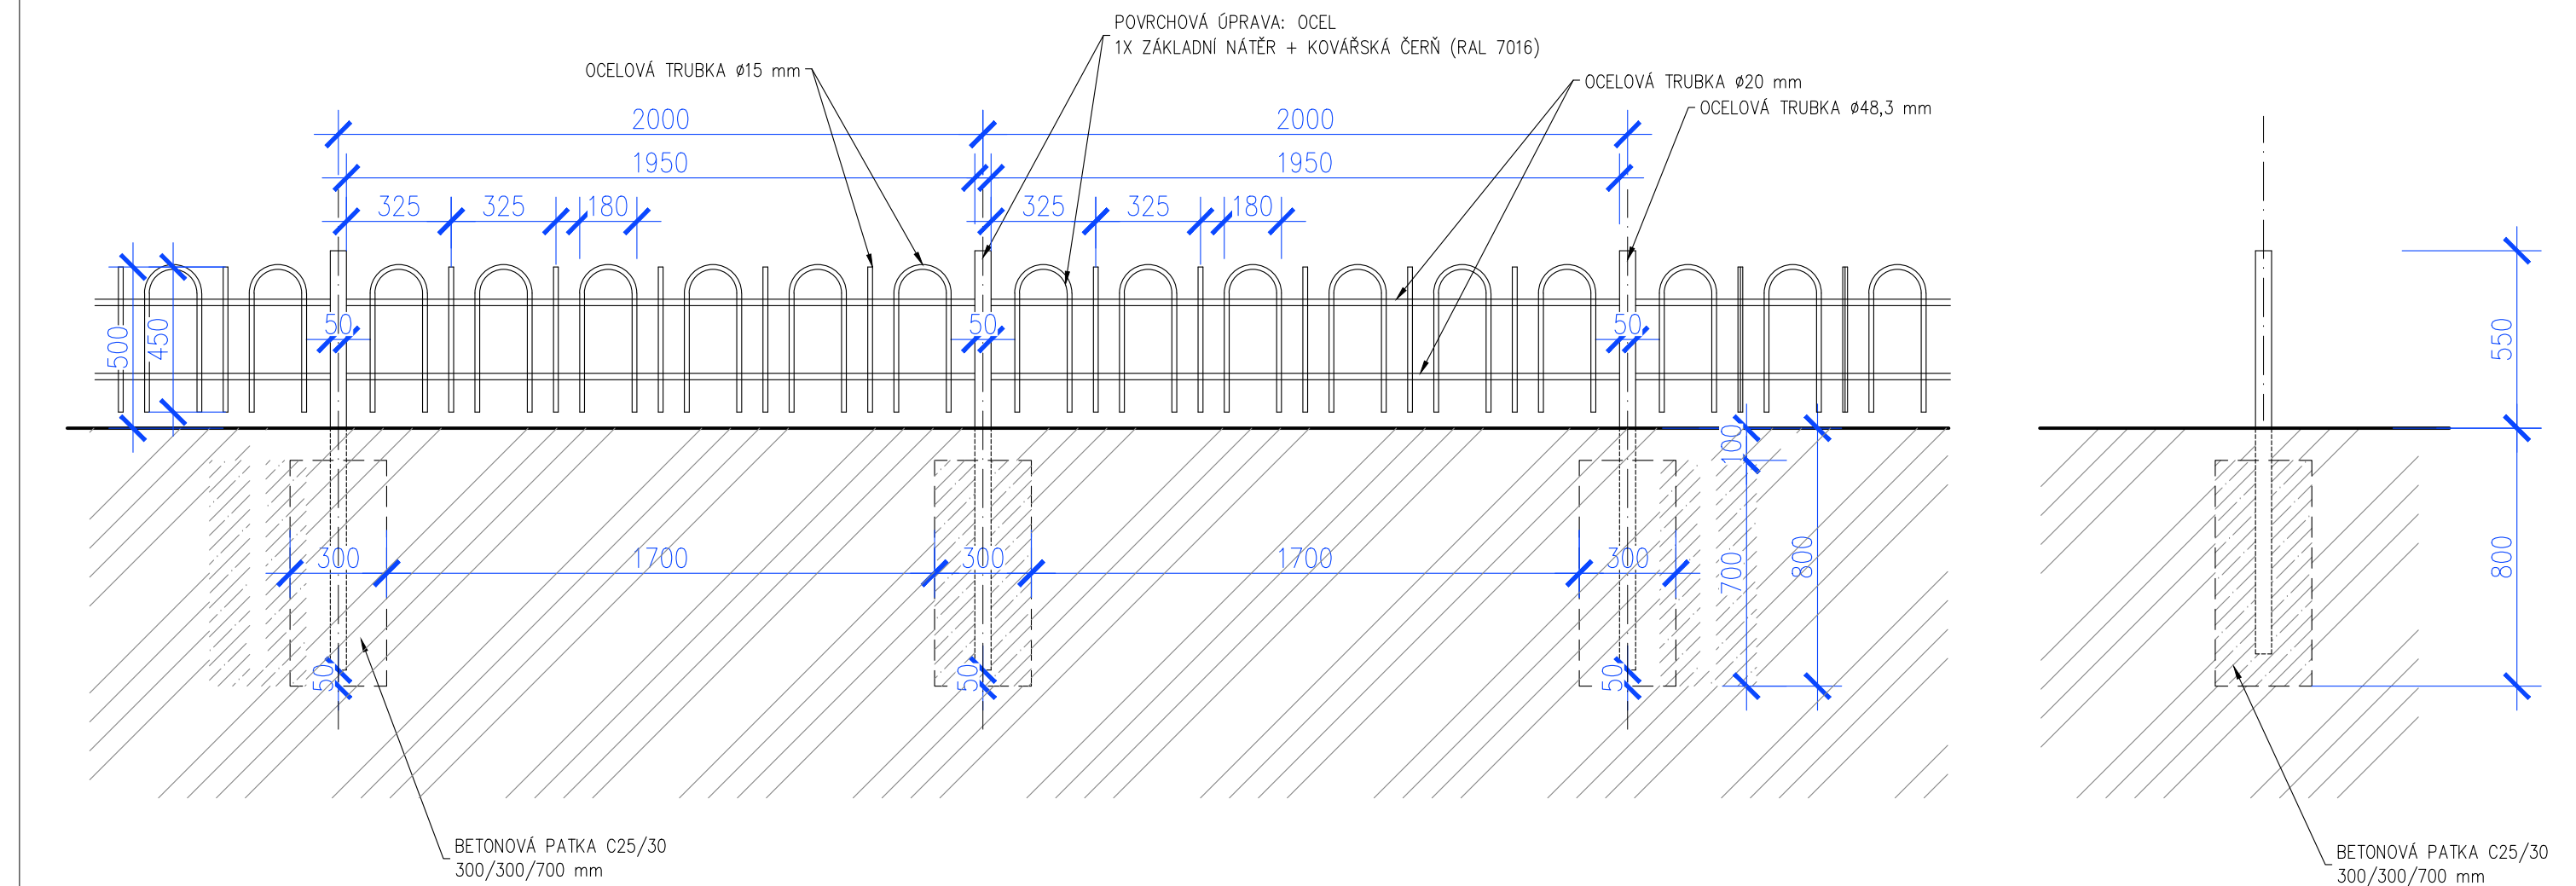

VYTYČOVACÍ BODY		
BOD	X	Y
P01	1 045 583,617	743 032,727
P02	1 045 581,745	743 033,431
P03	1 045 579,859	743 034,097
P04	1 045 577,961	743 034,727
P05	1 045 576,050	743 035,319
P06	1 045 574,129	743 035,873
P07	1 045 575,438	743 037,386
P08	1 045 577,215	743 038,274
P09	1 045 579,198	743 038,415
P10	1 045 581,083	743 037,787
P11	1 045 582,585	743 036,486
P12	1 045 583,474	743 034,709

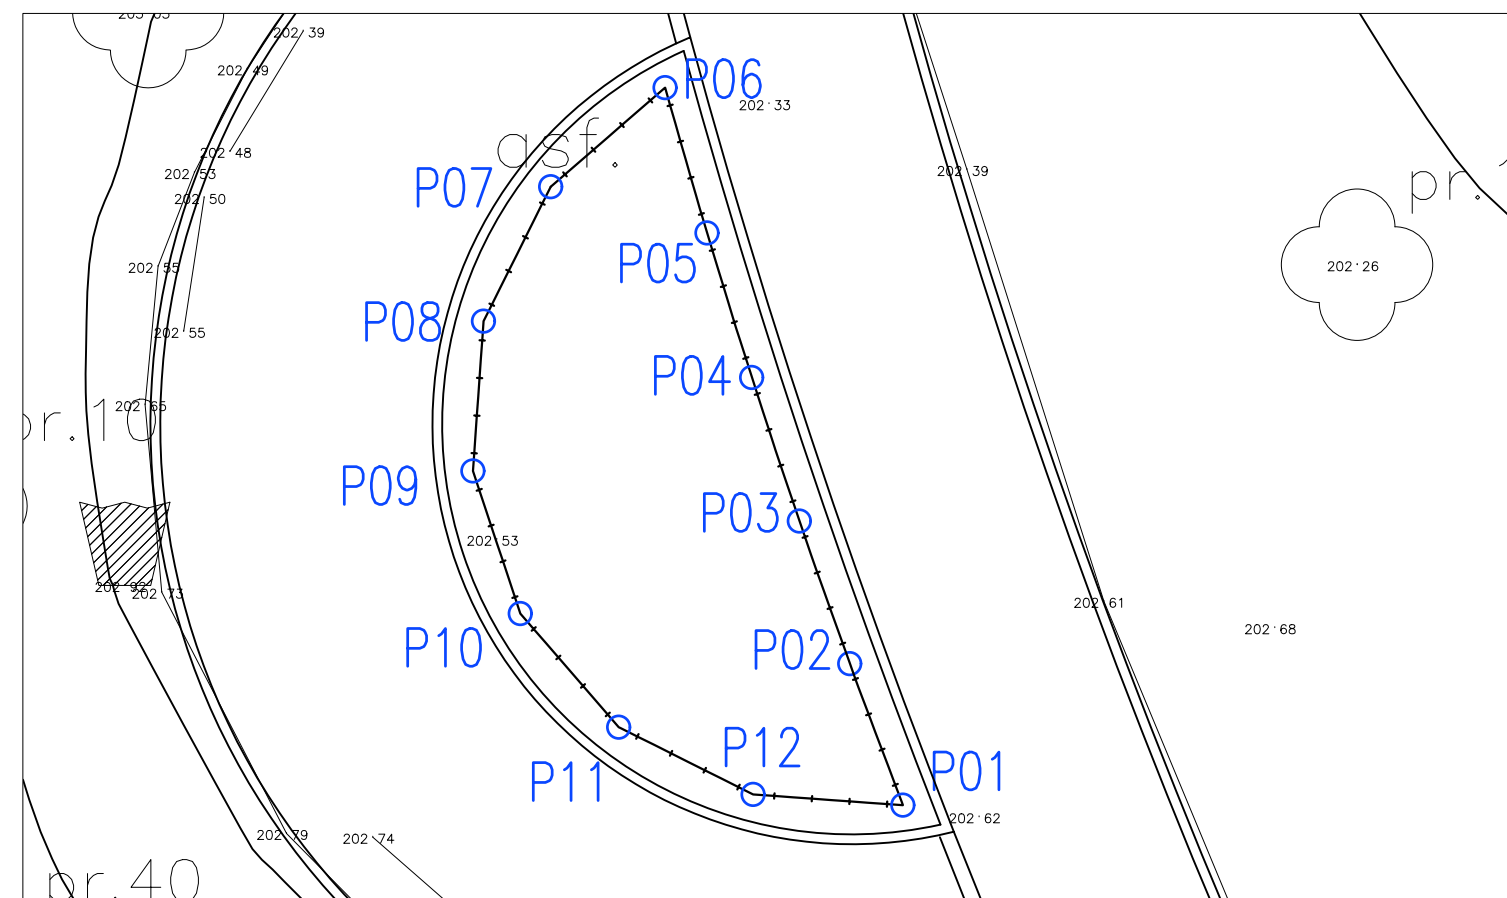

Vyšehrad (727300), Nusle (728161)

VYPRACOVAL	Ing. Tomáš HLAVÁČ	Sokolovská 27/341, 186 00 Praha 8 - Karlín				tel. +420 224 813 680 info@skloprojekt.cz	
ZP	Ing. Michal FOTT	 SKLOPROJEKT				spol. s r. o.	
HP	Ing. Tomáš HLAVÁČ						
NÁZEV LUMÍROVY SADY - REVITALIZACE PARKU č. OMI-OI/2018/46		A4	3	STUPEŇ	DZS		
		DATUM	03/2021	MĚŘITKO	-		
ODBĚRATEL	MĚSTSKÁ ČÁST PRAHA 2	ZAK. ČÍSLO	Č. VÝKR.	REVIZE	Č. KOPIE		
OBSAH OPLOCENÍ ZÁHONU		4163/2018	D.2.5				