

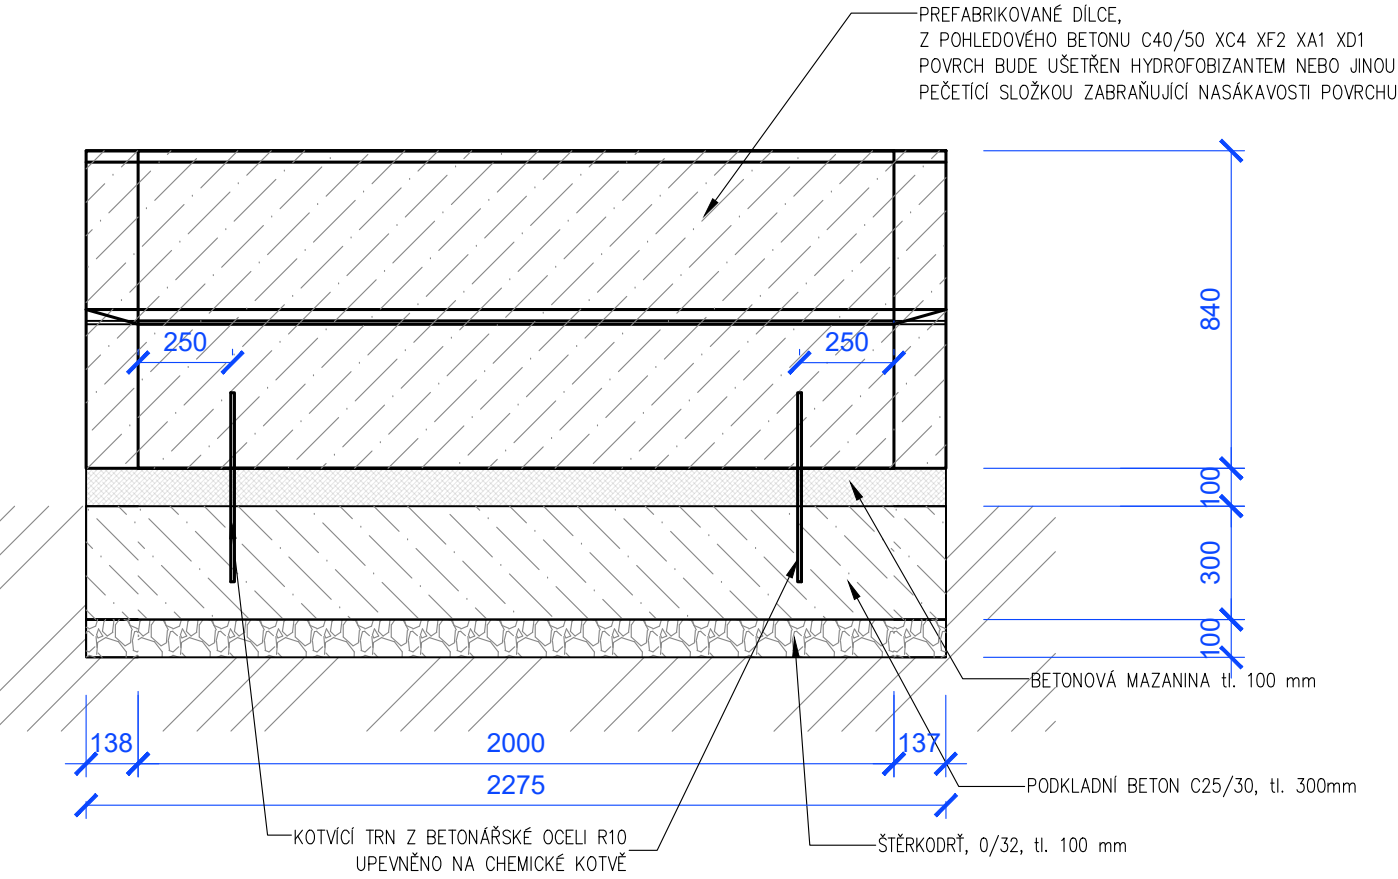


ŘEZ A-A' M 1:20

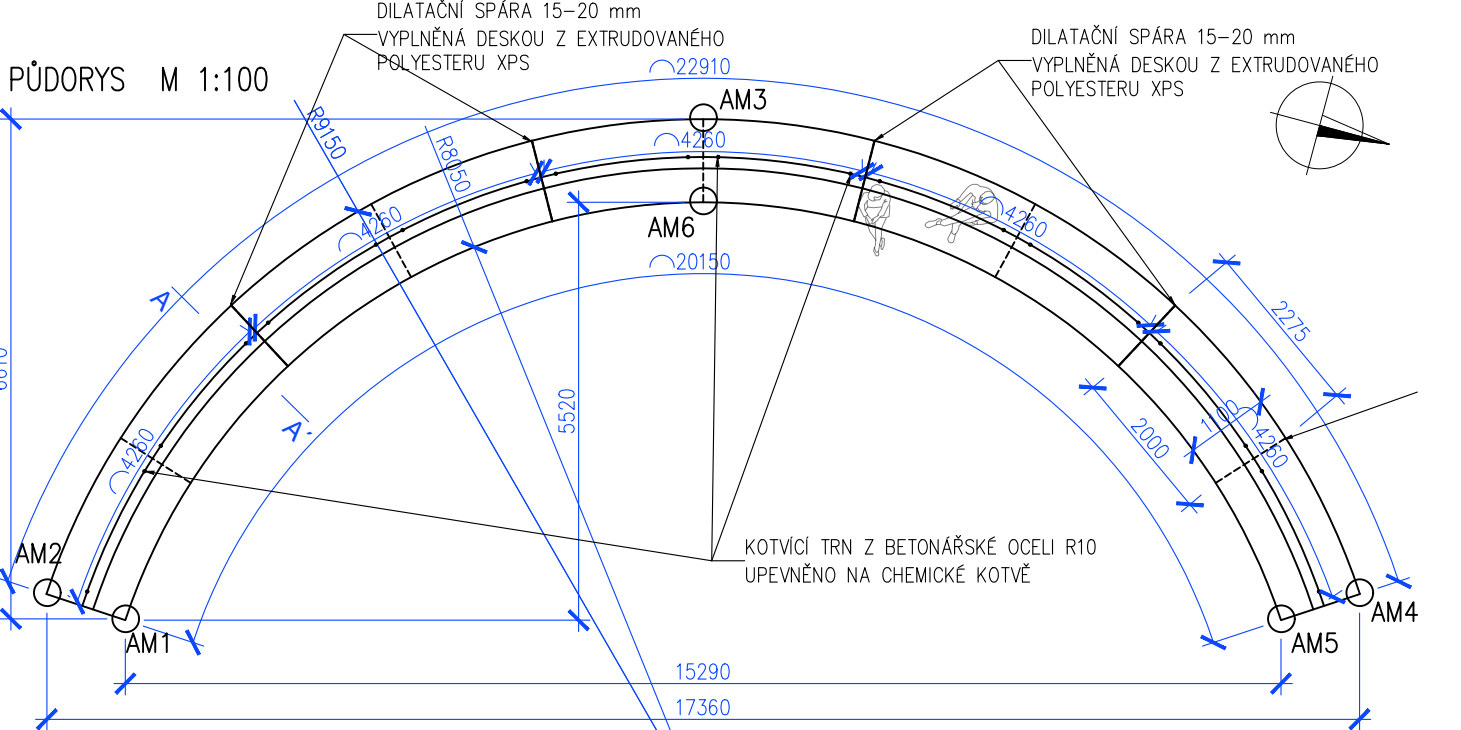


ŘEZ B-B' M 1:20

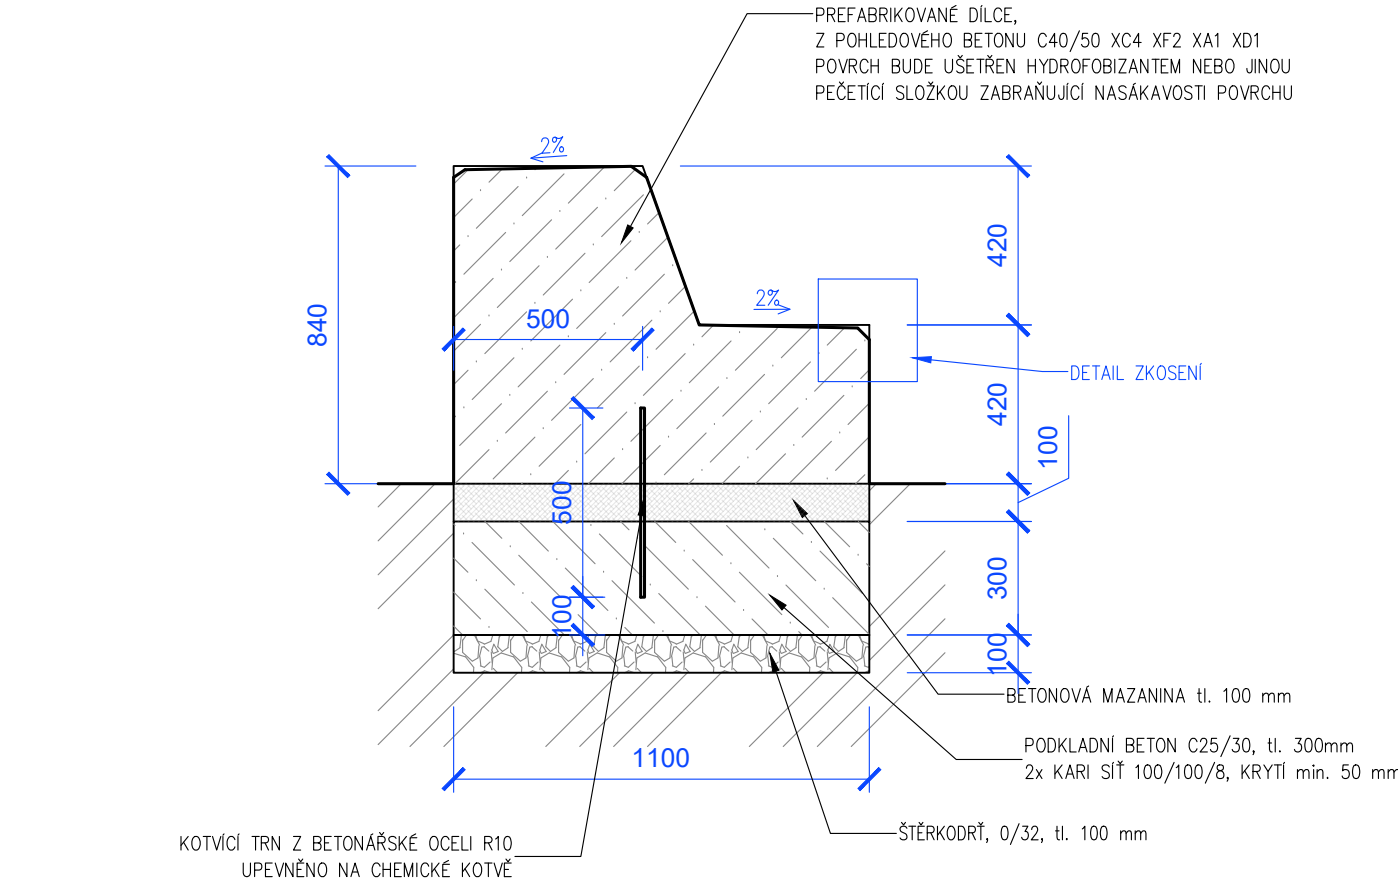


BOD	X	Y
AM1	1 045 586,619	743 032 940
AM2	1 045 587,718	743 032,877
AM3	1 045 581,511	743 042,069
AM4	1 045 571,139	743 038,722
AM5	1 045 572,034	743 038,722
AM6	1 045 581,259	743 040,992


DETAIL ZKOSENÍ M 1:1

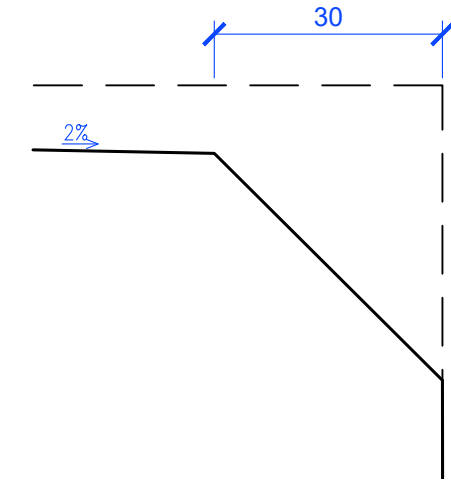

DETAIL DILATACE M 1:20

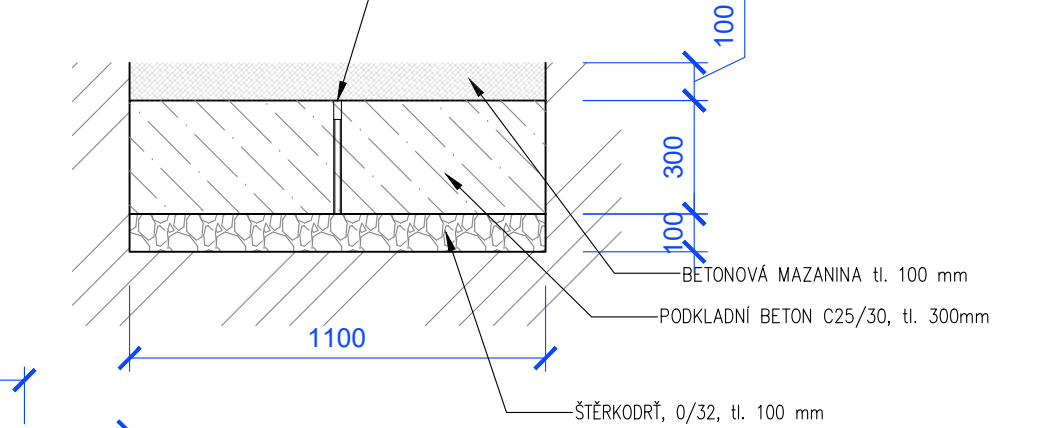

SKICA

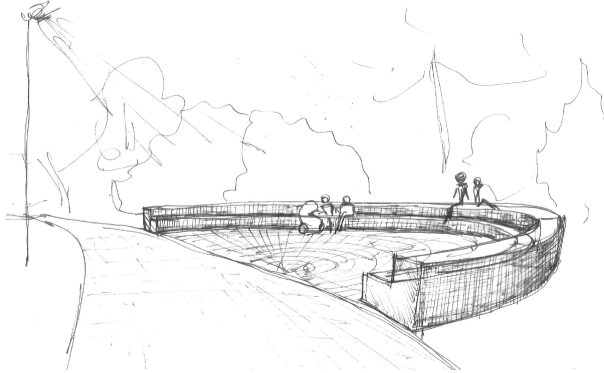

Vyšehrad (727300), Nusle (728161)

VYPRACOVAL	Ing. Tomáš HLAVÁČ	Sokolovská 27/341, 186 00 Praha 8 - Karlín tel. +420 224 813 680 info@skloprojekt.cz							
ZP	Ing. Michal FOTT	 SKLOPROJEKT spol. s r. o.							
HP	Ing. Tomáš HLAVÁČ								
NÁZEV	LUMÍROVY SADY - REVITALIZACE PARKU č. OMI-OI/2018/46					A4	2	STUPEŇ	DZS
ODBĚRATEL	MĚSTSKÁ ČÁST PRAHA 2					DATUM	03/2021	MĚŘITKO	1:50, 1:100
OBSAH	SO 902 AMFITEÁTR					ZAK. ČÍSLO	Č. VÝKR.	REVIZE	Č. KOPIE
		4163/2018	D.5						