



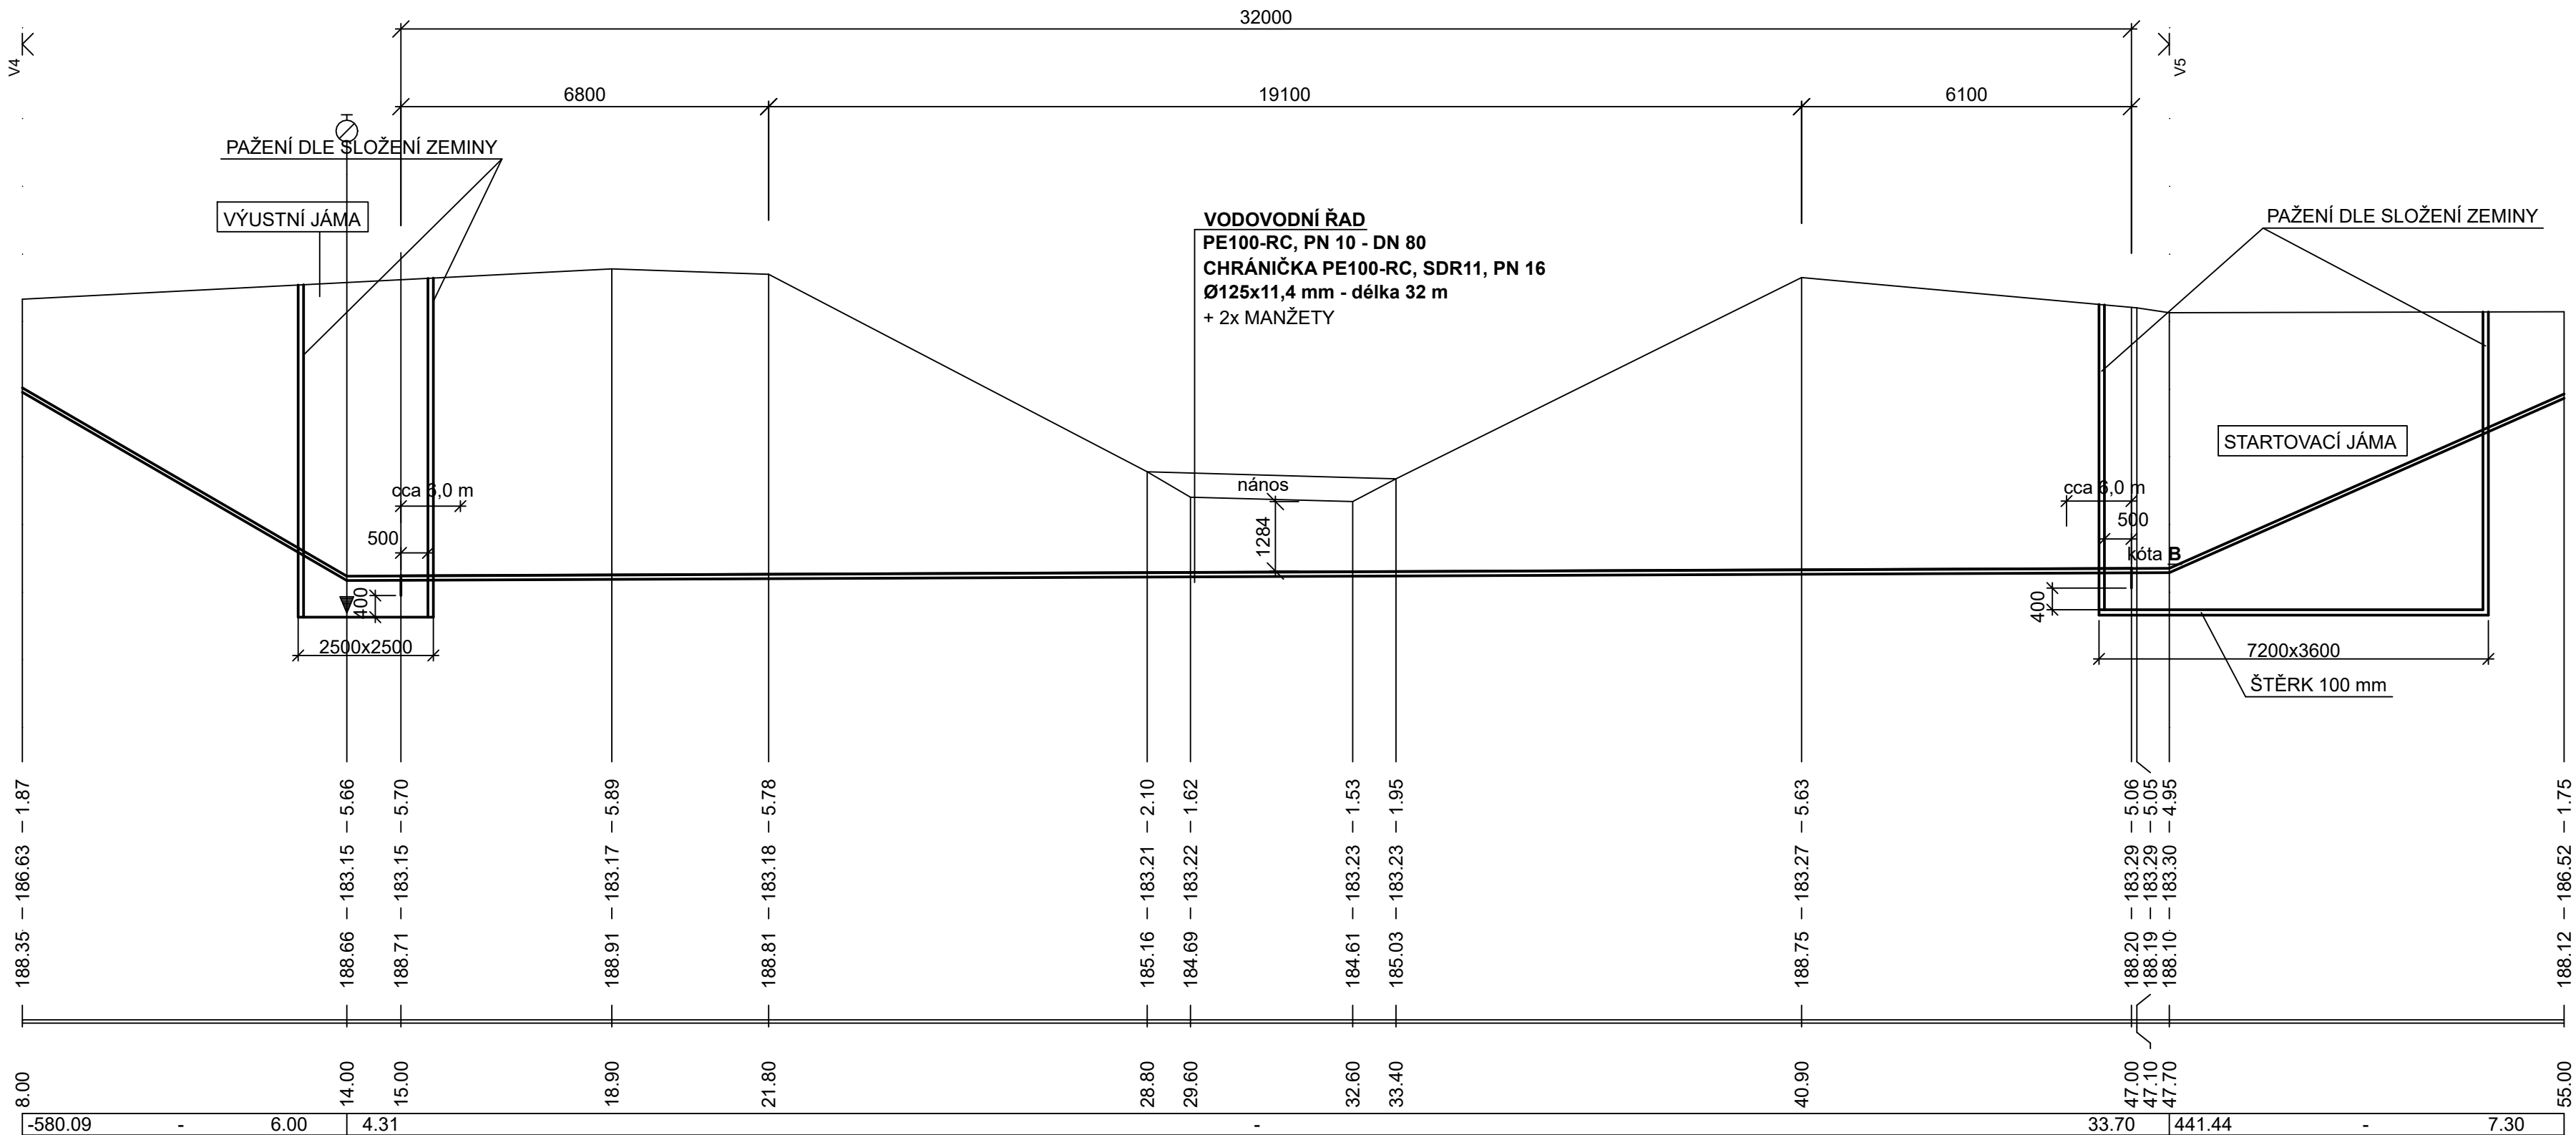

PŘÍČNÝ ŘEZ M 1:10

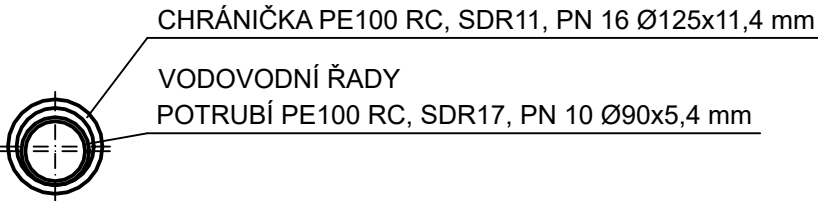

<