


ŘEZ 2 -2'

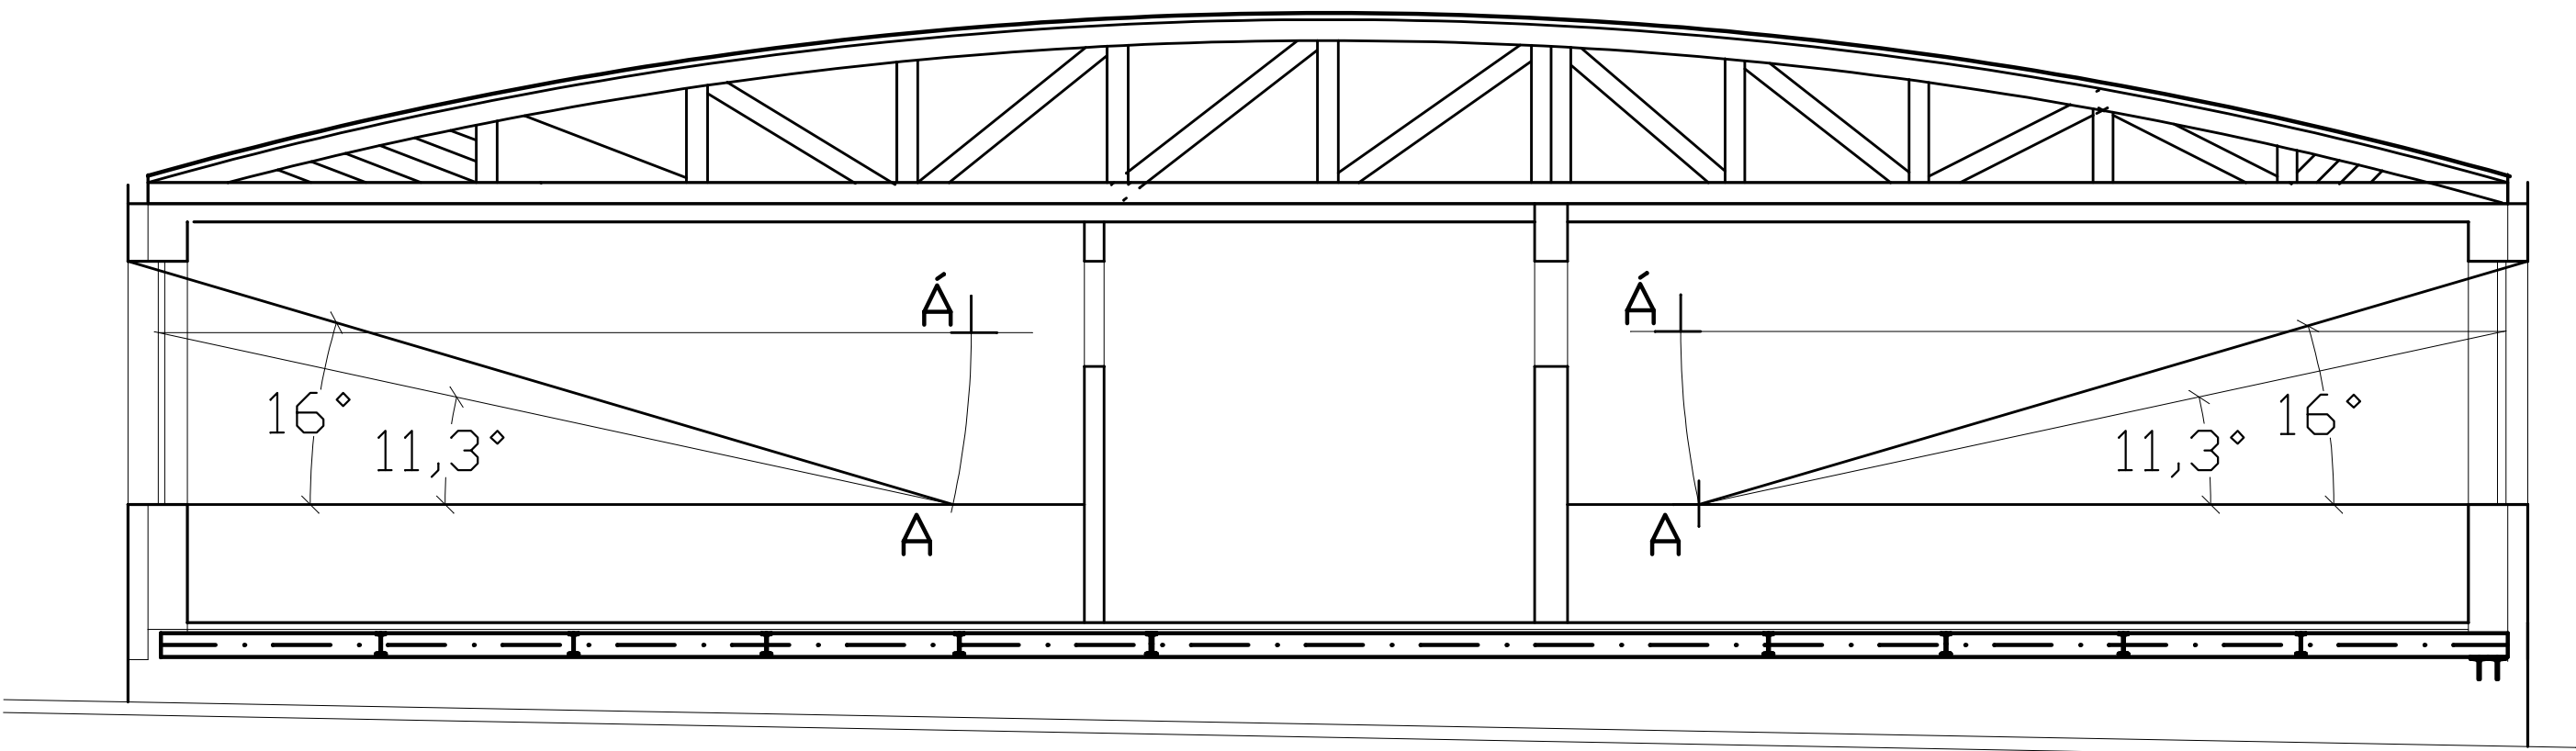

ŘEZ 1 -1'

