


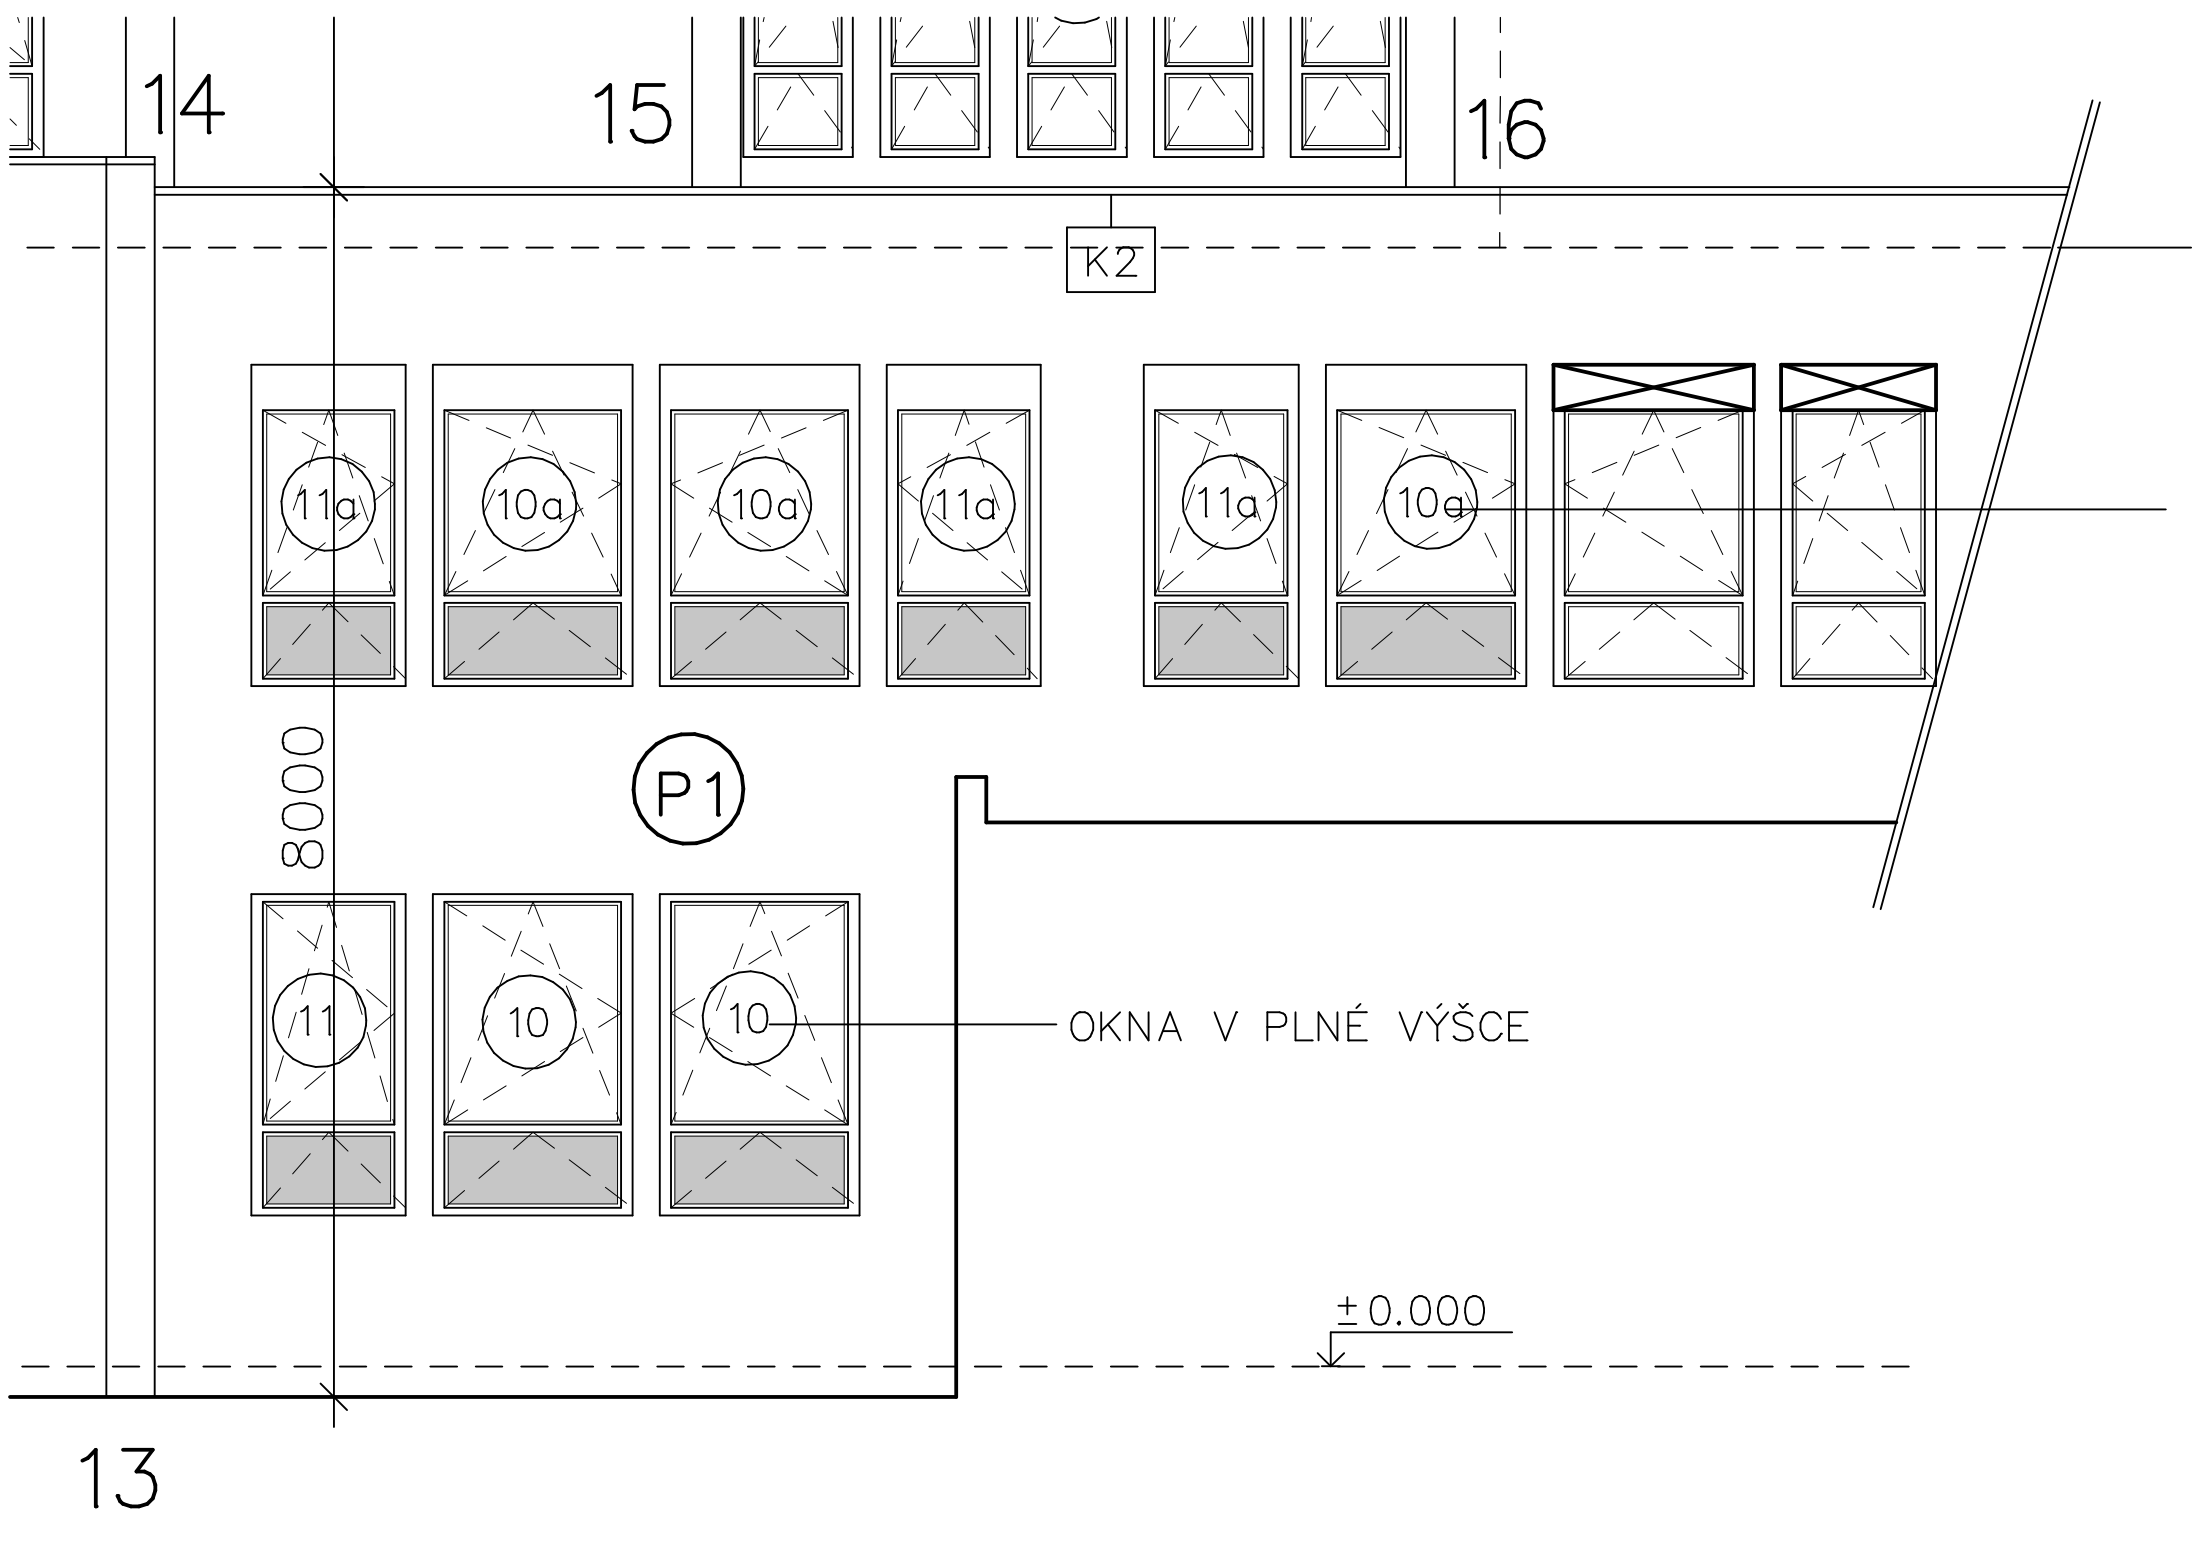

14

15

16

K2

8000

P1

OKNA V PLNÉ VÝŠCE

± 0.000

13