



UZEMÍ
POVRCH UZEMÍ
VZDÁLENOST ŠACHET
NÁZVY ŠACHET

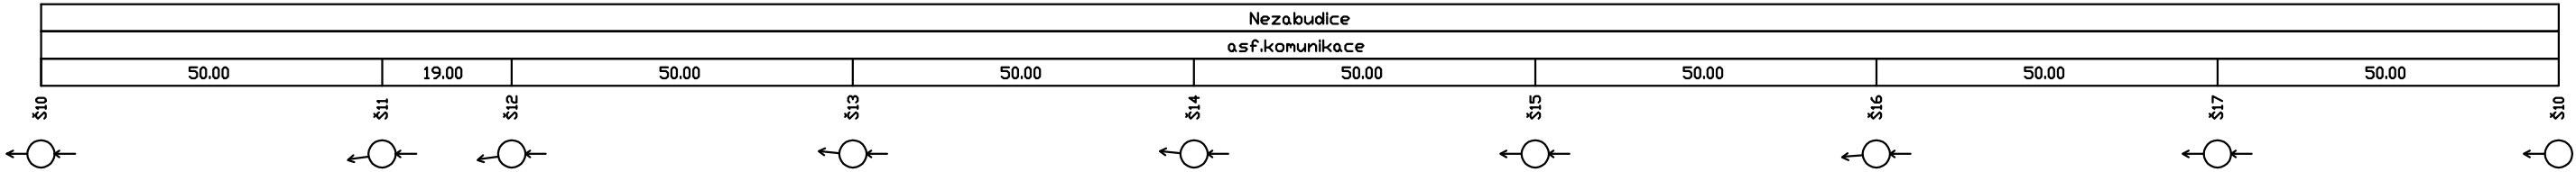

Podélný profil stoky A

MĚŘÍTKO 1:1000 / 1:100

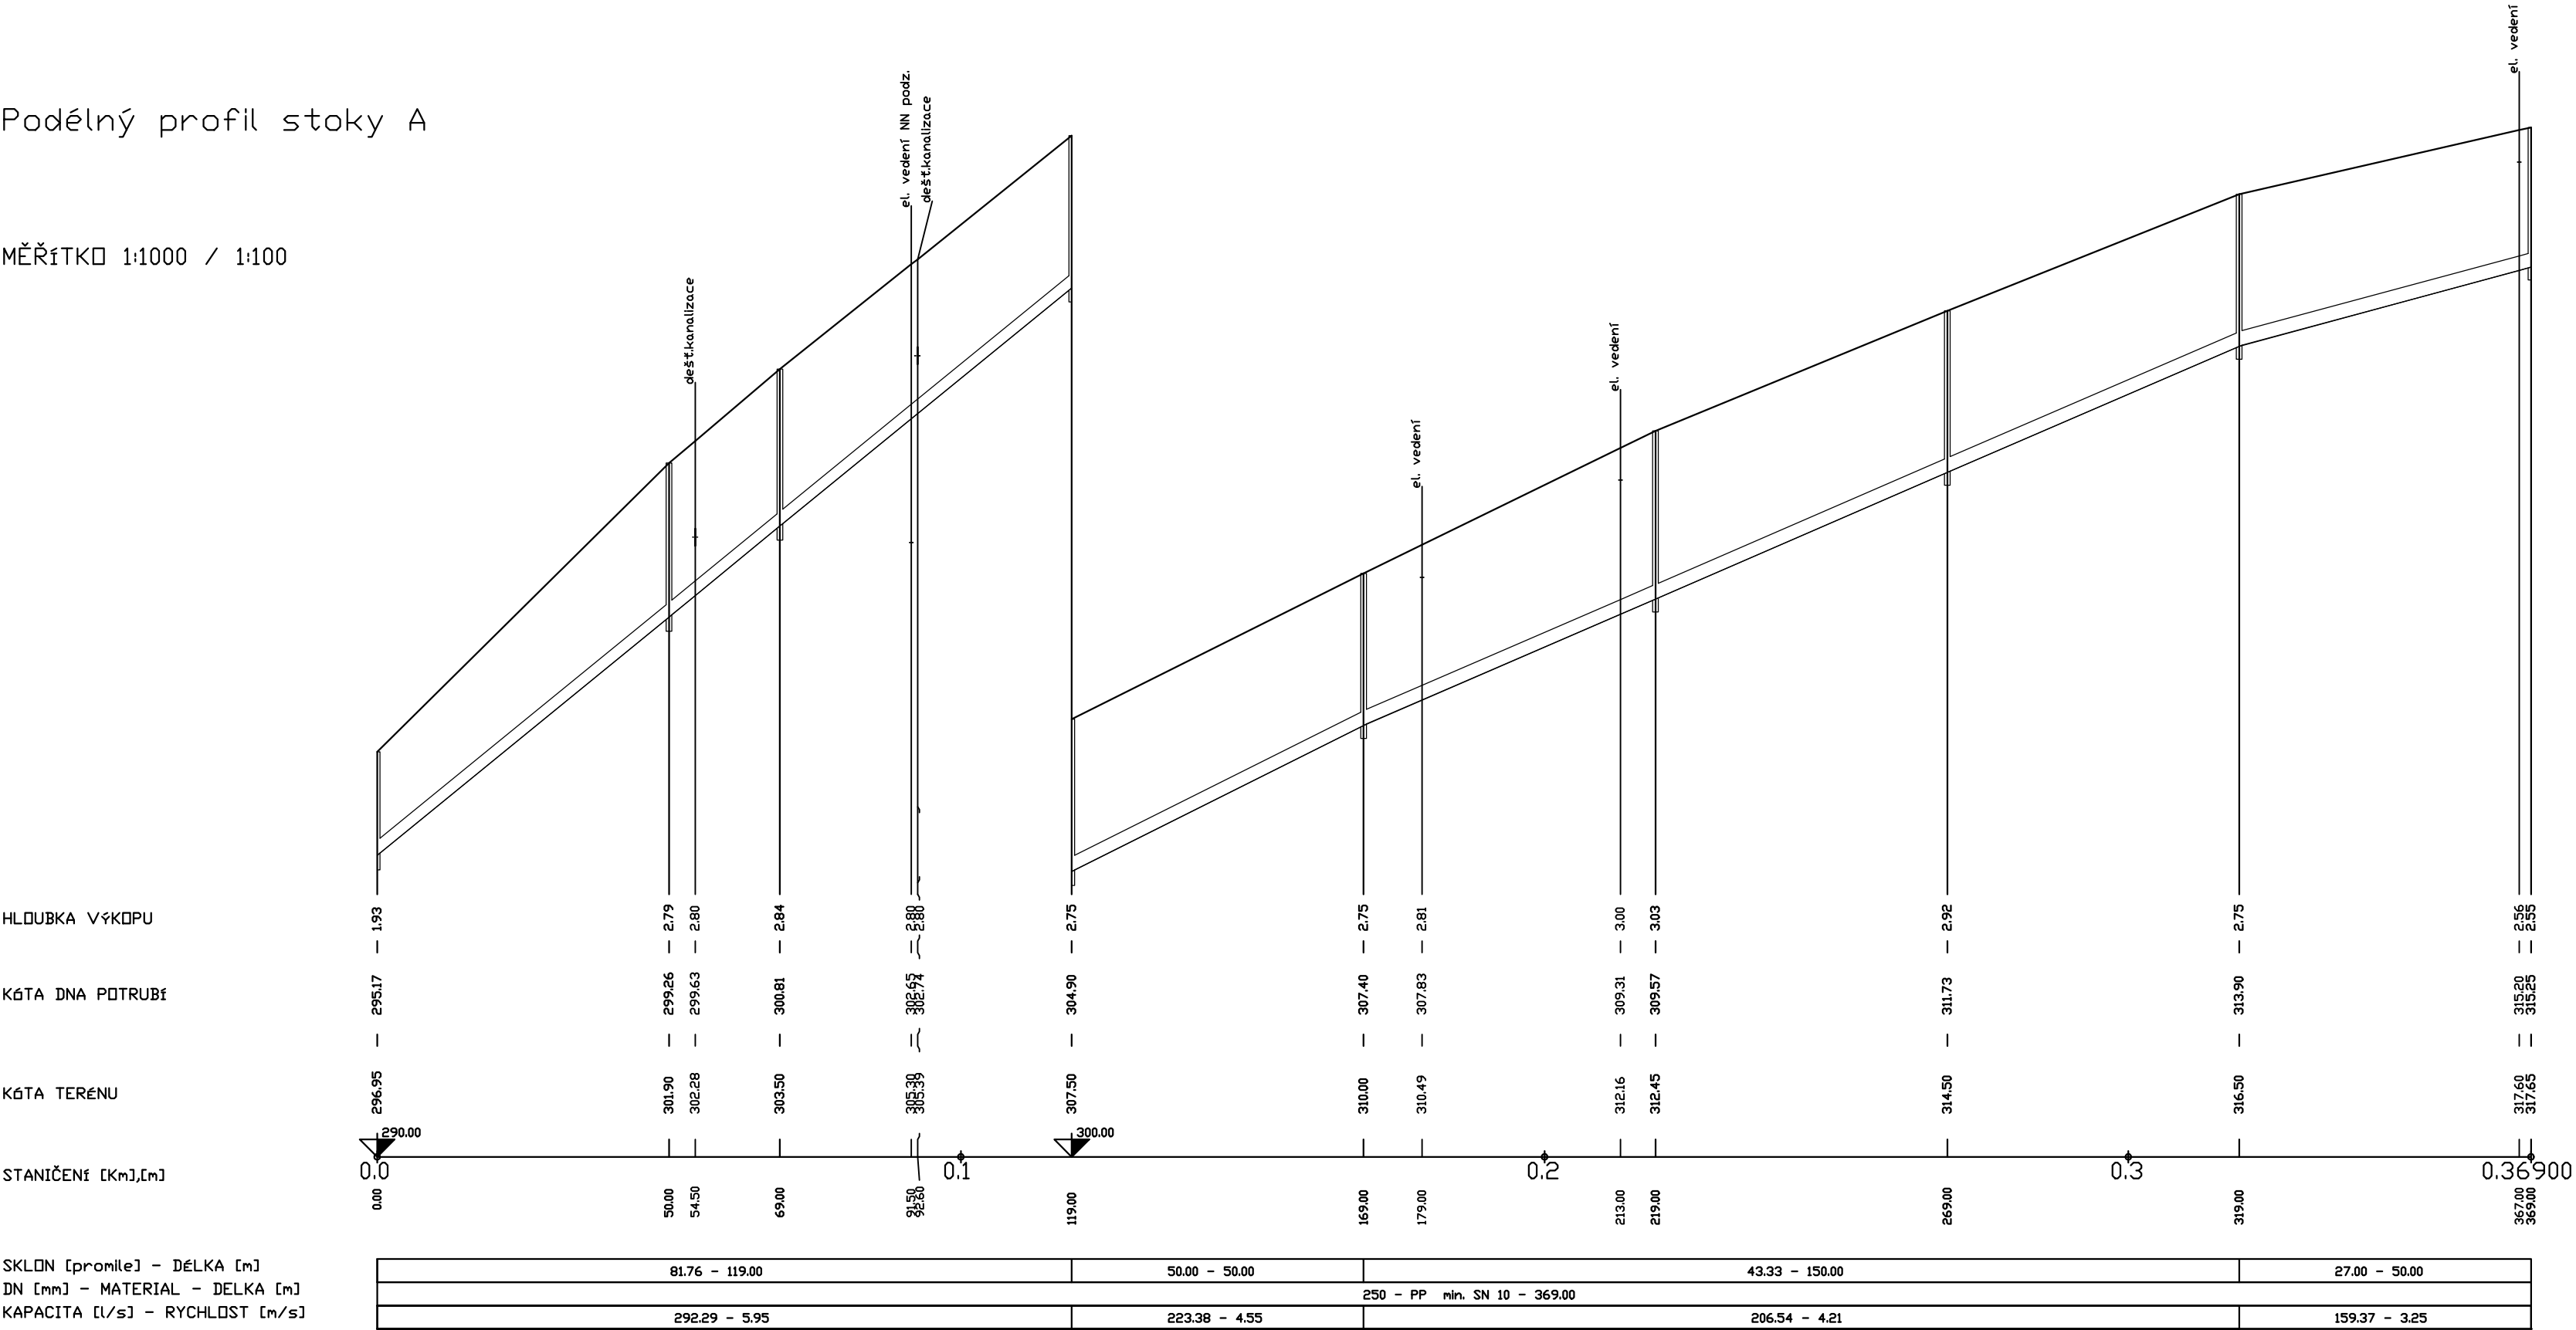

HLoubKA VÝKOPU

KÁTA DŇA POTRUBÍ

KÁTA TERÉNU

STANIČENÍ [Km],[m]

SKLON [promile] - DÉLKA [m]
DN [mm] - MATERIAL - DELKA [m]
KAPACITA [l/s] - RYCHLOST [m/s]

81.76 - 119.00	50.00 - 50.00	43.33 - 150.00	27.00 - 50.00
250 - PP min. SN 10 - 369.00			
292.29 - 5.95	223.38 - 4.55	206.54 - 4.21	159.37 - 3.25

VYPRACOVAL	KONTROLOVAL	ZODP. PROJ.	HIP	PROVOD inž. spol. s r.o. V Podhájí 226/28 400 01 Ústří n/L tel.: 475 201 580 provod@provod.cz http://www.provod.cz		
Radka MRKÁČKOVÁ	Ing.J.Malá	Ing. P. PLICHTA	Ing.J.Malá			
						
MĚSTSKÝ ÚŘAD RAKOVNÍK, odbor ŽP, Husovo nám. 27, 269 18 RAKOVNÍK						
INVESTOR: Obec Nezabudice, Nezabudice 68, 270 23 Nezabudice				FORMÁT	3x44	ČÍSLO PARÉ
STAVBA: NEZABUDICE - SPLAŠKOVÁ KANALIZACE III.etapa				STUPEŇ	DPS	
				DATUM	09/2020	
				MĚŘÍTKO	1:1000:100	
				kótováno v	mm	
OBSAH:				Č. ZAKÁZKY	283	
				Č. VÝKRESU	D1.1._03	
PODÉLNÝ PROFIL STOKA A						

