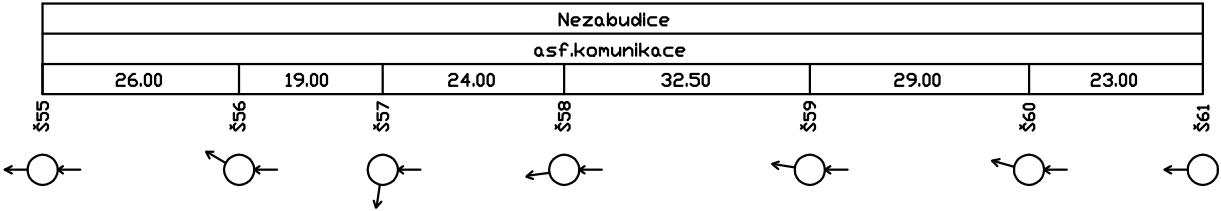


ÚZEMÍ
POVRCH ÚZEMÍ
VZDÁLENOST ŠACHET
NÁZVY ŠACHET



LEGENDA:

1) 204.21 - 19.00

Podélný profil stoky D

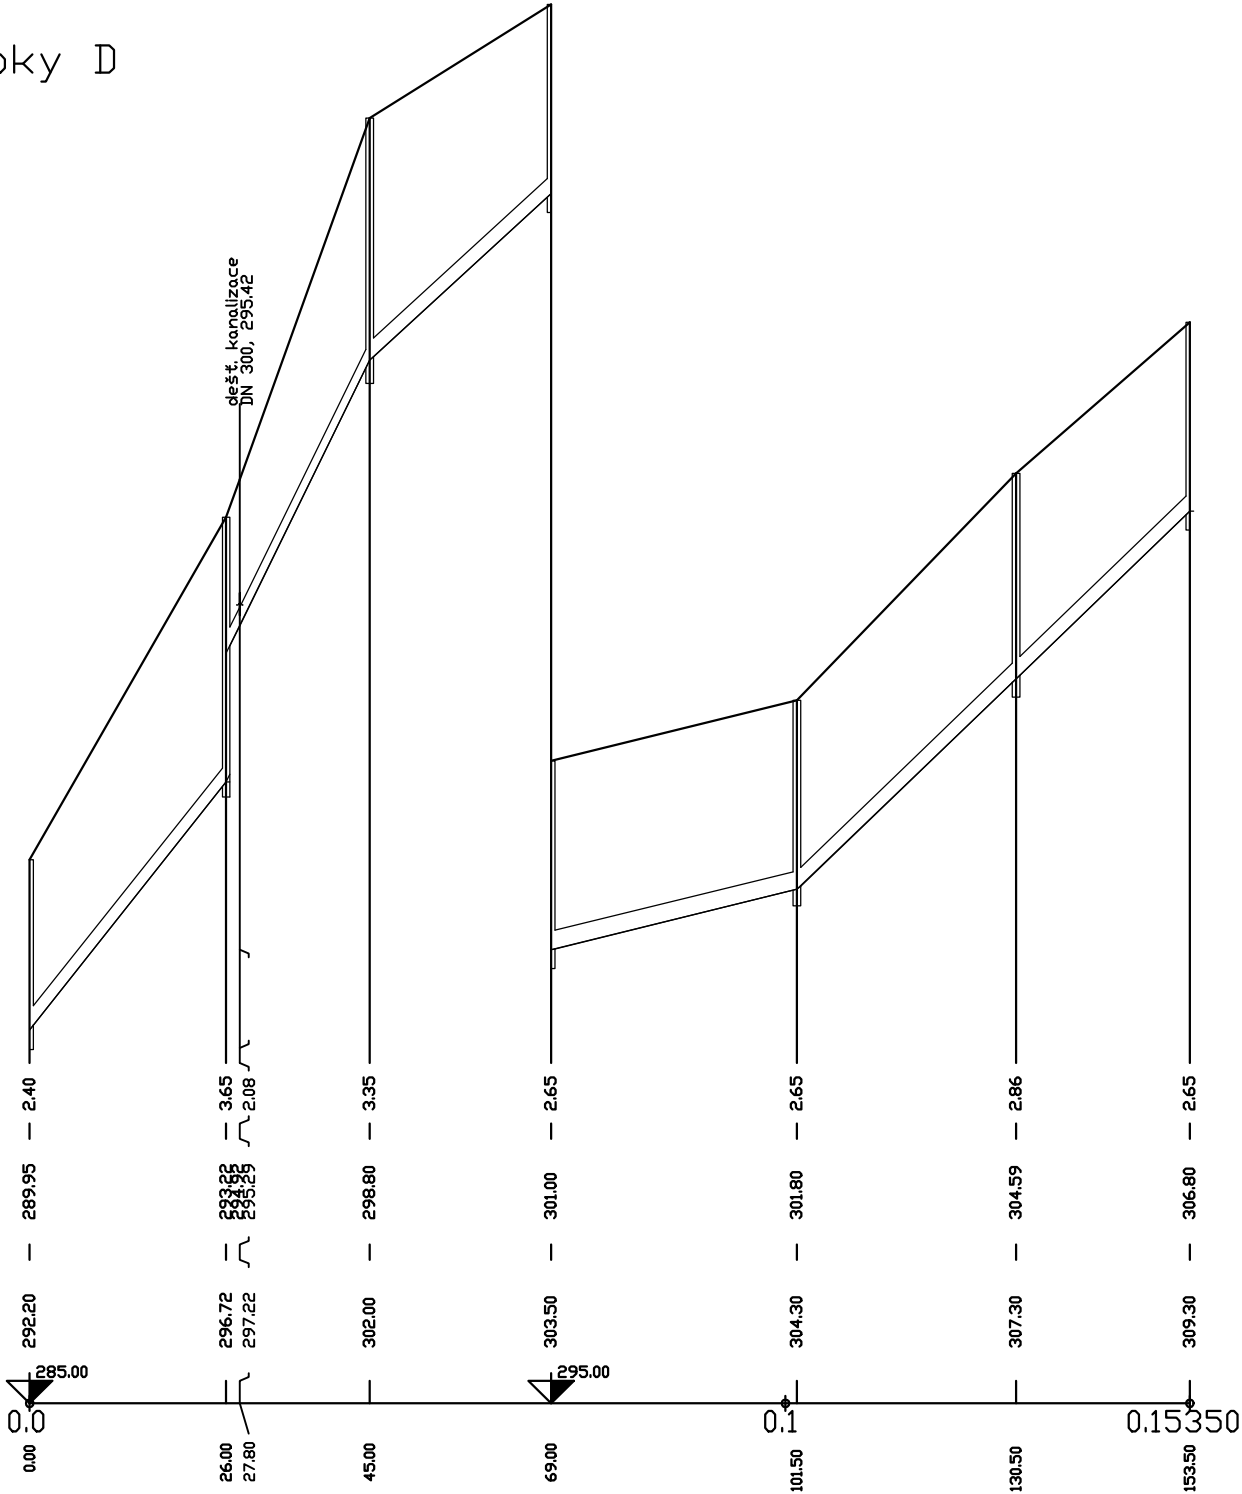
MĚŘÍTKO 1:1000 / 1:100

HLoubka výkopu

Kóta dna potrubí

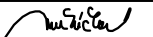
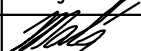
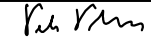
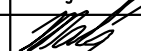
Kóta terénu

Staničení [Km],[m]



SKLON [promile] - DÉLKA [m]
DN [mm] - MATERIAL - DELKA [m]
KAPACITA [l/s] - RYCHLOST [m/s]

125.77 - 26.00	1	91.67 - 24.00	24.62 - 32.50	96.15 - 52.00
250 - PP SN 12 - 153.50				
369.72 - 7.53	481.45 - 9.81	311.12 - 6.34	151.48 - 3.09	319.34 - 6.51

VYPRACOVAL	KONTROLOVAL	ZODP. PROJ.	HIP	PROVOD inž. spol. s r.o. V Podhájí 226/28 400 01 Ústí n/L tel.: 475 201 580 provod@provod.cz http://www.provod.cz		
Radka MRKÁČKOVÁ	Ing.J.Malá	Ing. P. PLICHTA	Ing.J.Malá			
						
MĚSTSKÝ ÚŘAD RAKOVNÍK, odbor ŽP, Husovo nám. 27, 269 18 RAKOVNÍK						
INVESTOR: Obec Nezabudice, Nezabudice 68, 270 23 Nezabudice				FORMÁT	3x44	ČÍSLO PARÉ
STAVBA: NEZABUDICE - SPLAŠKOVÁ KANALIZACE III.etapa				STUPEŇ	DPS	
				DATUM	09/2020	
				MĚŘITKO	1:1000:100	
				kótováno v	mm	
				Č. ZAKÁZKY	283	
OBSAH:				Č. VÝKRESU	D1.1._06	
PODÉLNÝ PROFIL STOKA D						