




PŮDORYSNÝ ŘEZ F-F

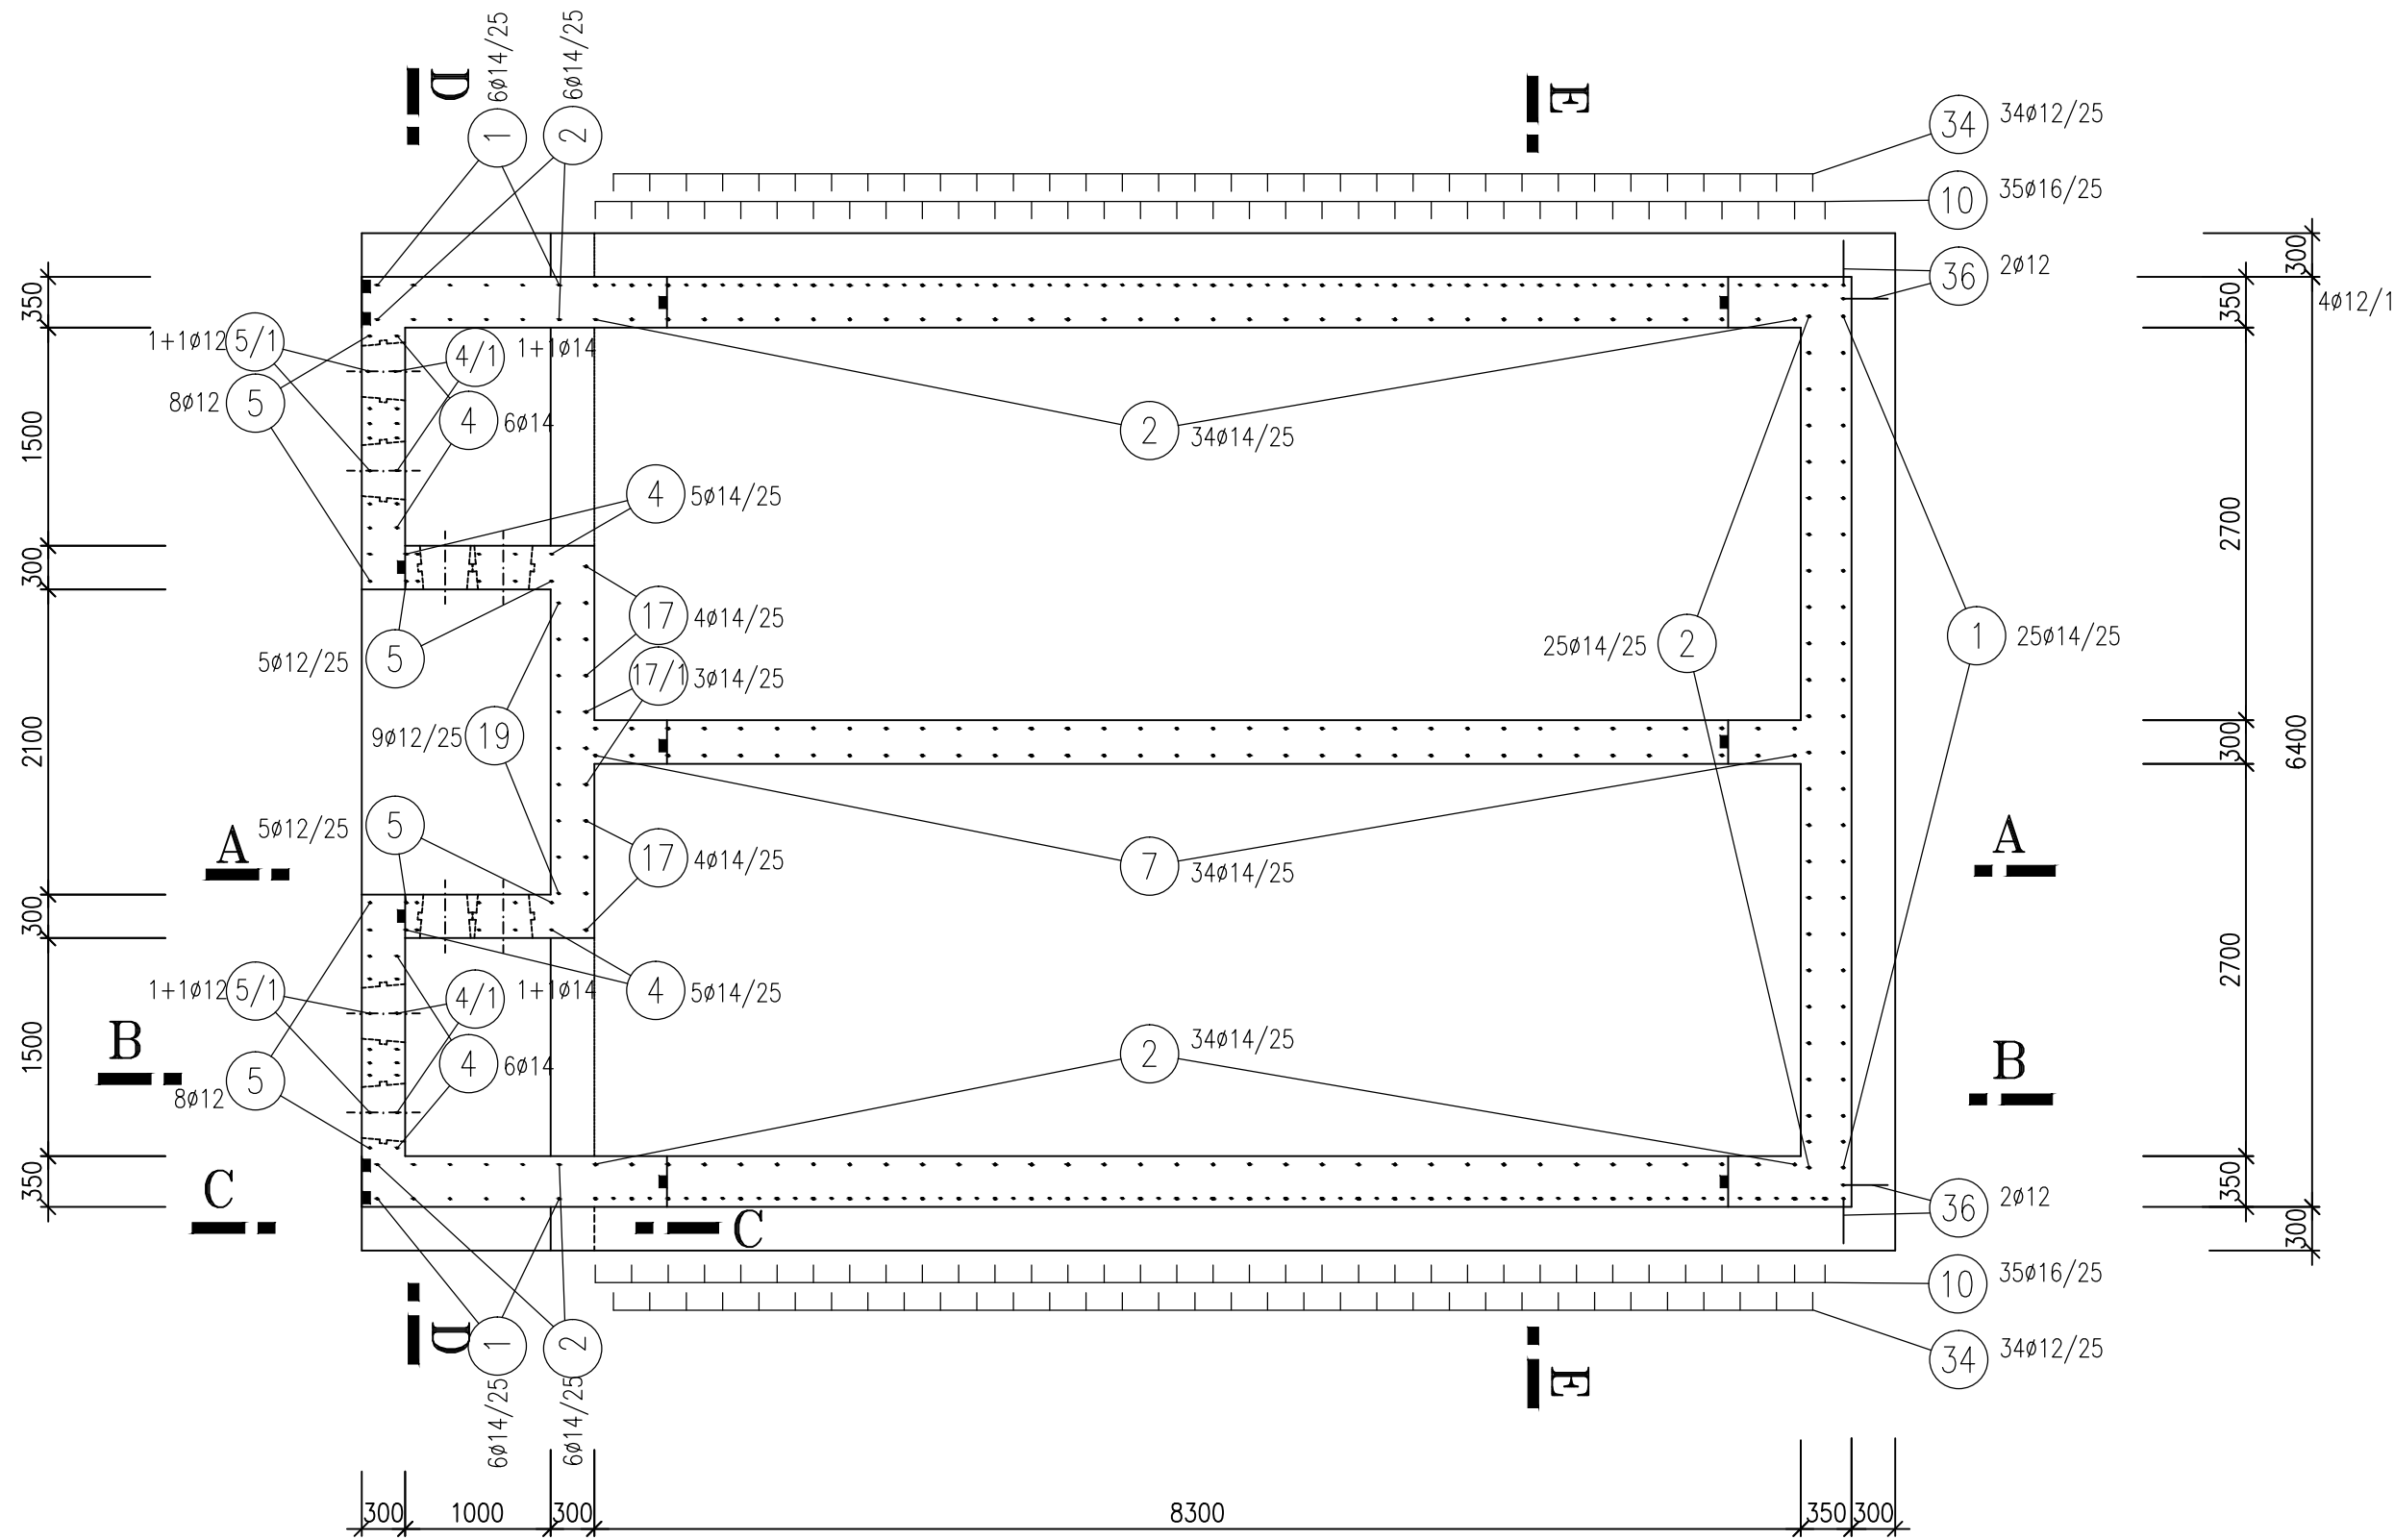


ŘEZ A-A

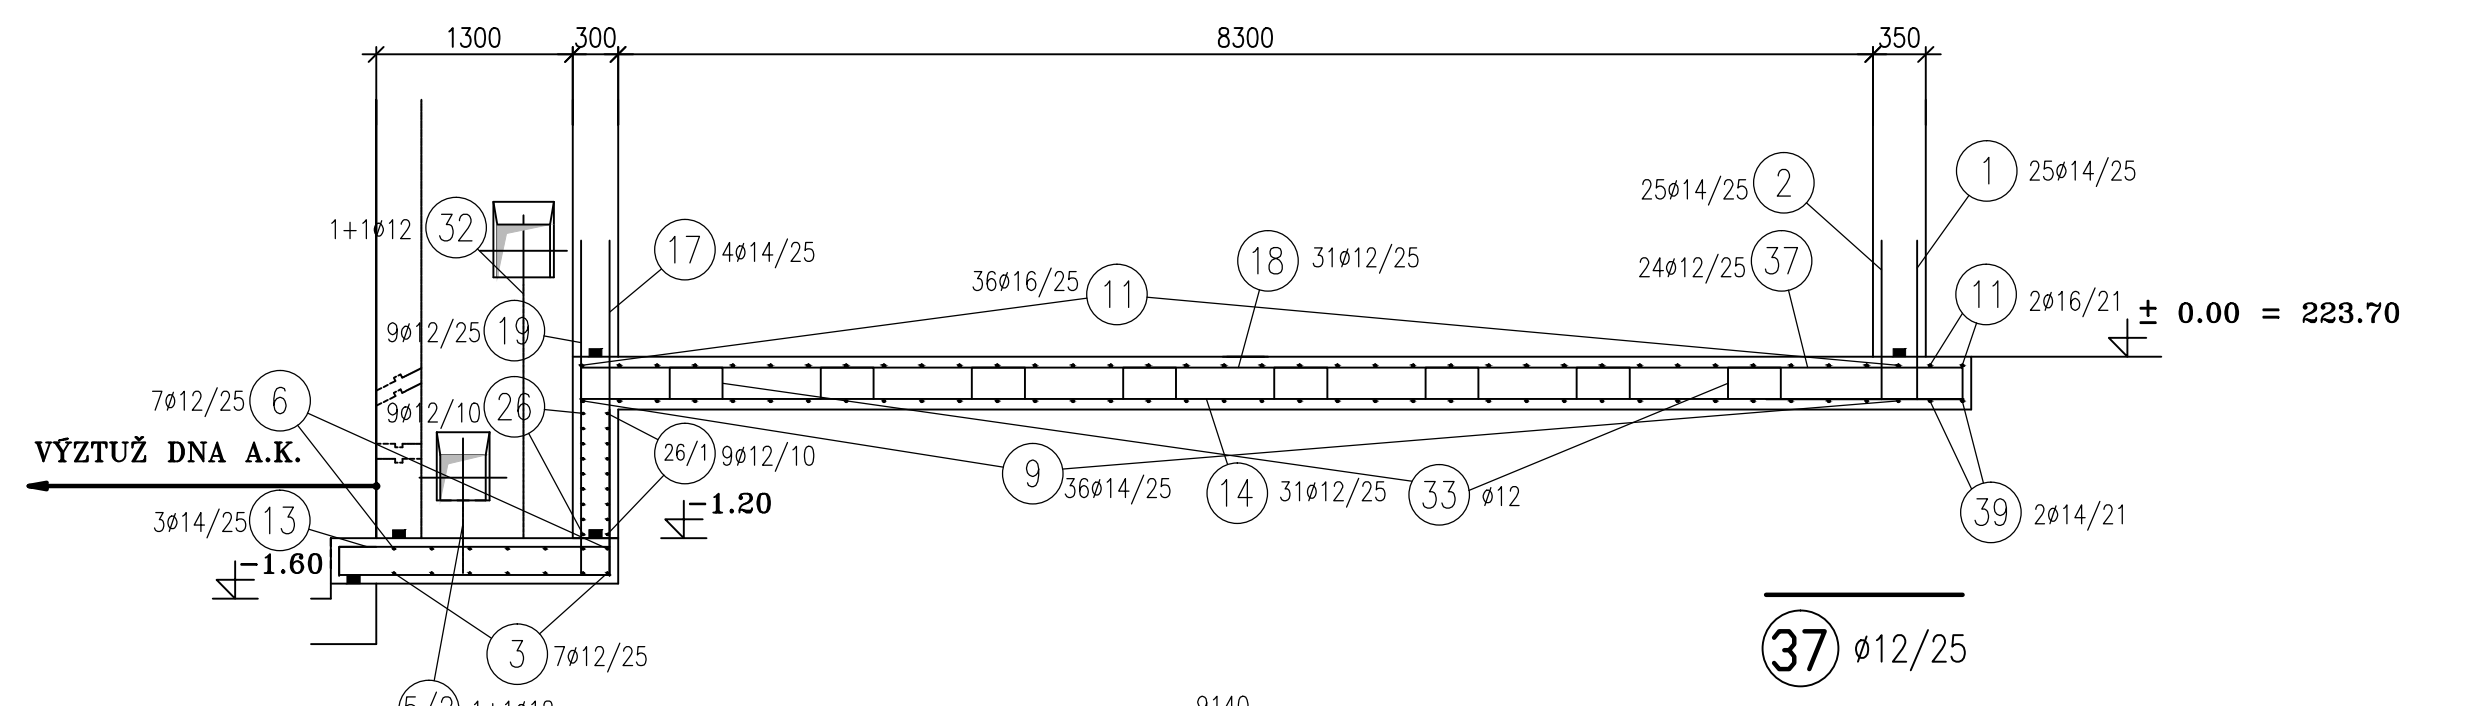


ŘEZ B-B

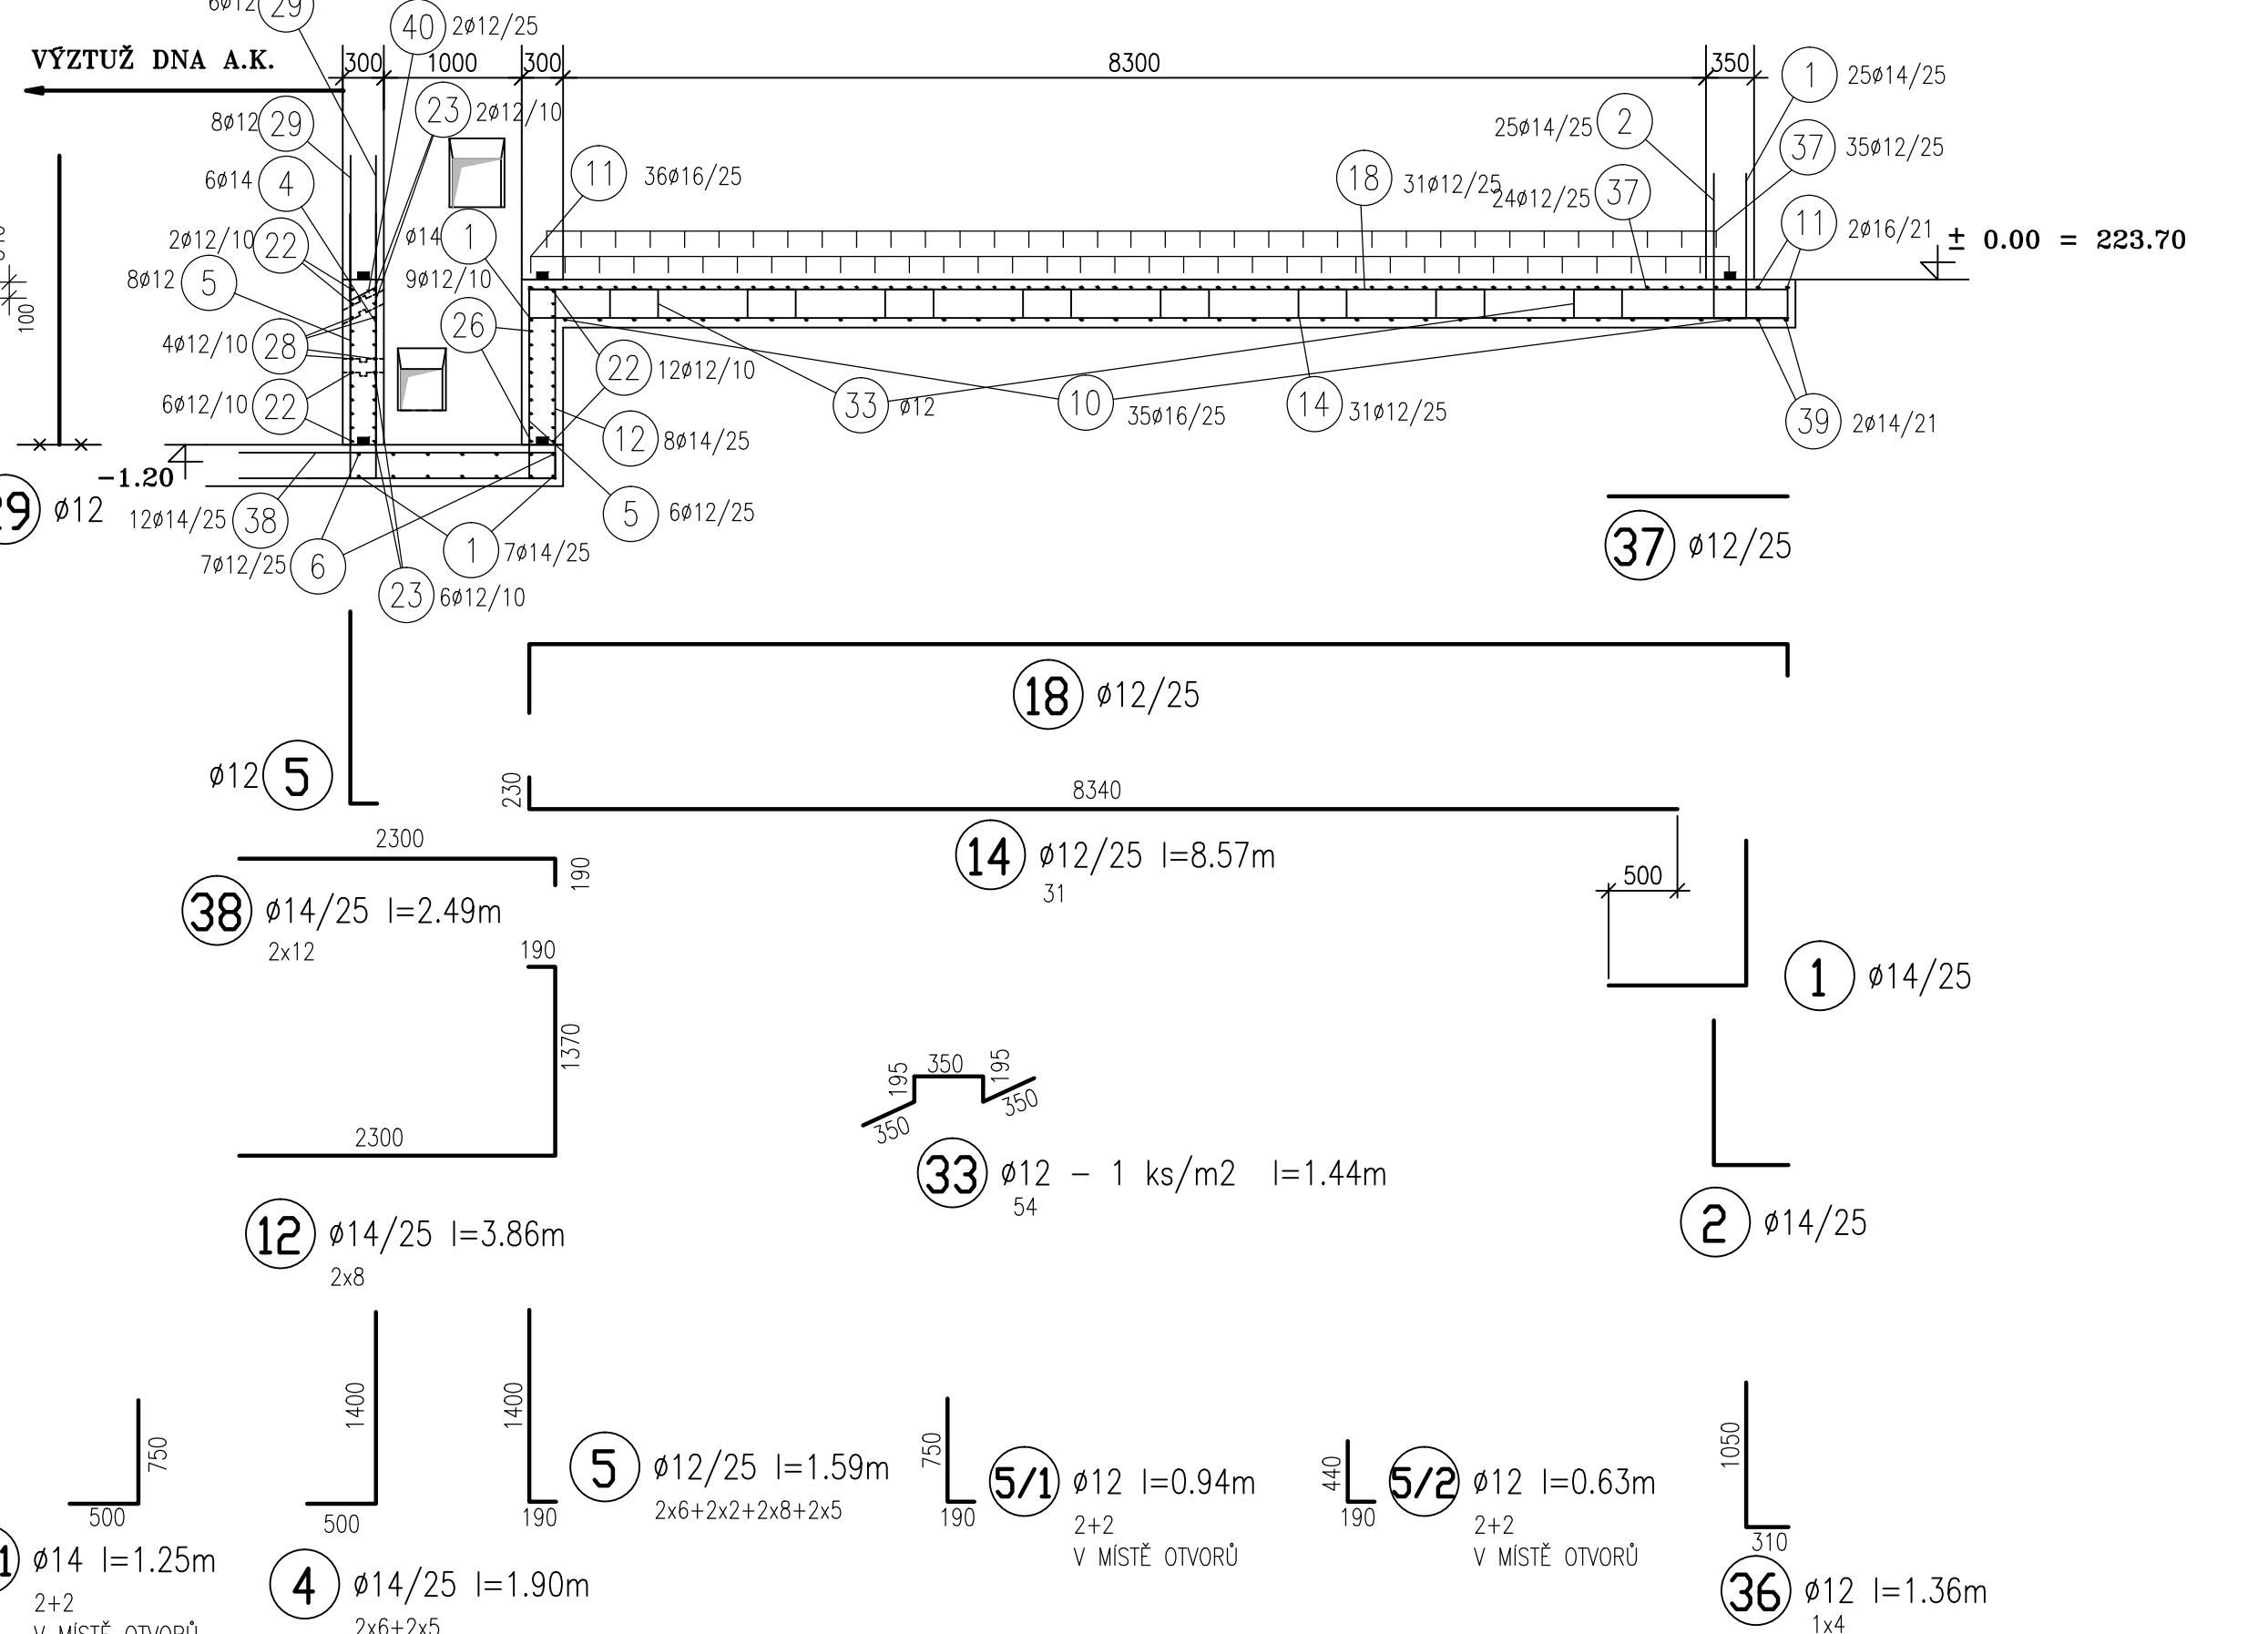


ŘEZ D-D

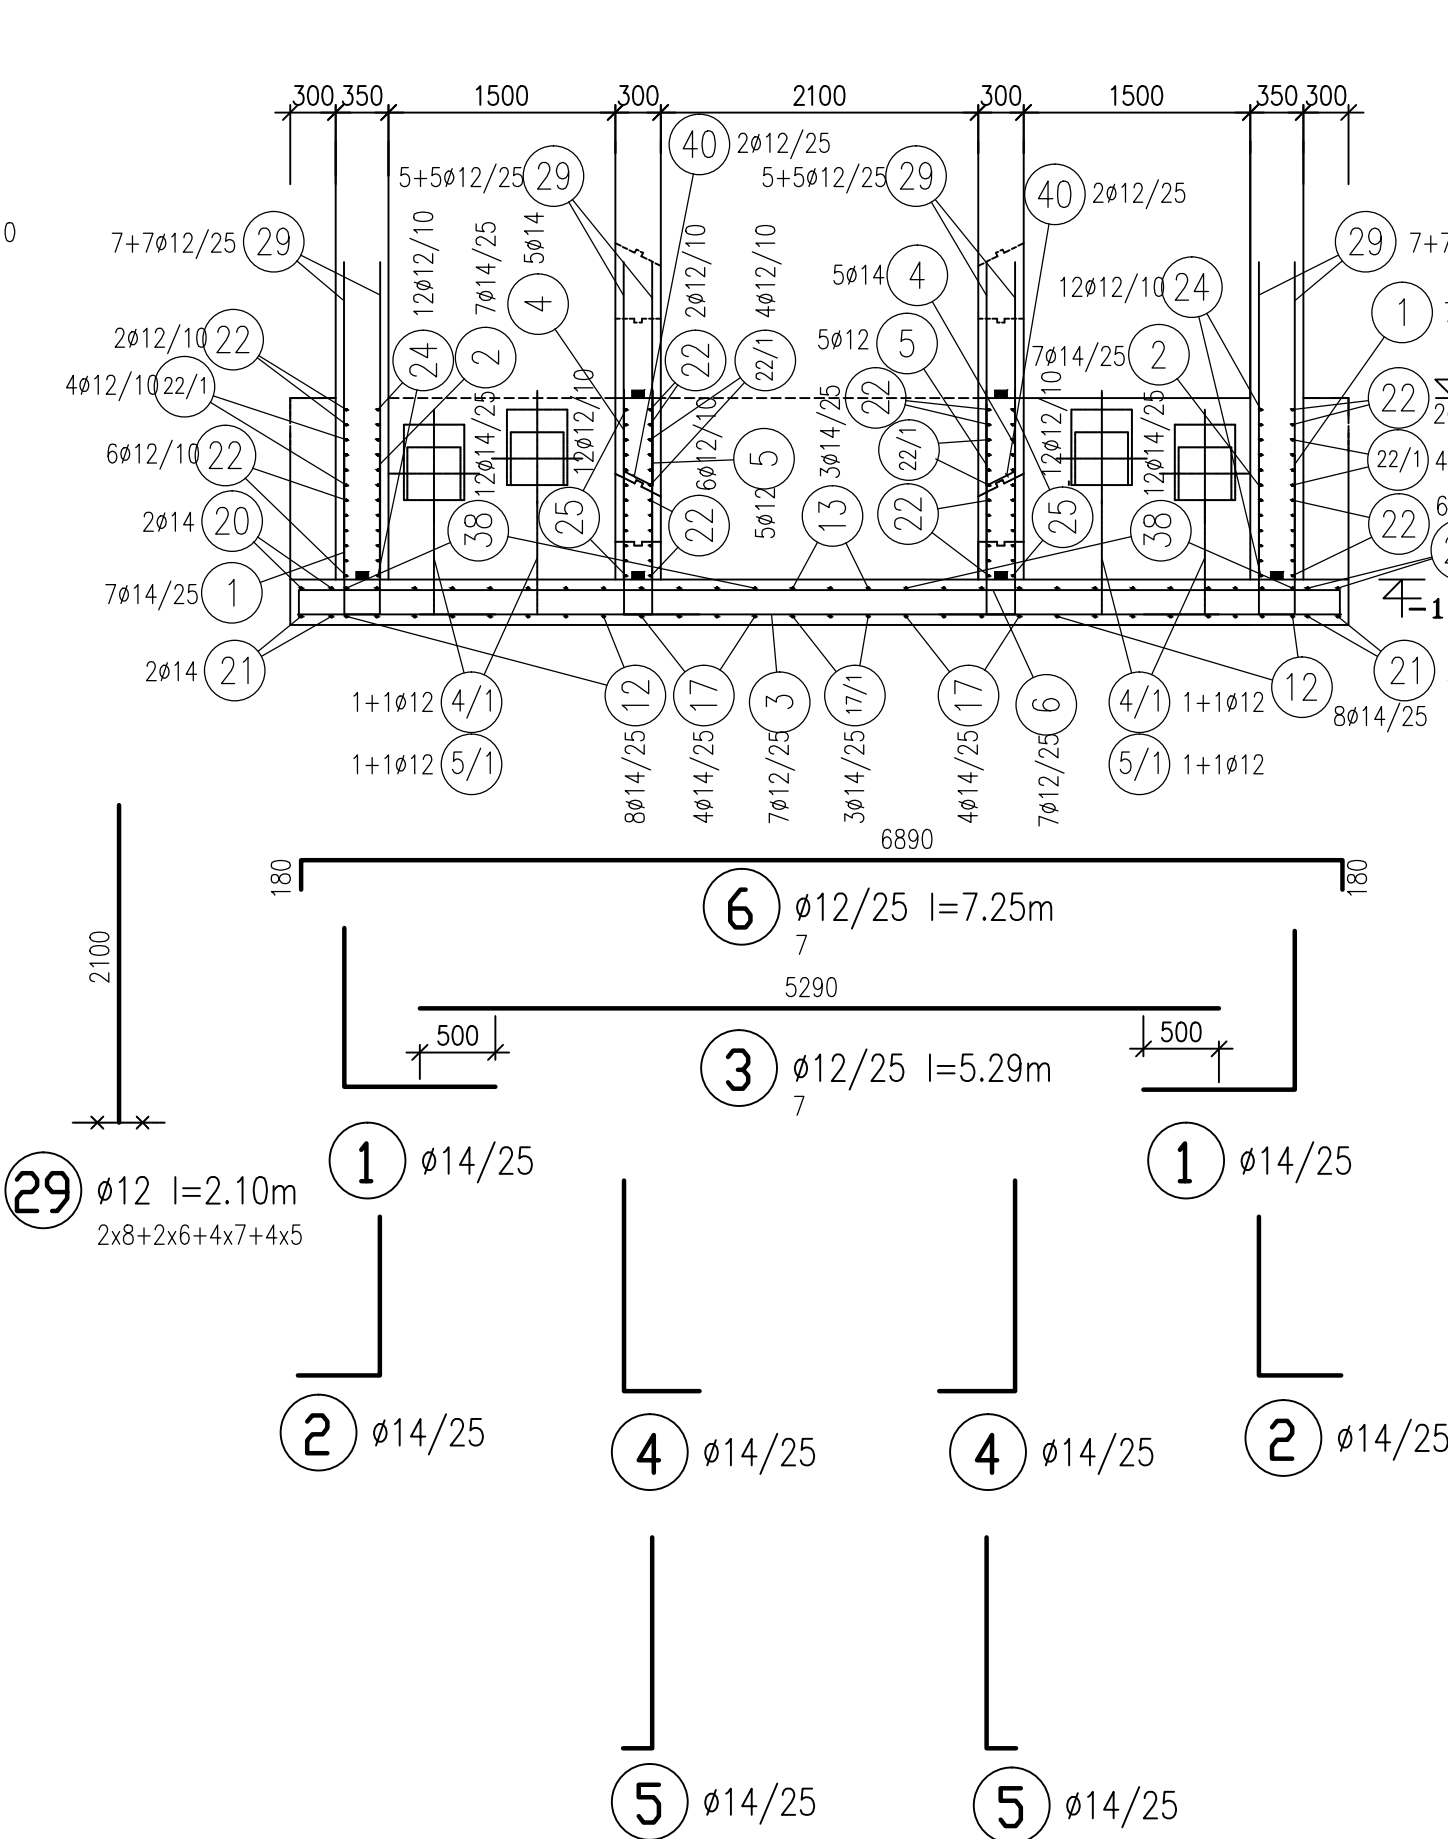

ŘEZ E-E

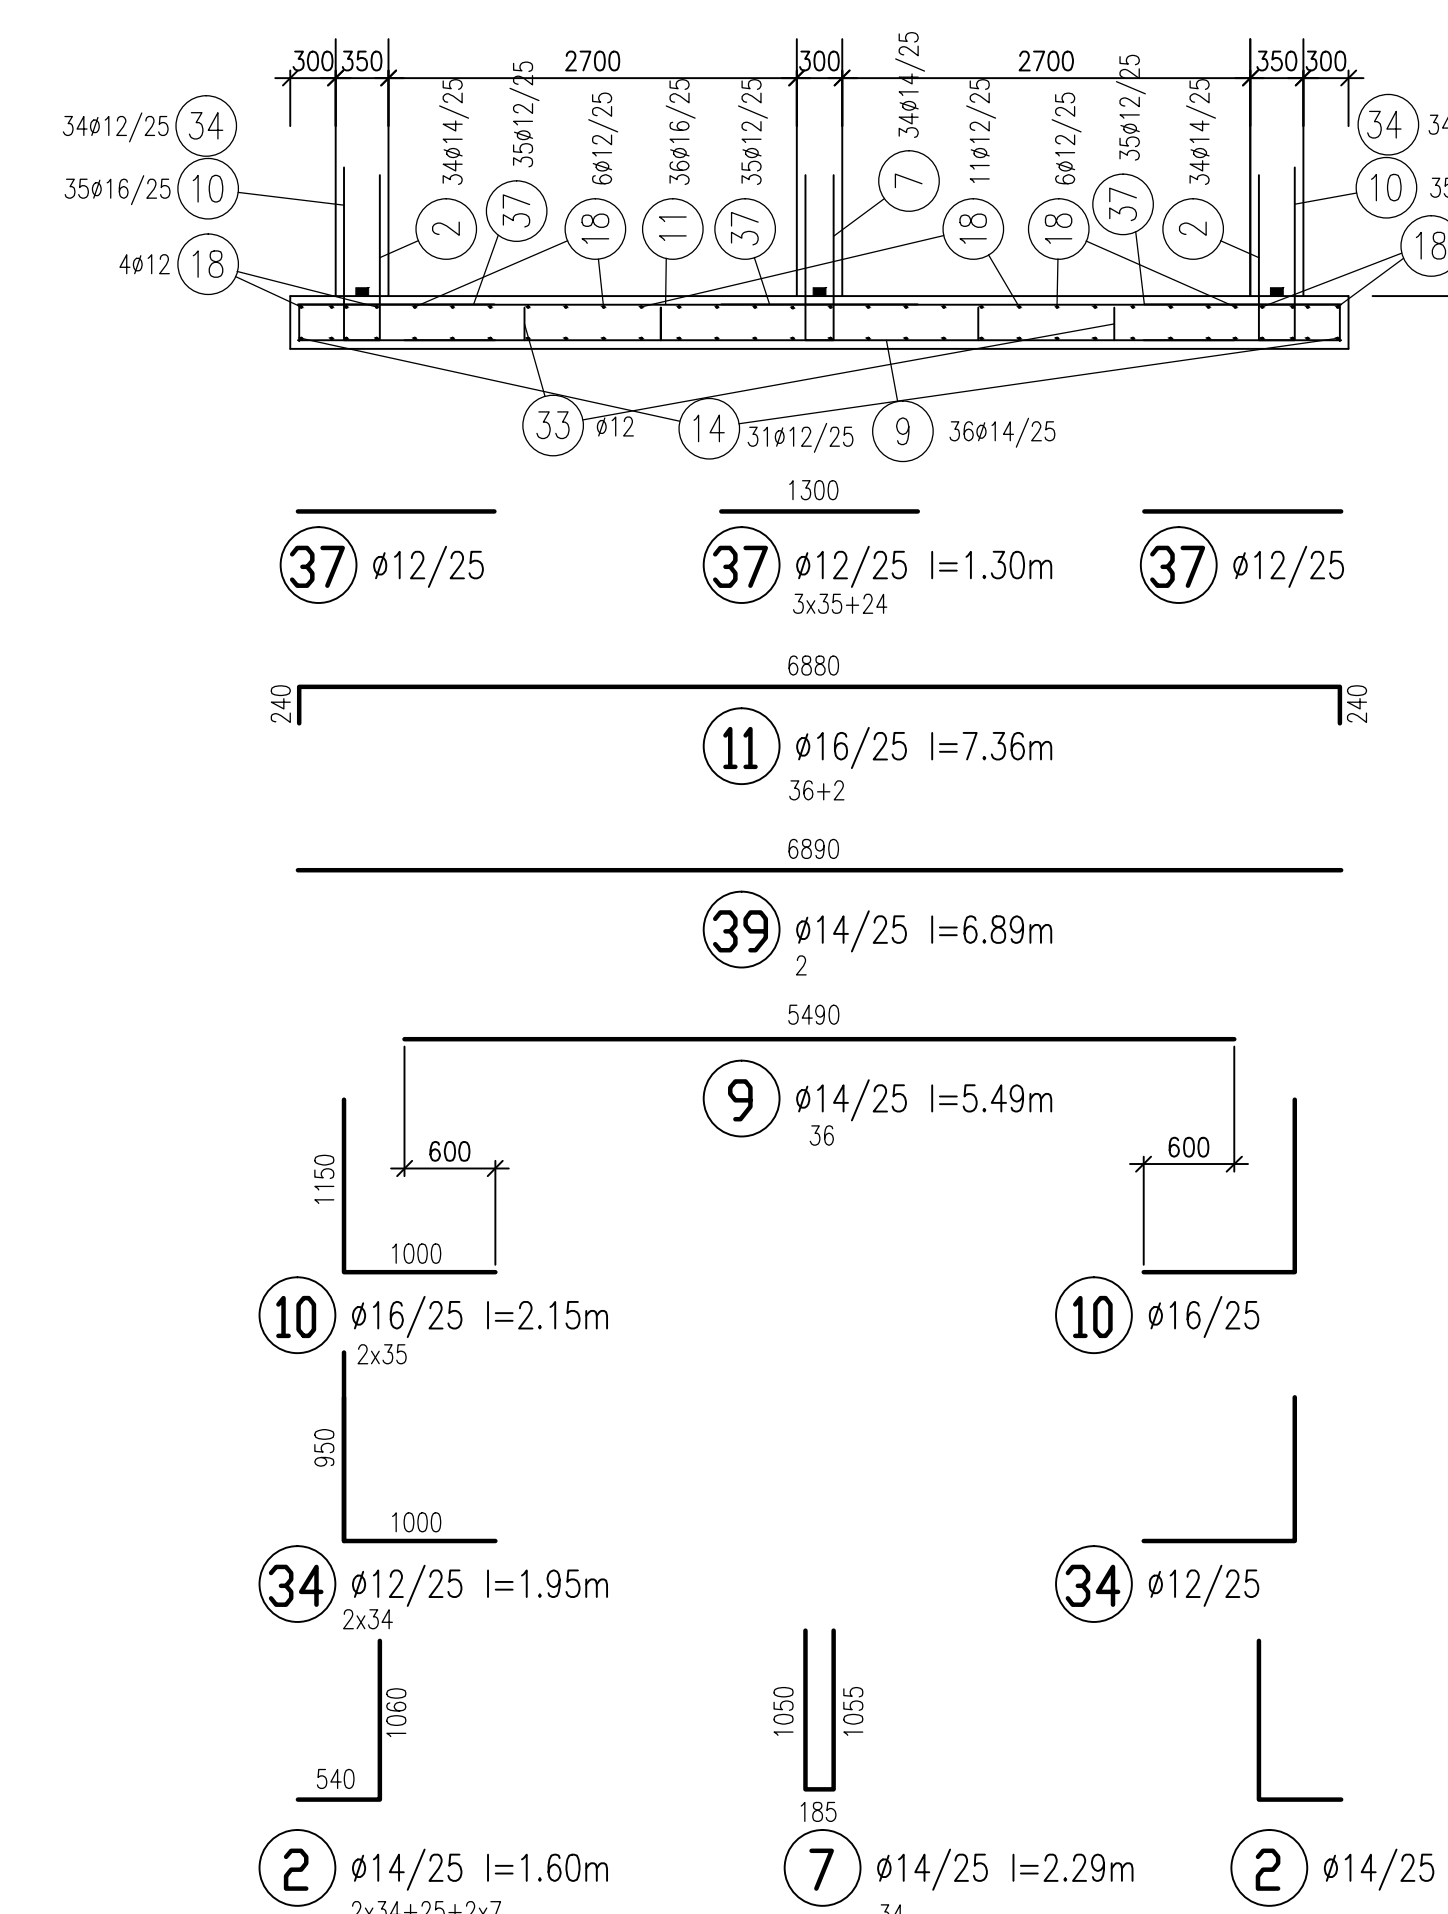

ŘEZ C-C

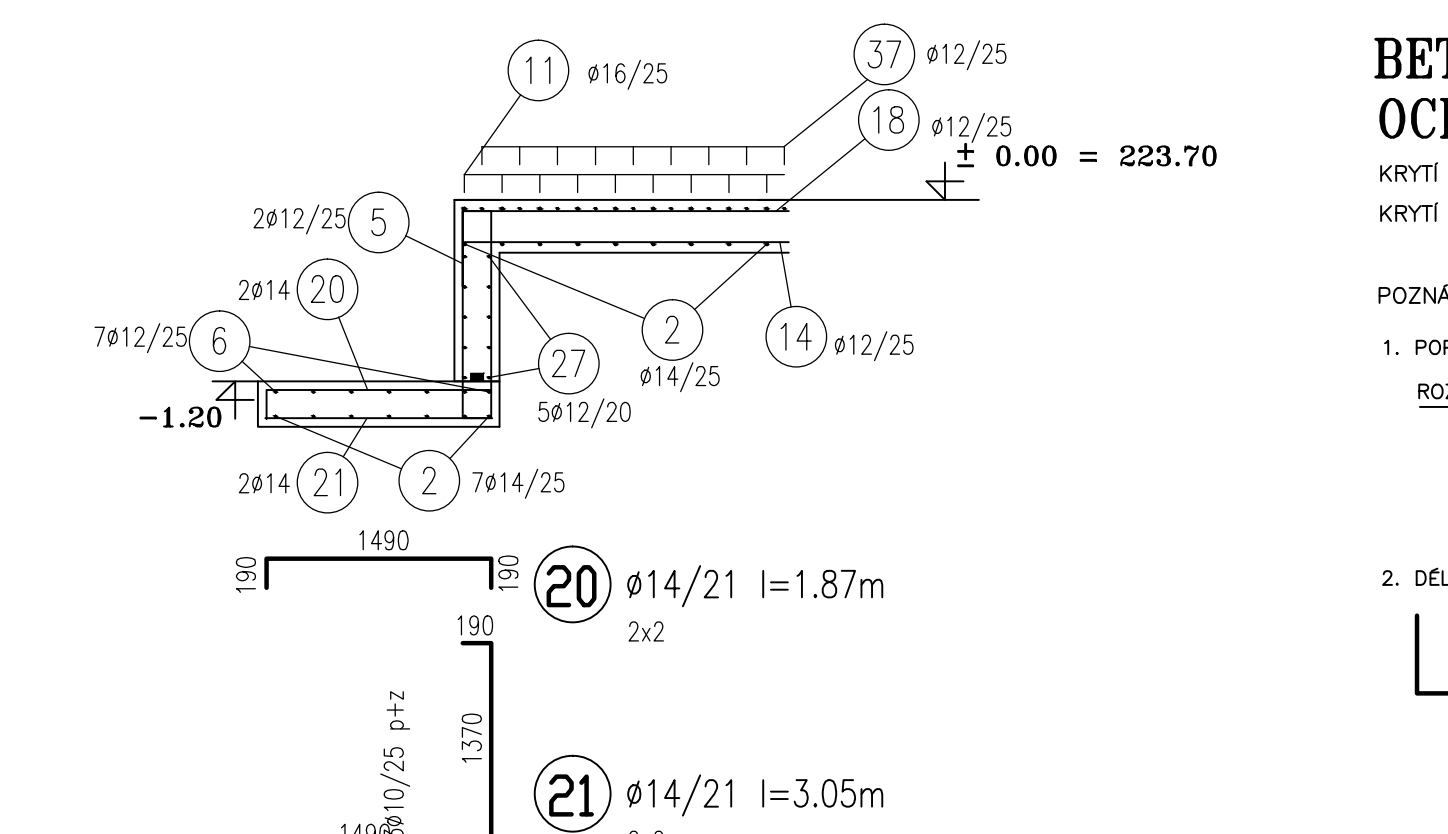

BETON: C30/37 XC4 XA1
OCEL : 10 505 (ØR)

KRYTÍ : 50 mm – VNITŘNÍ (VODA)

KRYTÍ : 50 mm – VNĚJŠÍ

POZNÁMKA

1. POPIS VÝZTUŽE

ROZTEČ PRŮTŮ V cm

DELKA PRŮTŮ V m

Ø10/25 l=1.70m

Ø PRŮTŮ V mm


2. DELKY VÝZTUŽE

2920-(mm)

510-(mm)

VÝZTUŽ V MÍSTĚ PROSTUPU NA STAVBĚ ZAKRYTÍ

PŮDORYS JÍMEK

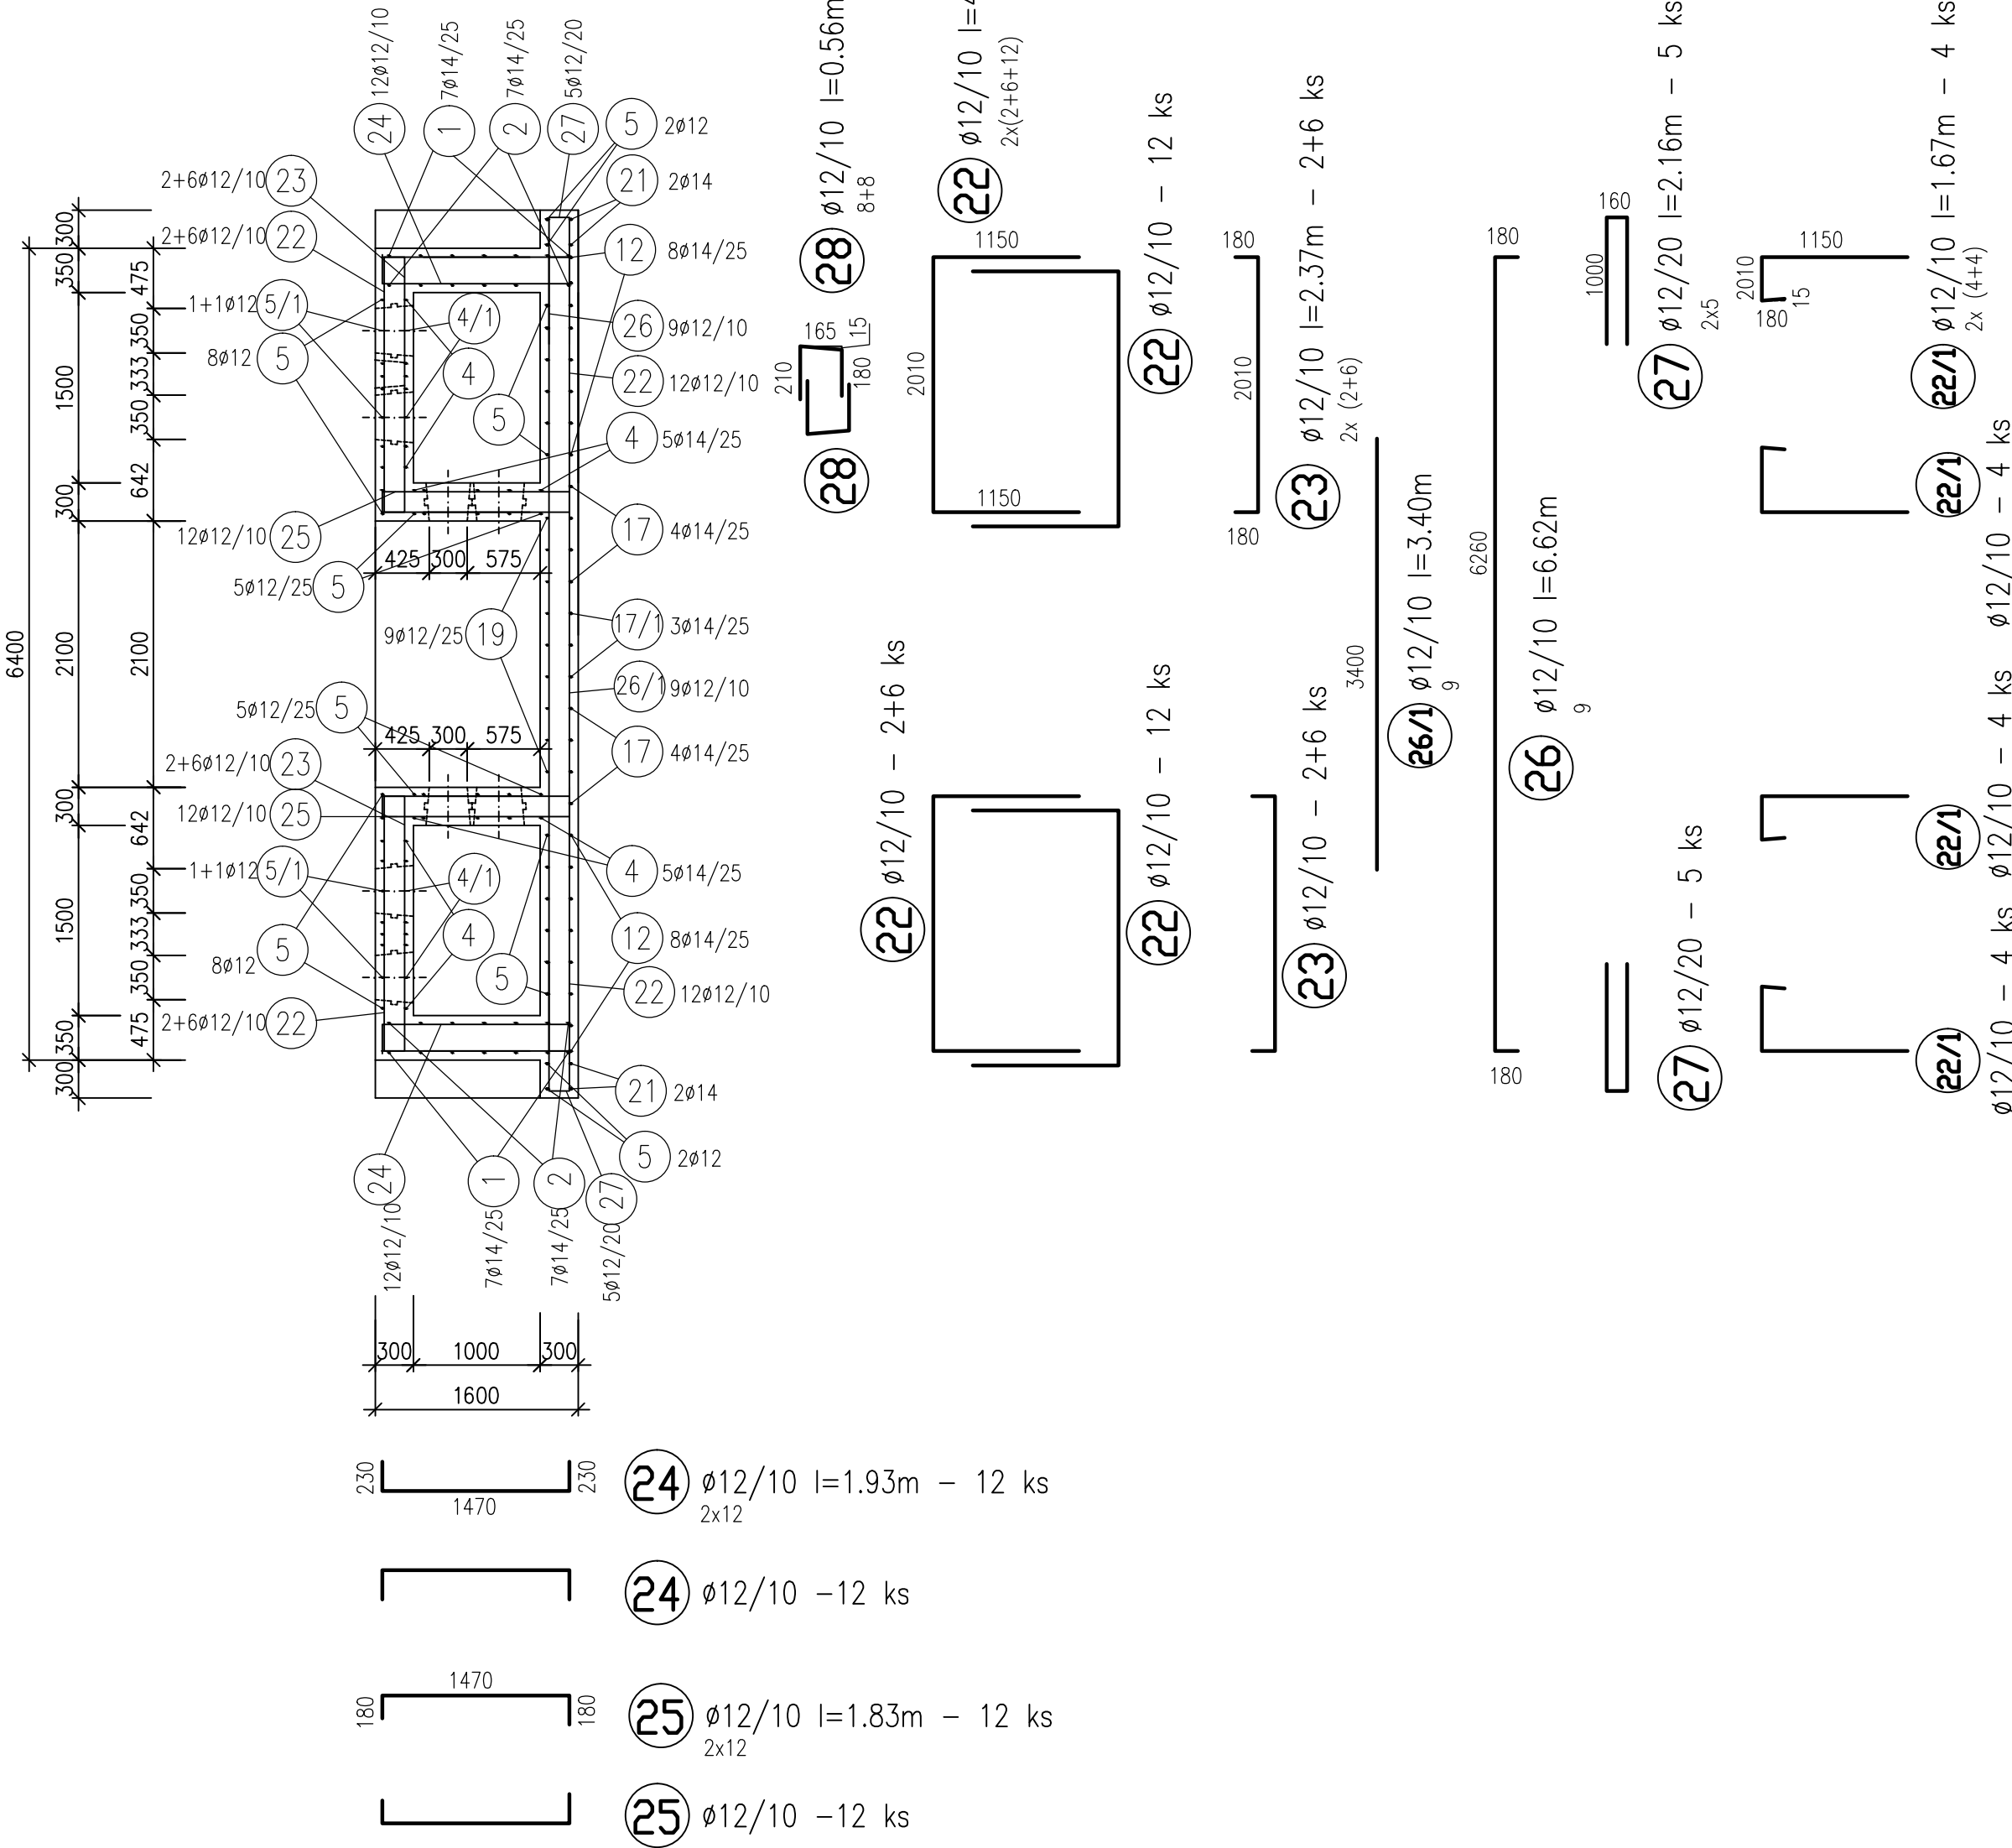

VÝPIS VÝZTUŽE – PRŮTOKA VÝZTUŽ						
Pol.	Ø mm	ks	Délka n	12	14	16
1	14	41	2.06		84.46	
2	14	107	1.60		171.20	
3	12	7	3.29	37.03		
4	14	22	1.90		41.80	
4/1	14	4	1.25		5.00	
5	12	42	1.59	66.78		
5/1	12	4	0.94	3.76		
5/2	12	4	0.63	2.52		
6	12	7	2.25	50.75		
7	14	34	2.29		77.86	
9	14	36	5.49		197.64	
10	16	70	2.15			150.50
11	16	38	7.36			279.68
12	14	16	3.86		61.76	
13	14	3	2.17		6.51	
14	12	31	8.57	265.67		
17	14	8	4.51		36.08	
17/1	14	3	4.44		13.32	
18	12	31	9.87	305.97		
19	12	9	2.40	21.60		
20	14	4	1.87		7.48	
21	14	4	3.05		12.20	
22	12	40	4.31	172.40		
22/1	12	16	1.67	26.72		
23	12	16	2.37	37.92		
24	12	24	1.93	46.32		
25	12	24	1.83	43.92		
26	12	9	6.62	159.58		
26/1	12	9	3.40	30.60		
27	12	10	2.16	21.60		
28	12	16	0.56	8.96		
29	12	76	2.10	159.60		
30	12	4	1.67	6.68		
33	12	54	1.44	77.76		
34	12	68	1.95	132.60		
36	12	4	1.36	5.44		
37	12	129	1.30	167.70		
38	14	2	6.89	59.76		
39	14	2	6.89		13.78	
40	12	12	1.38	16.56		
Ø				kg/m	Celk. délka (m)	
12				0.888	1828.20	
14				1.208	715.31	
16				1.578	430.18	
CELKOVÁ HMOTNOST				= 3166.36 kg		

