



Havlíčkův Brod - NPO 2023

Výměna svítidel


Legenda


- NPO 2022 SV final
- NPO 2022 SV - doplnění

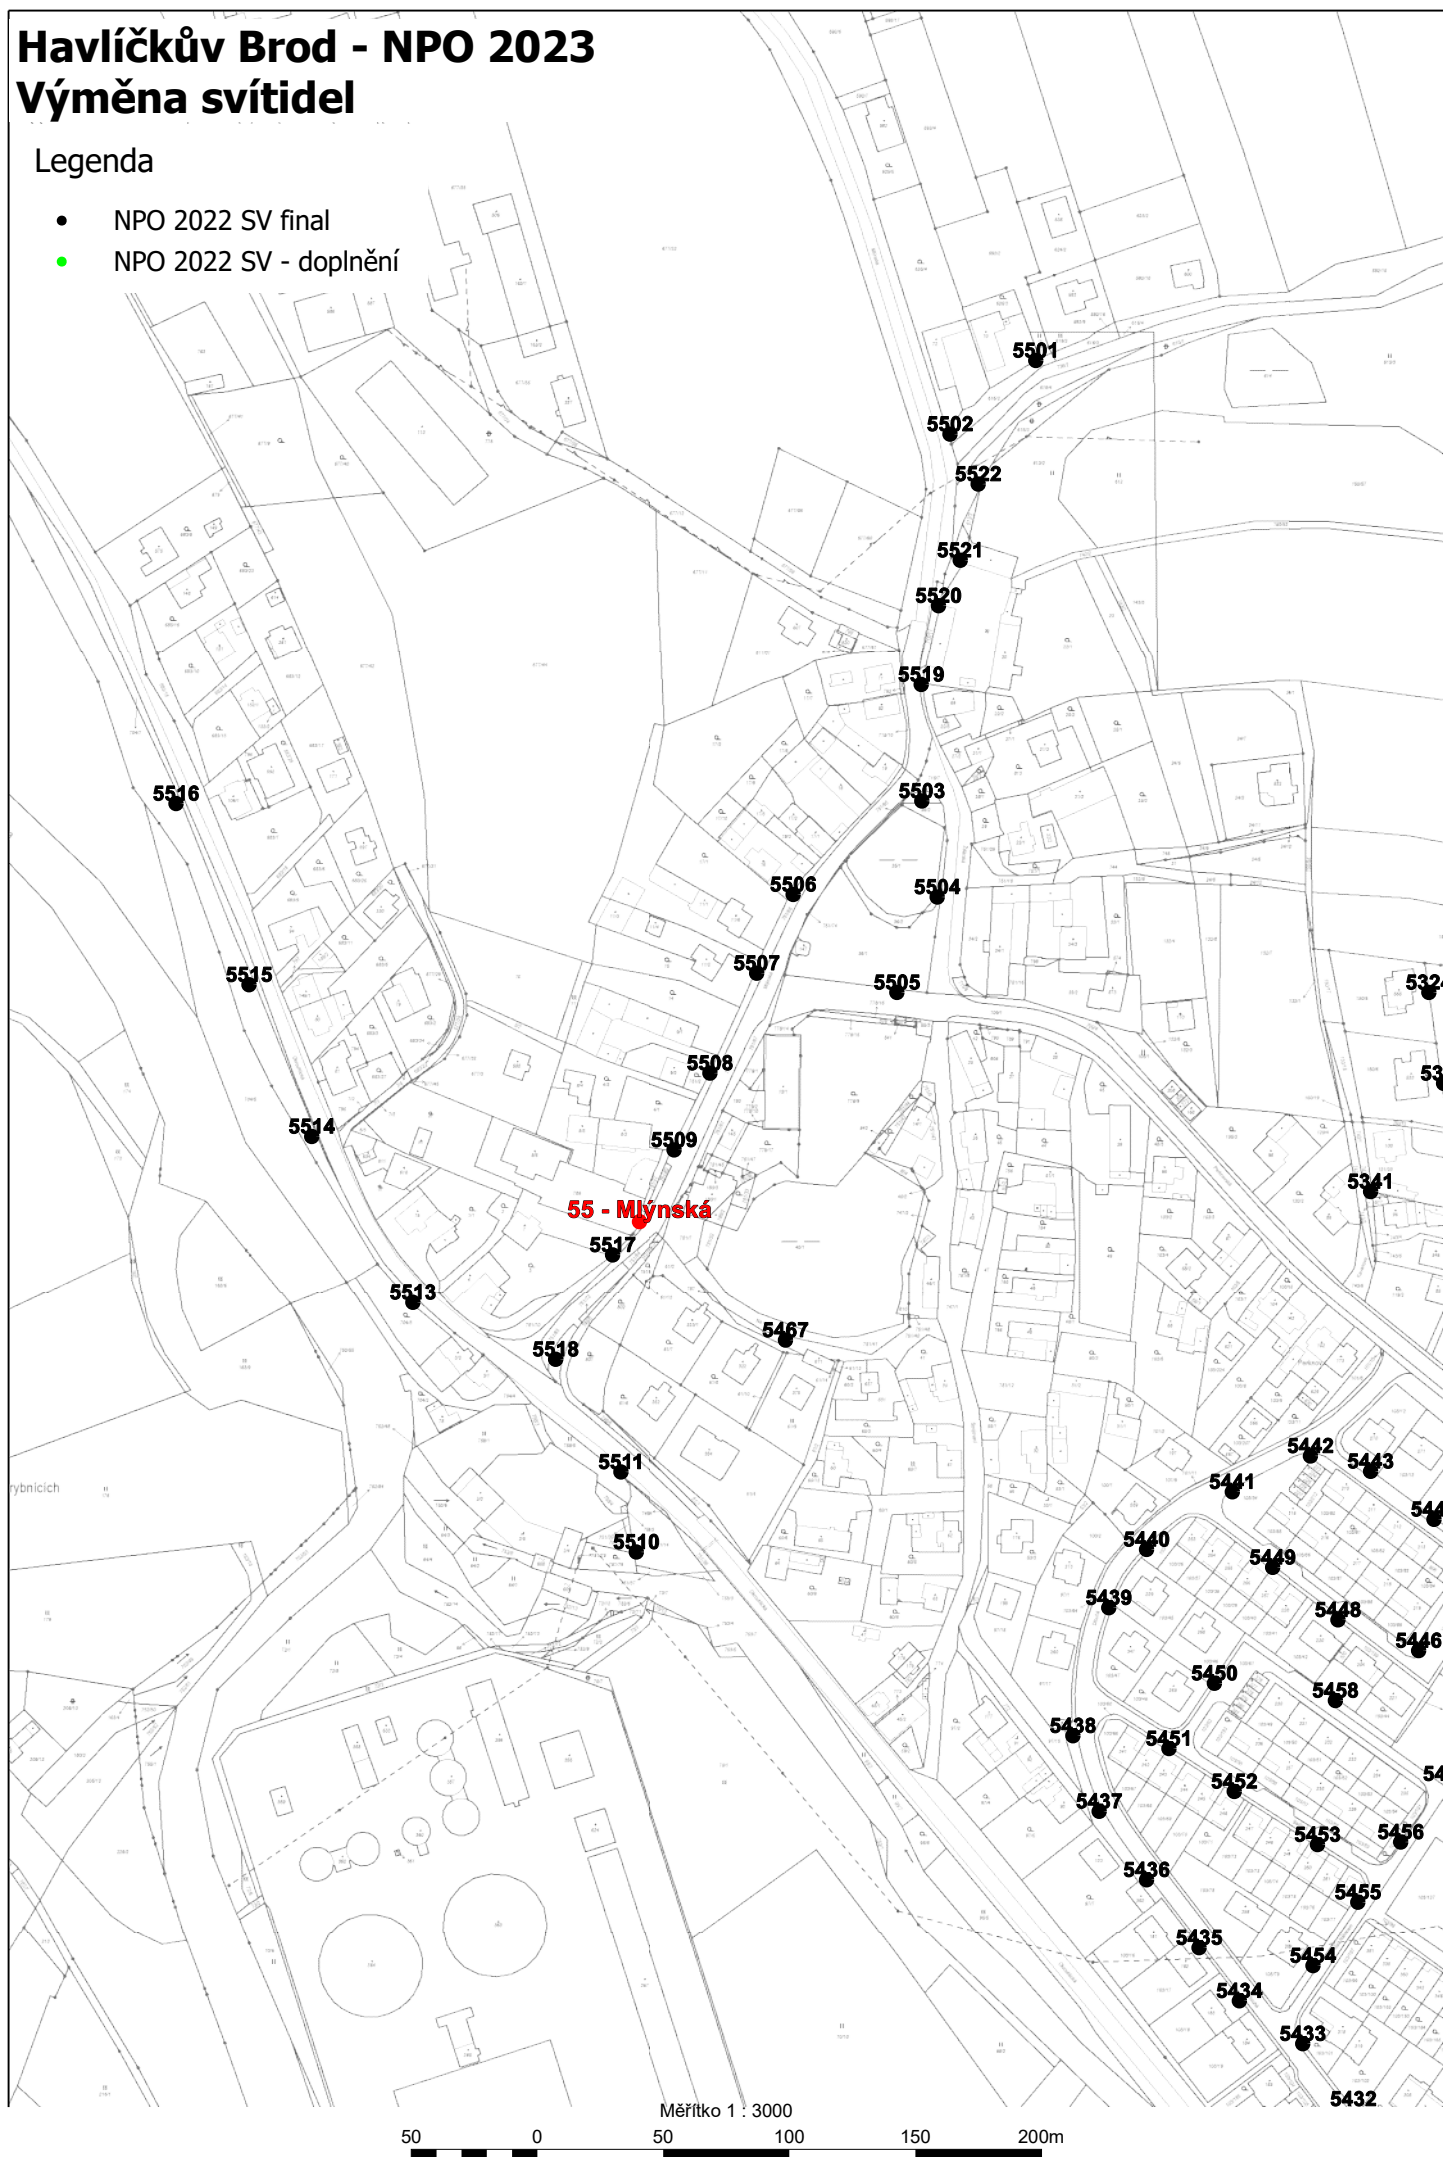

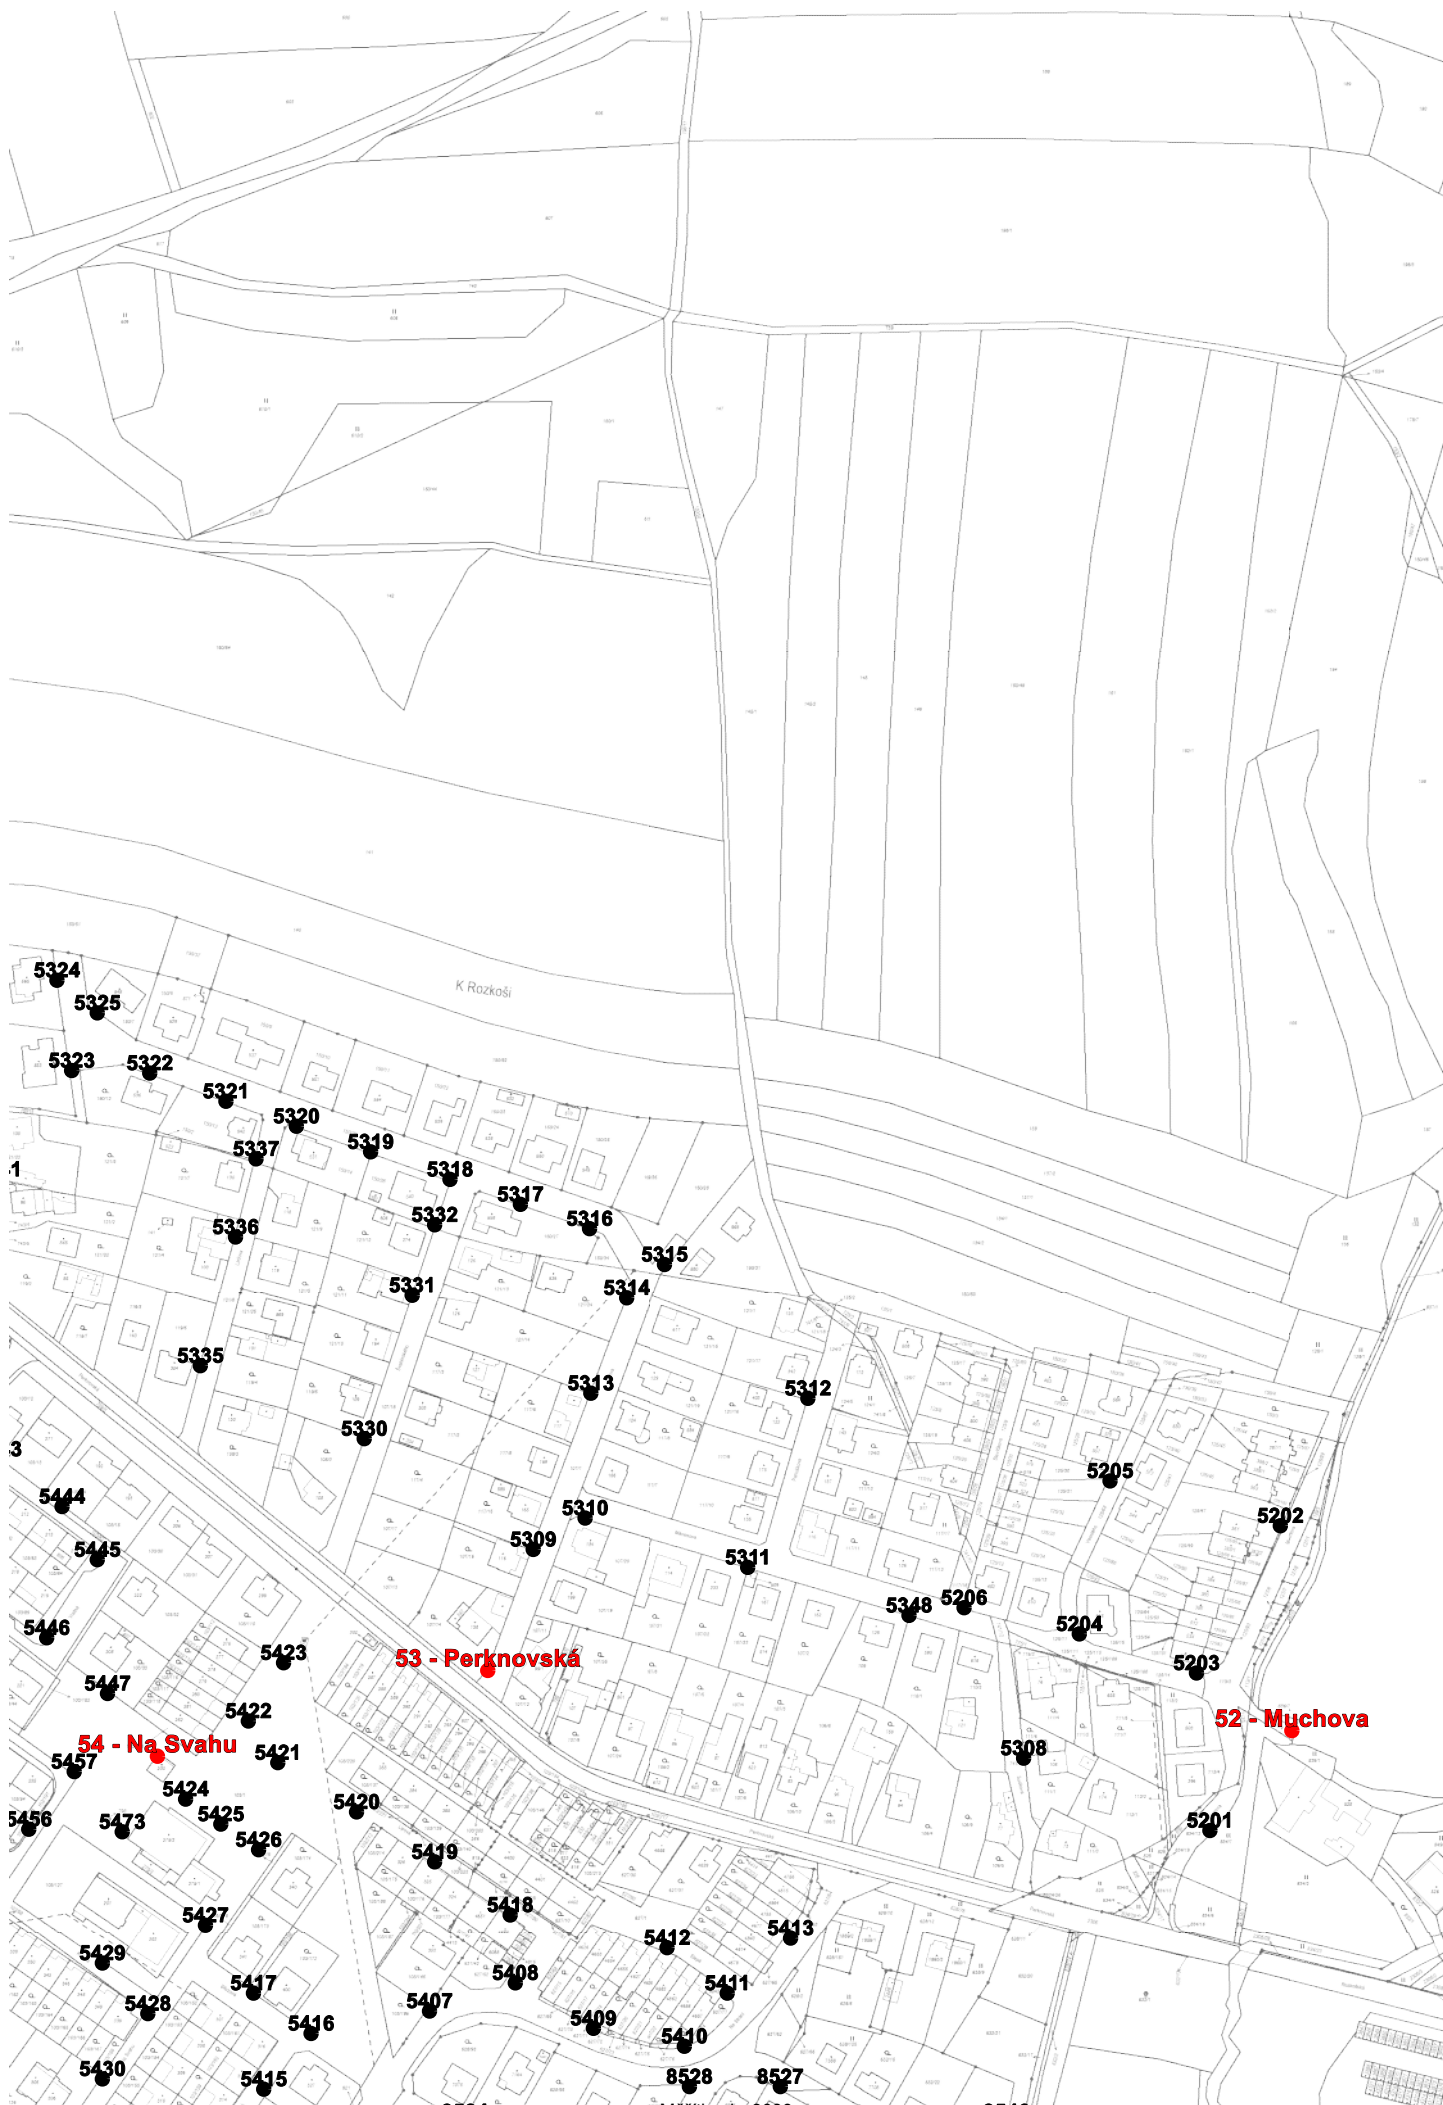


50 0 50 100 150 200m

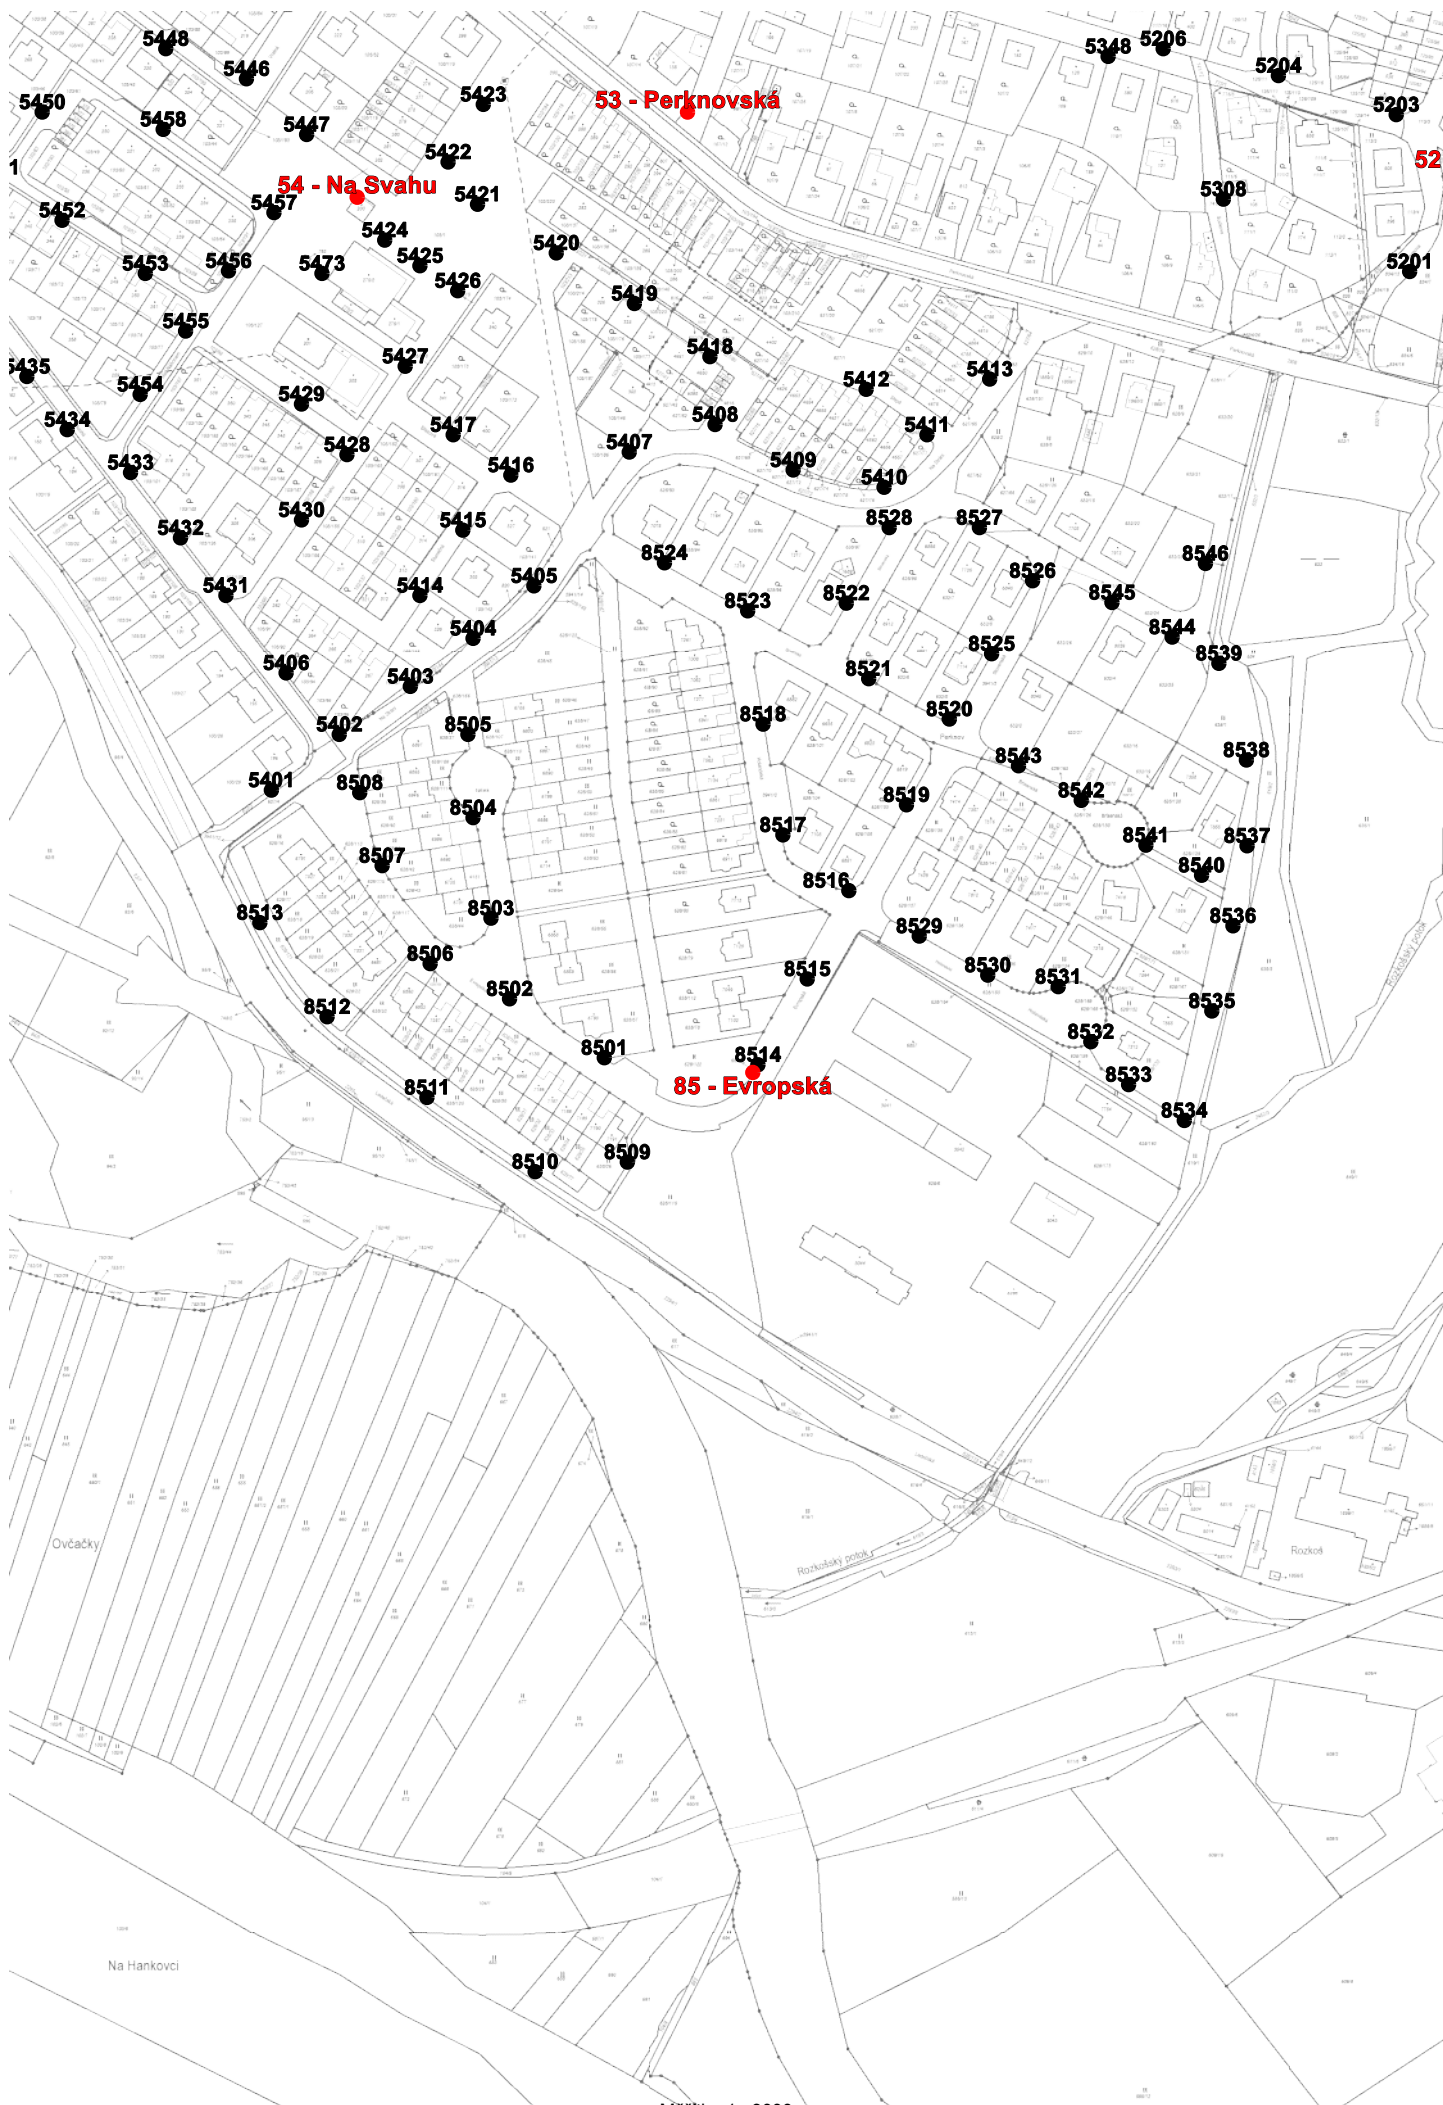

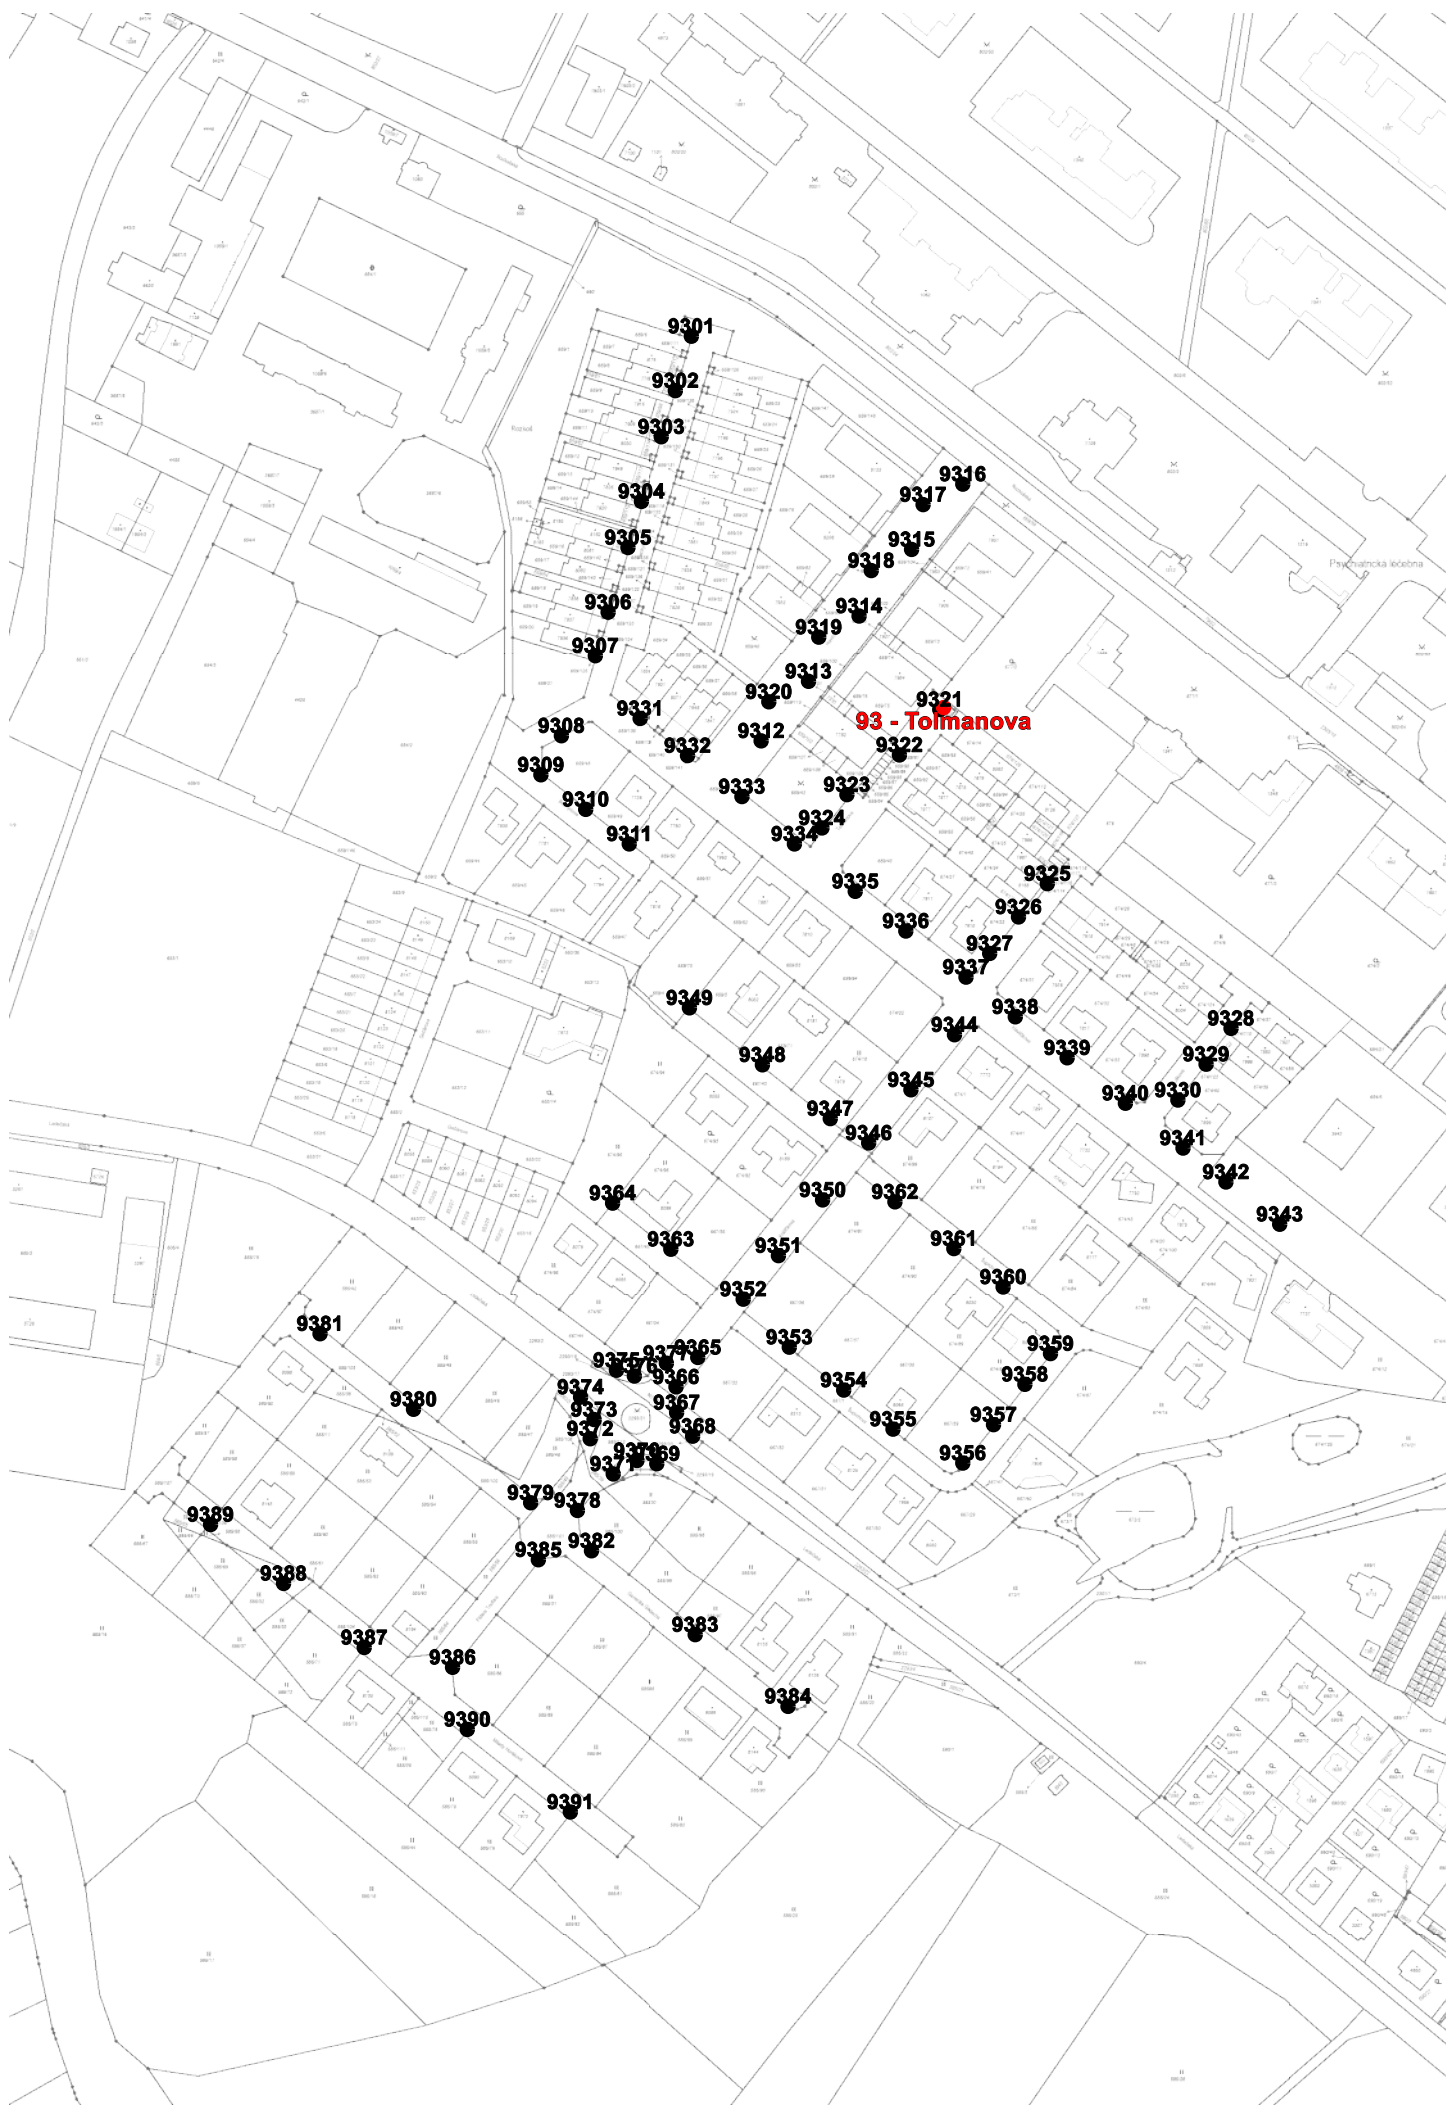


Měřítka 1 : 3000

50 0 50 100 150 200m

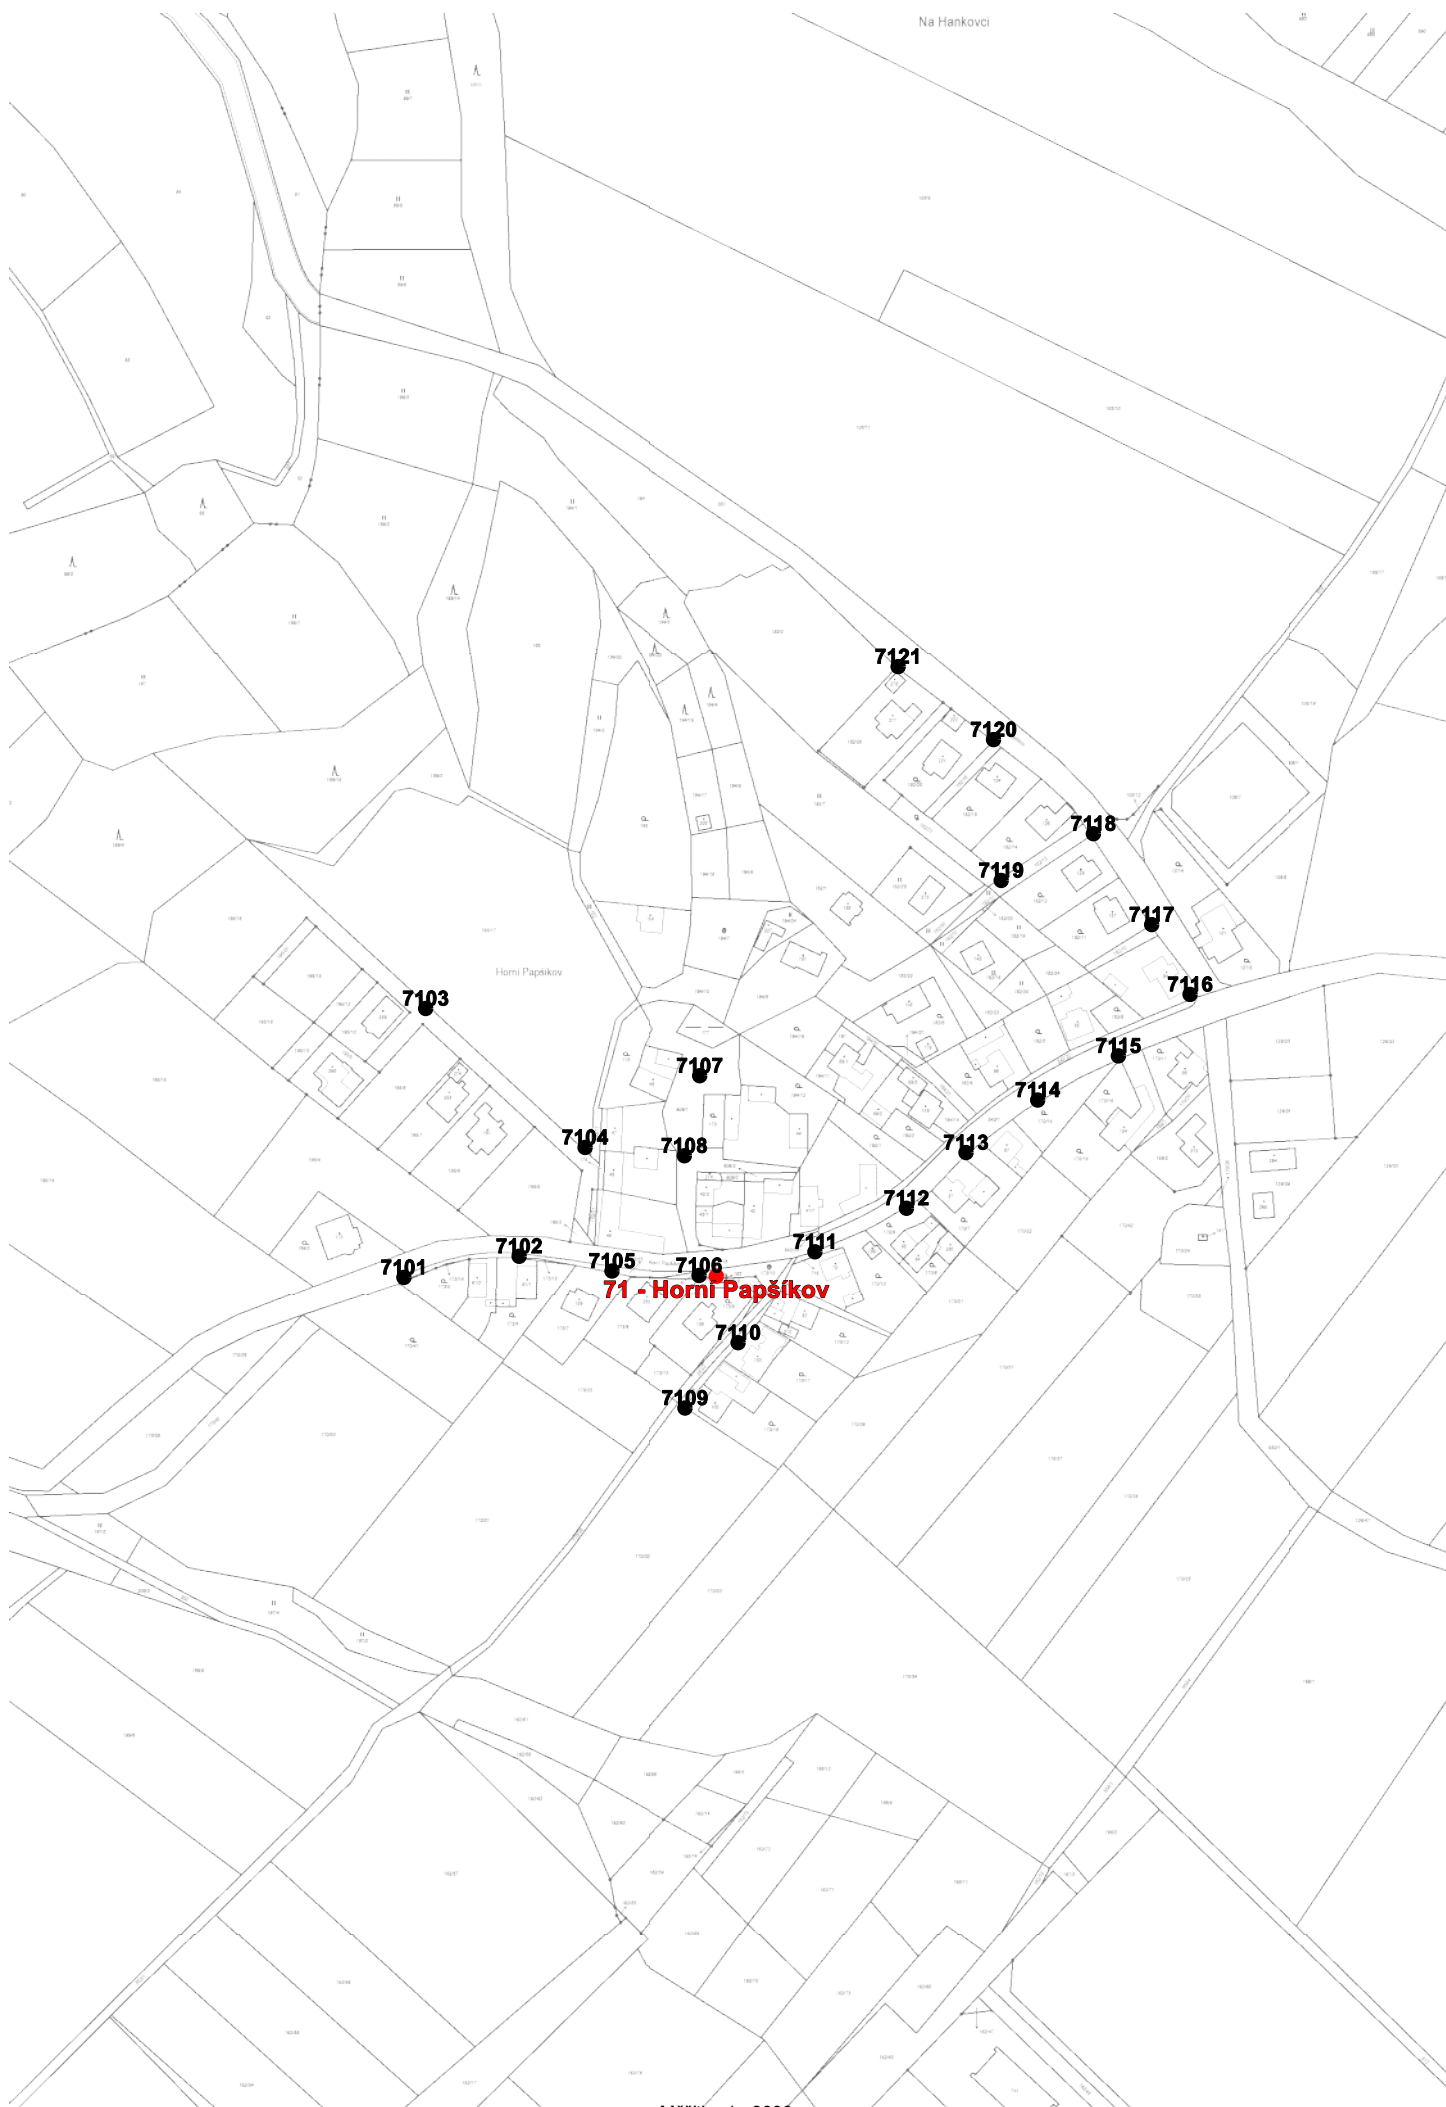

Měřítko 1 : 3000

50 0 50 100 150 200m

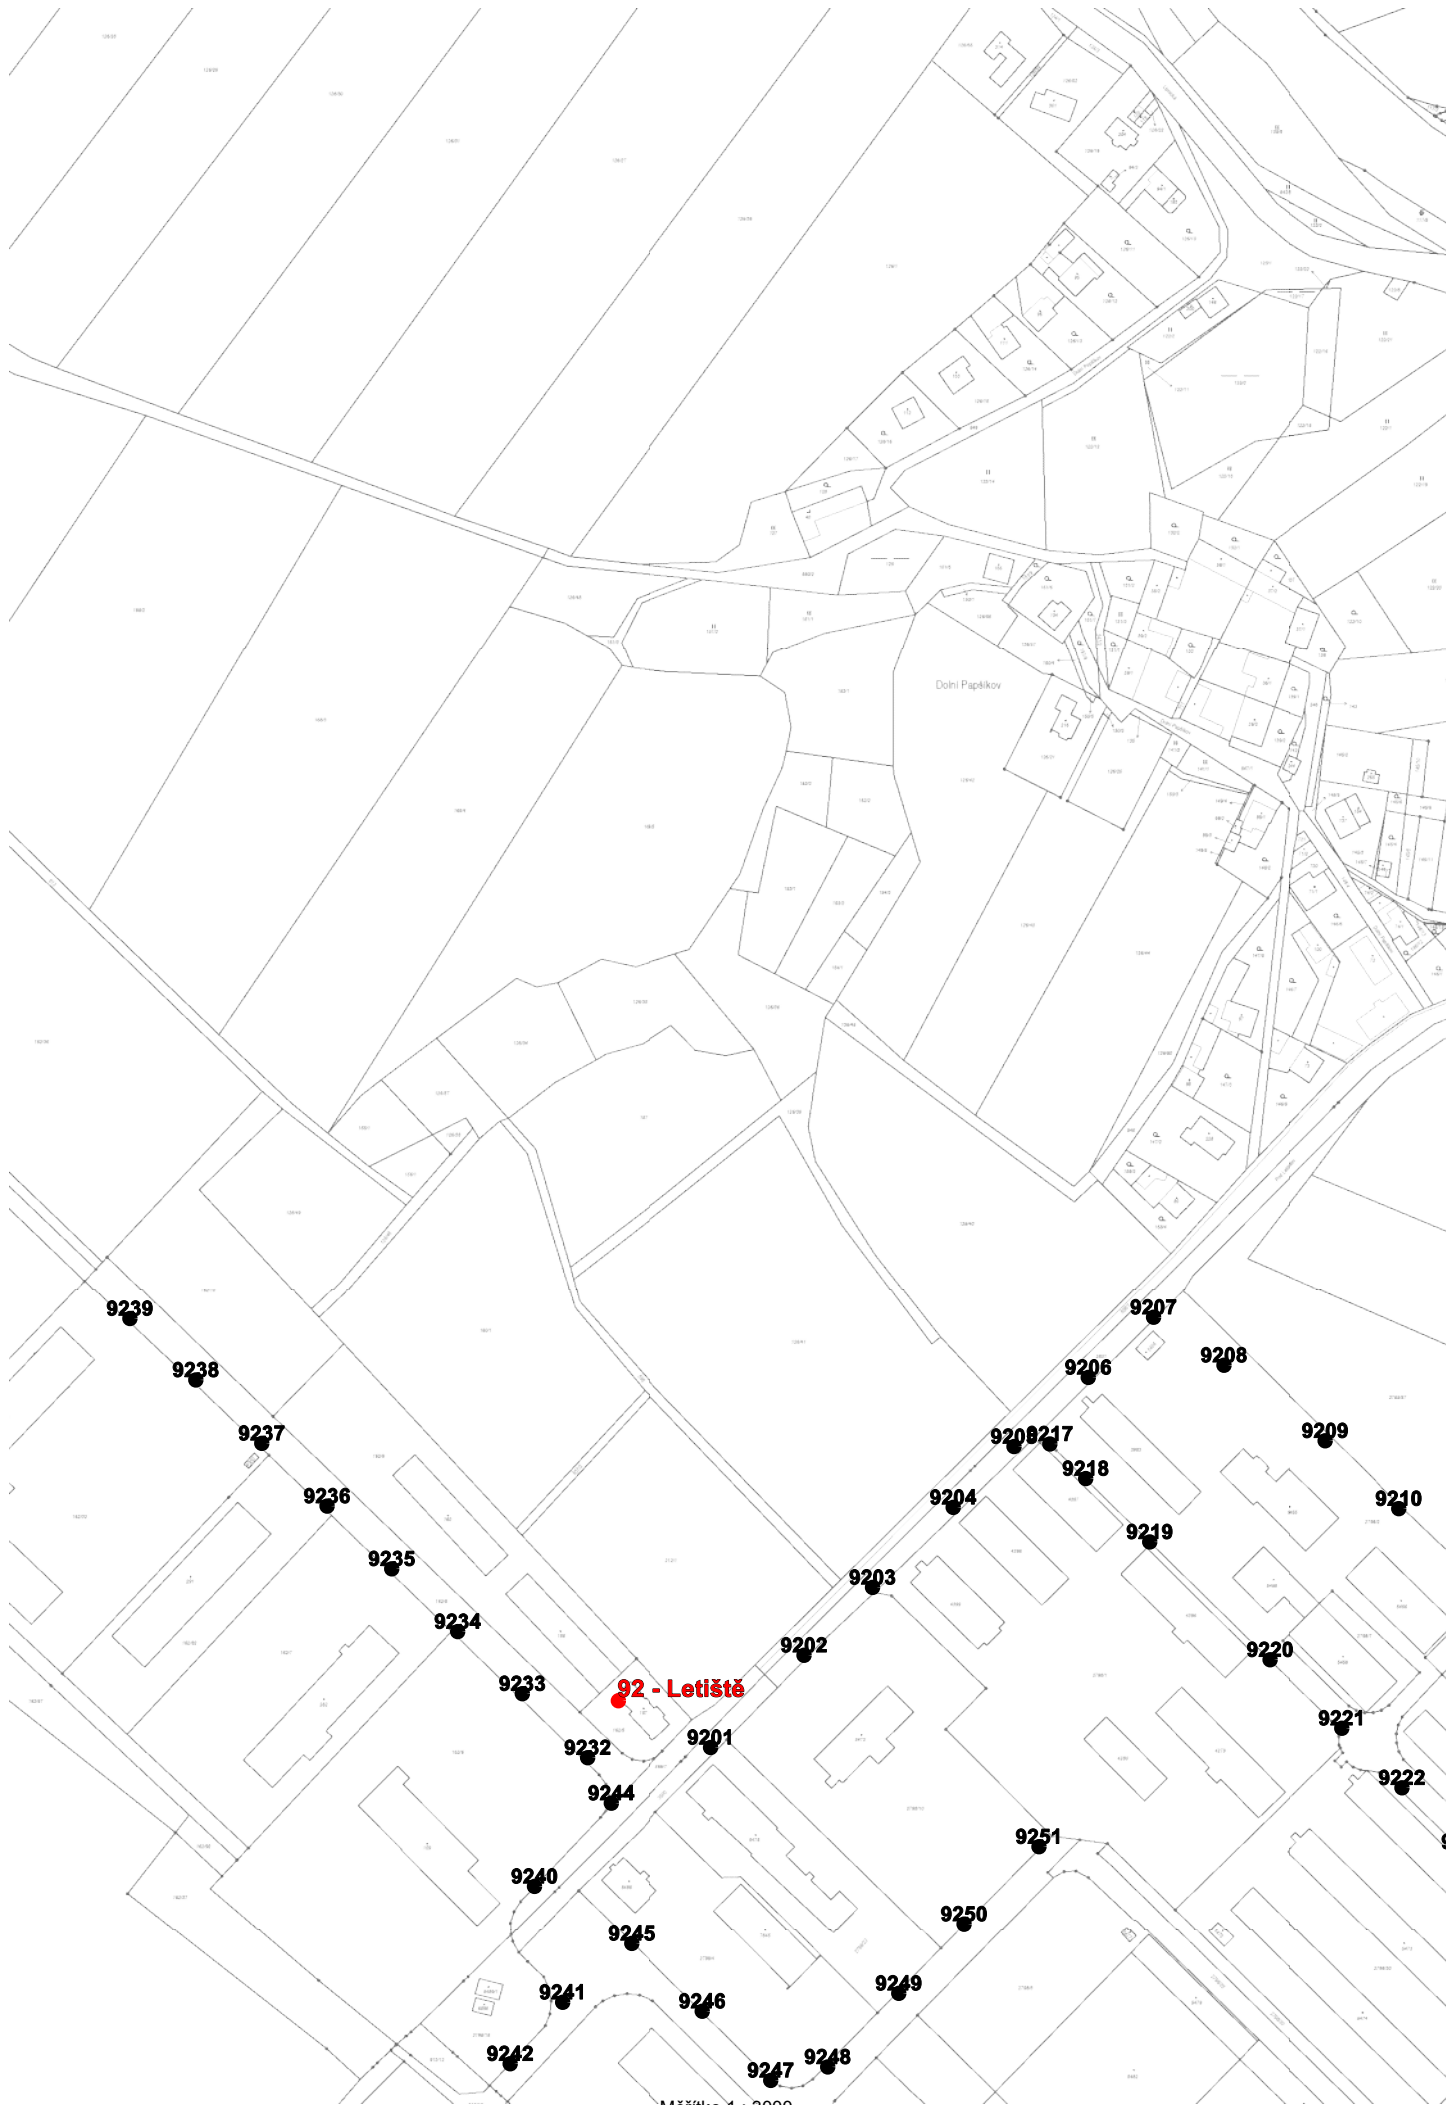

9239

9238

9237

9236

9235

9234

9233

9232

9244

9240

9245

9241

9242

9246

9247

9248

9202

9203

9204

9208

9217

9218

9219

9251

9250

9249

9207

9208


9209

9210

9220


9221

9222

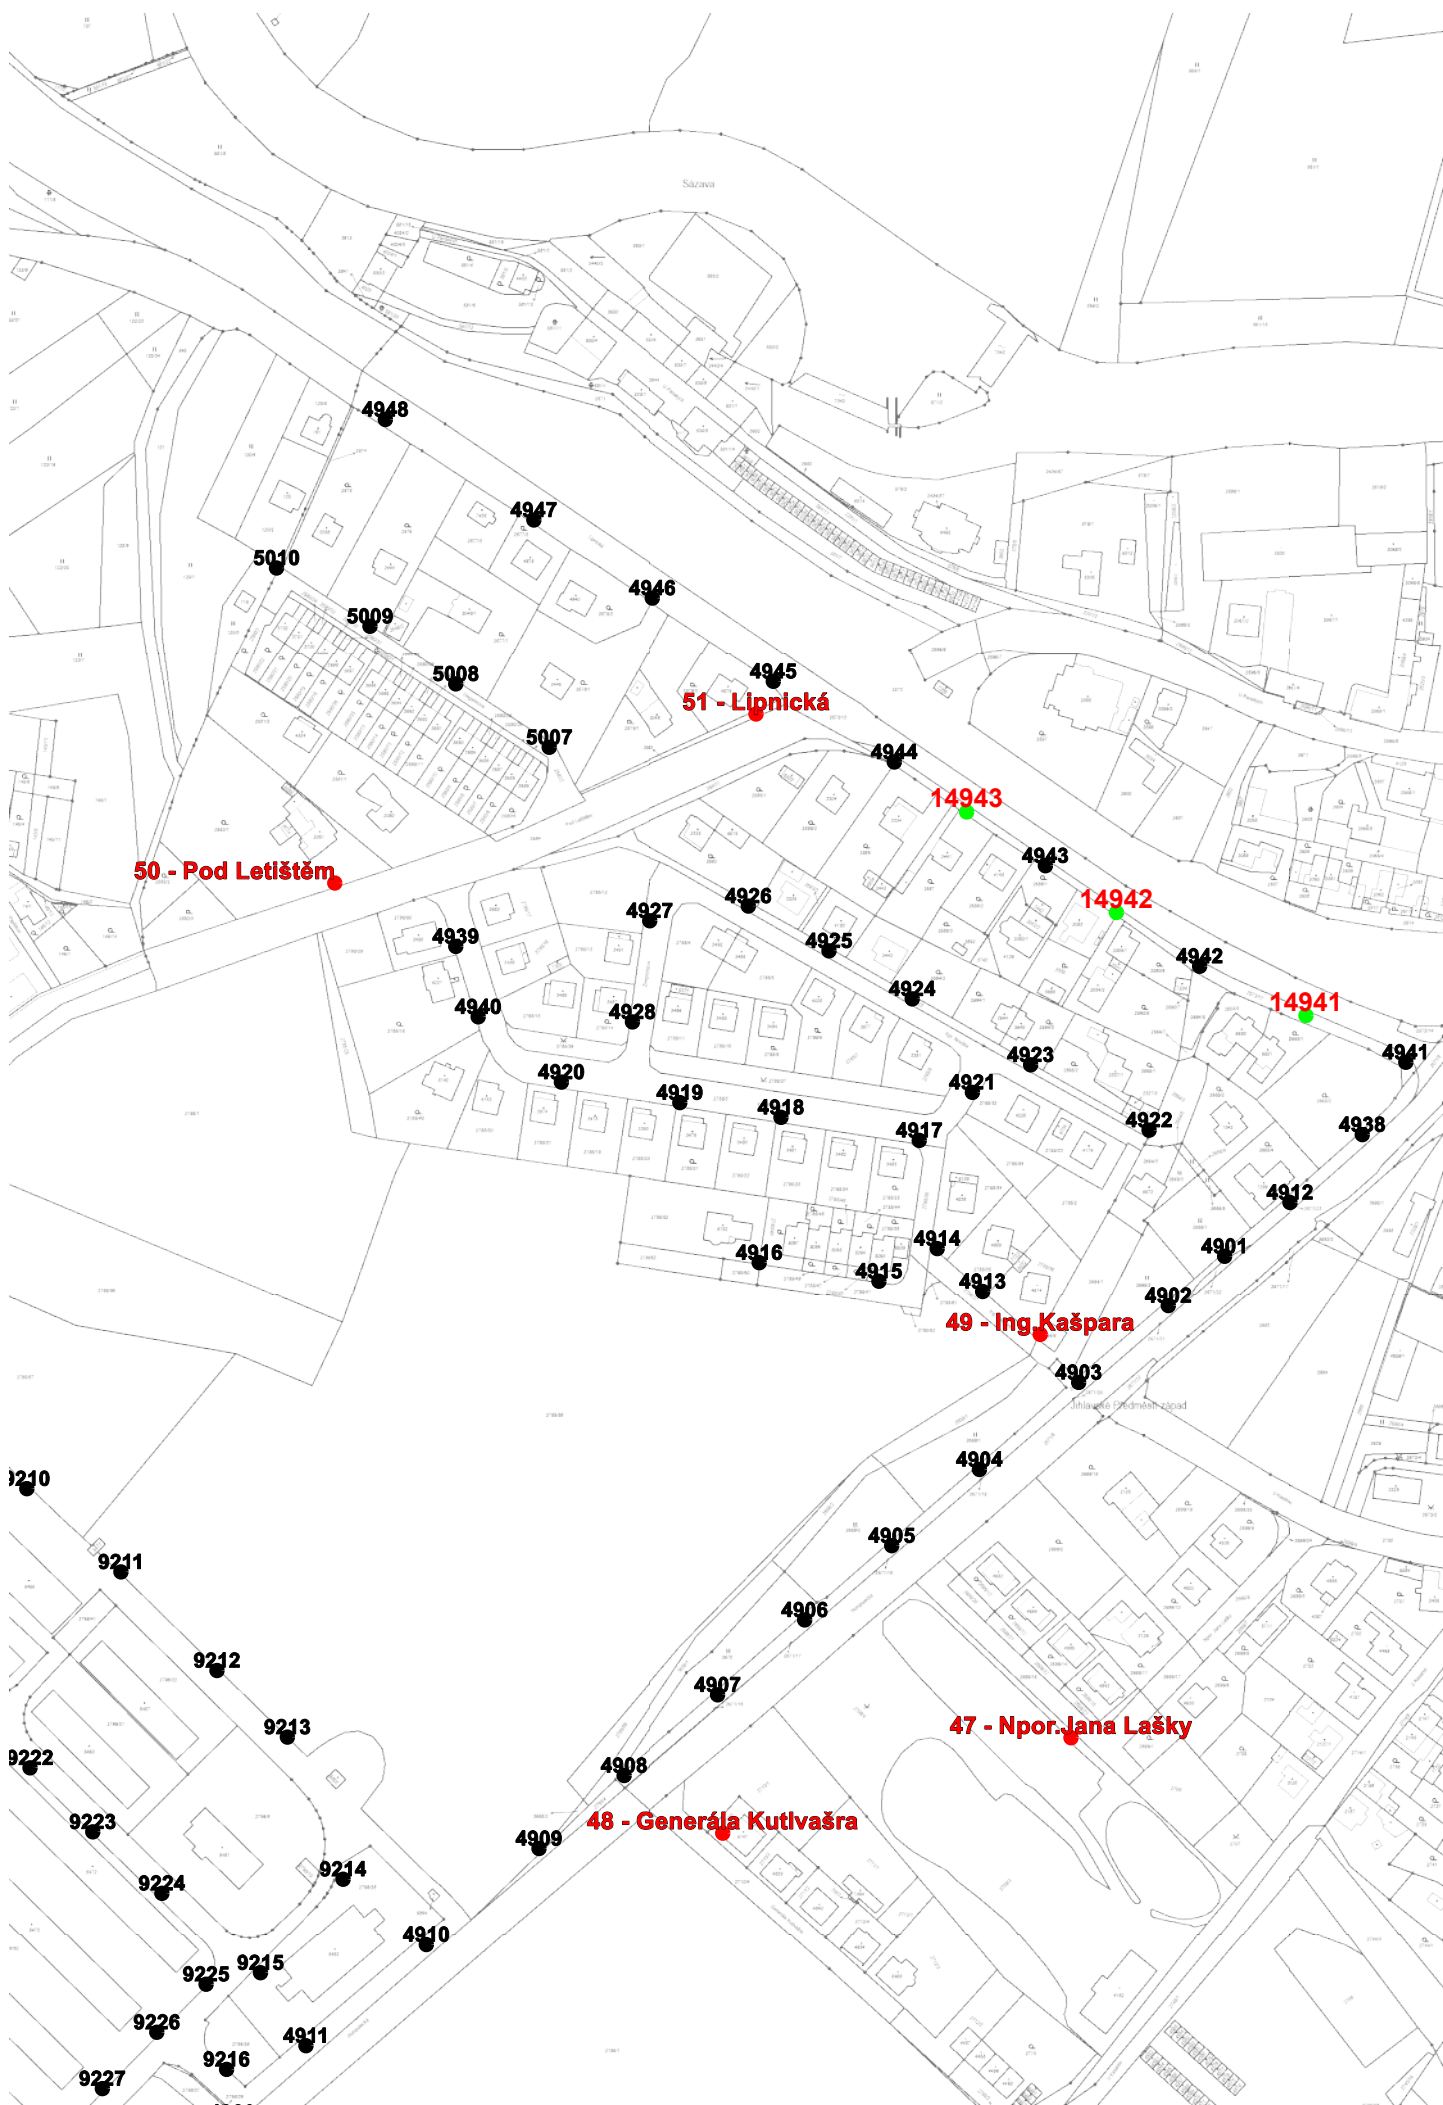

Měřítko 1 : 3000


50 0 50 100 150 200m

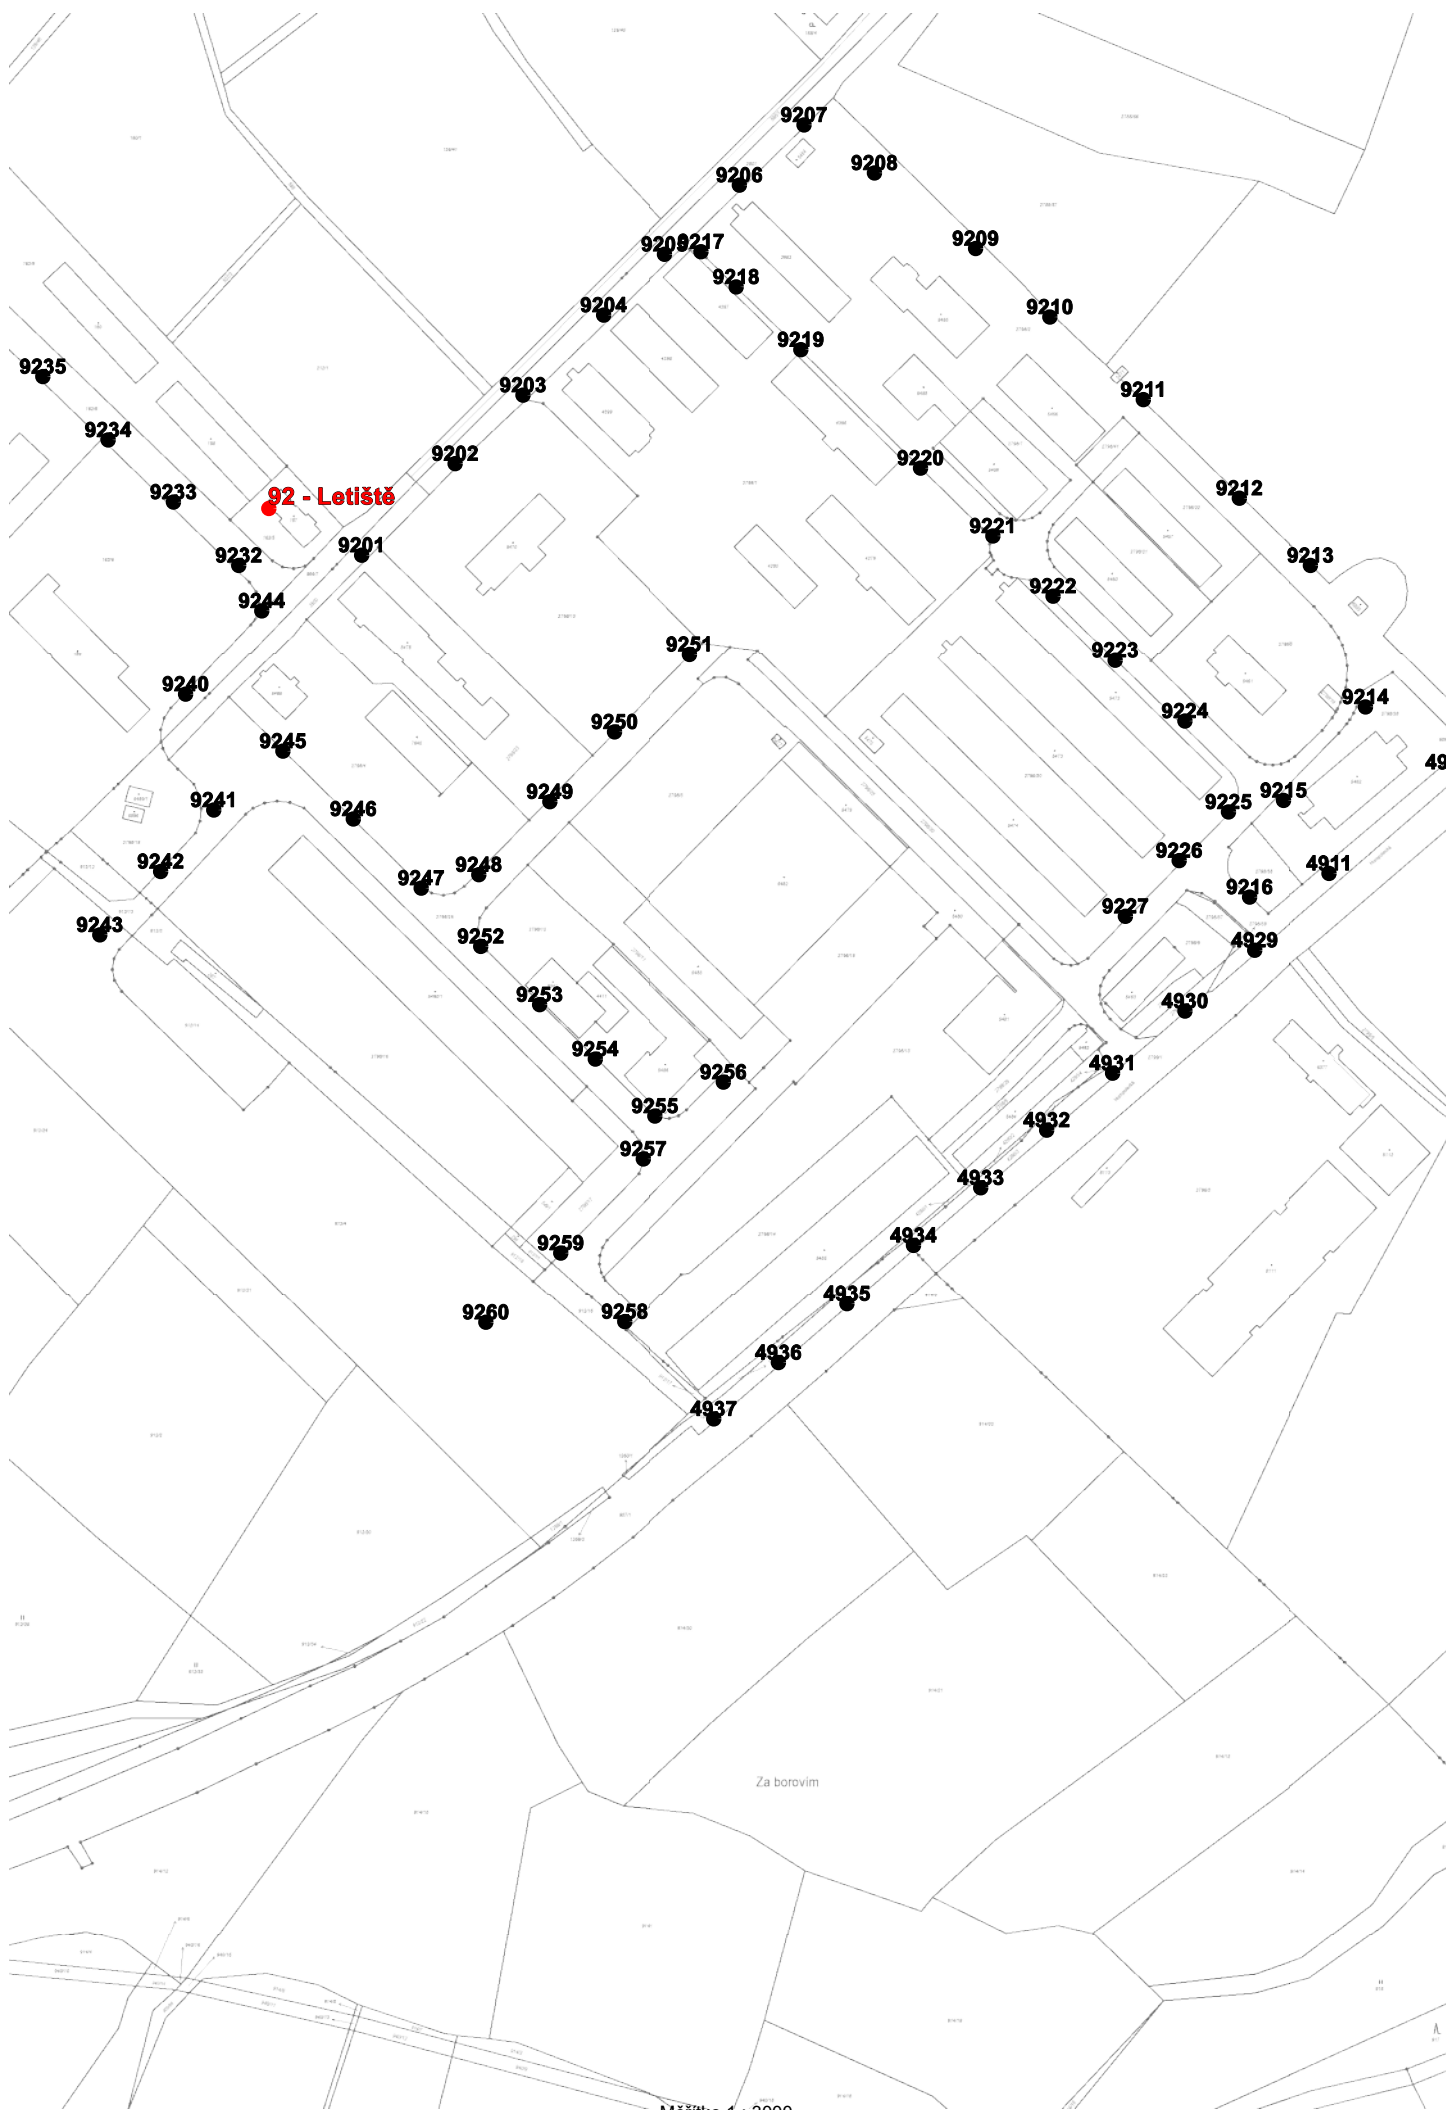




Měřítko 1 : 3000


50 0 50 100 150 200m

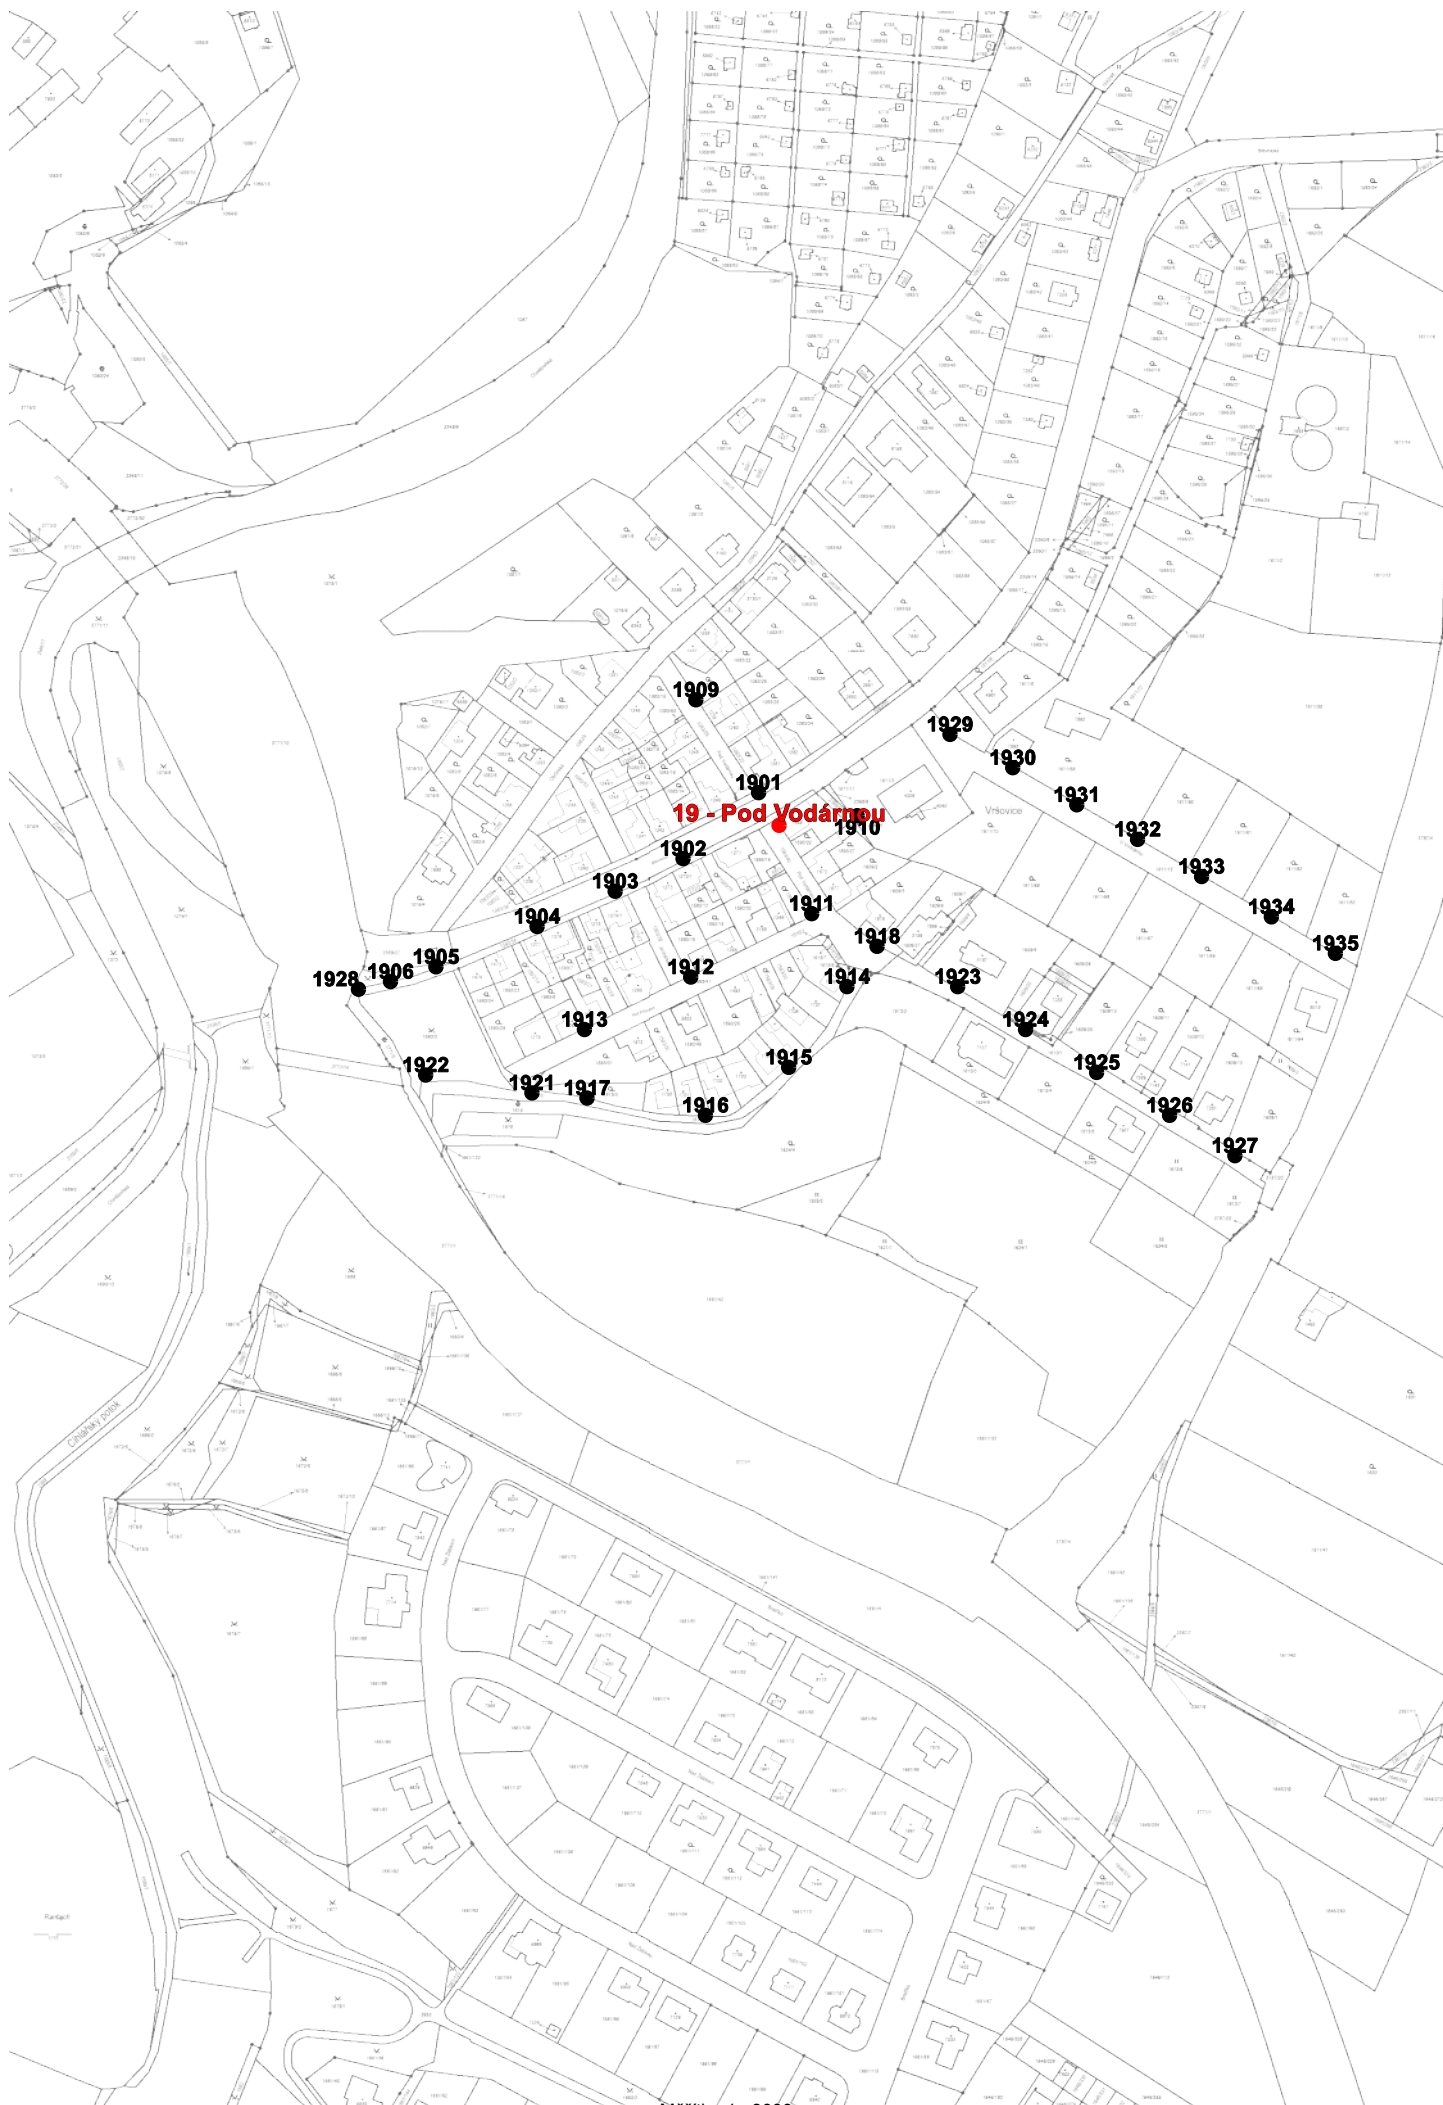


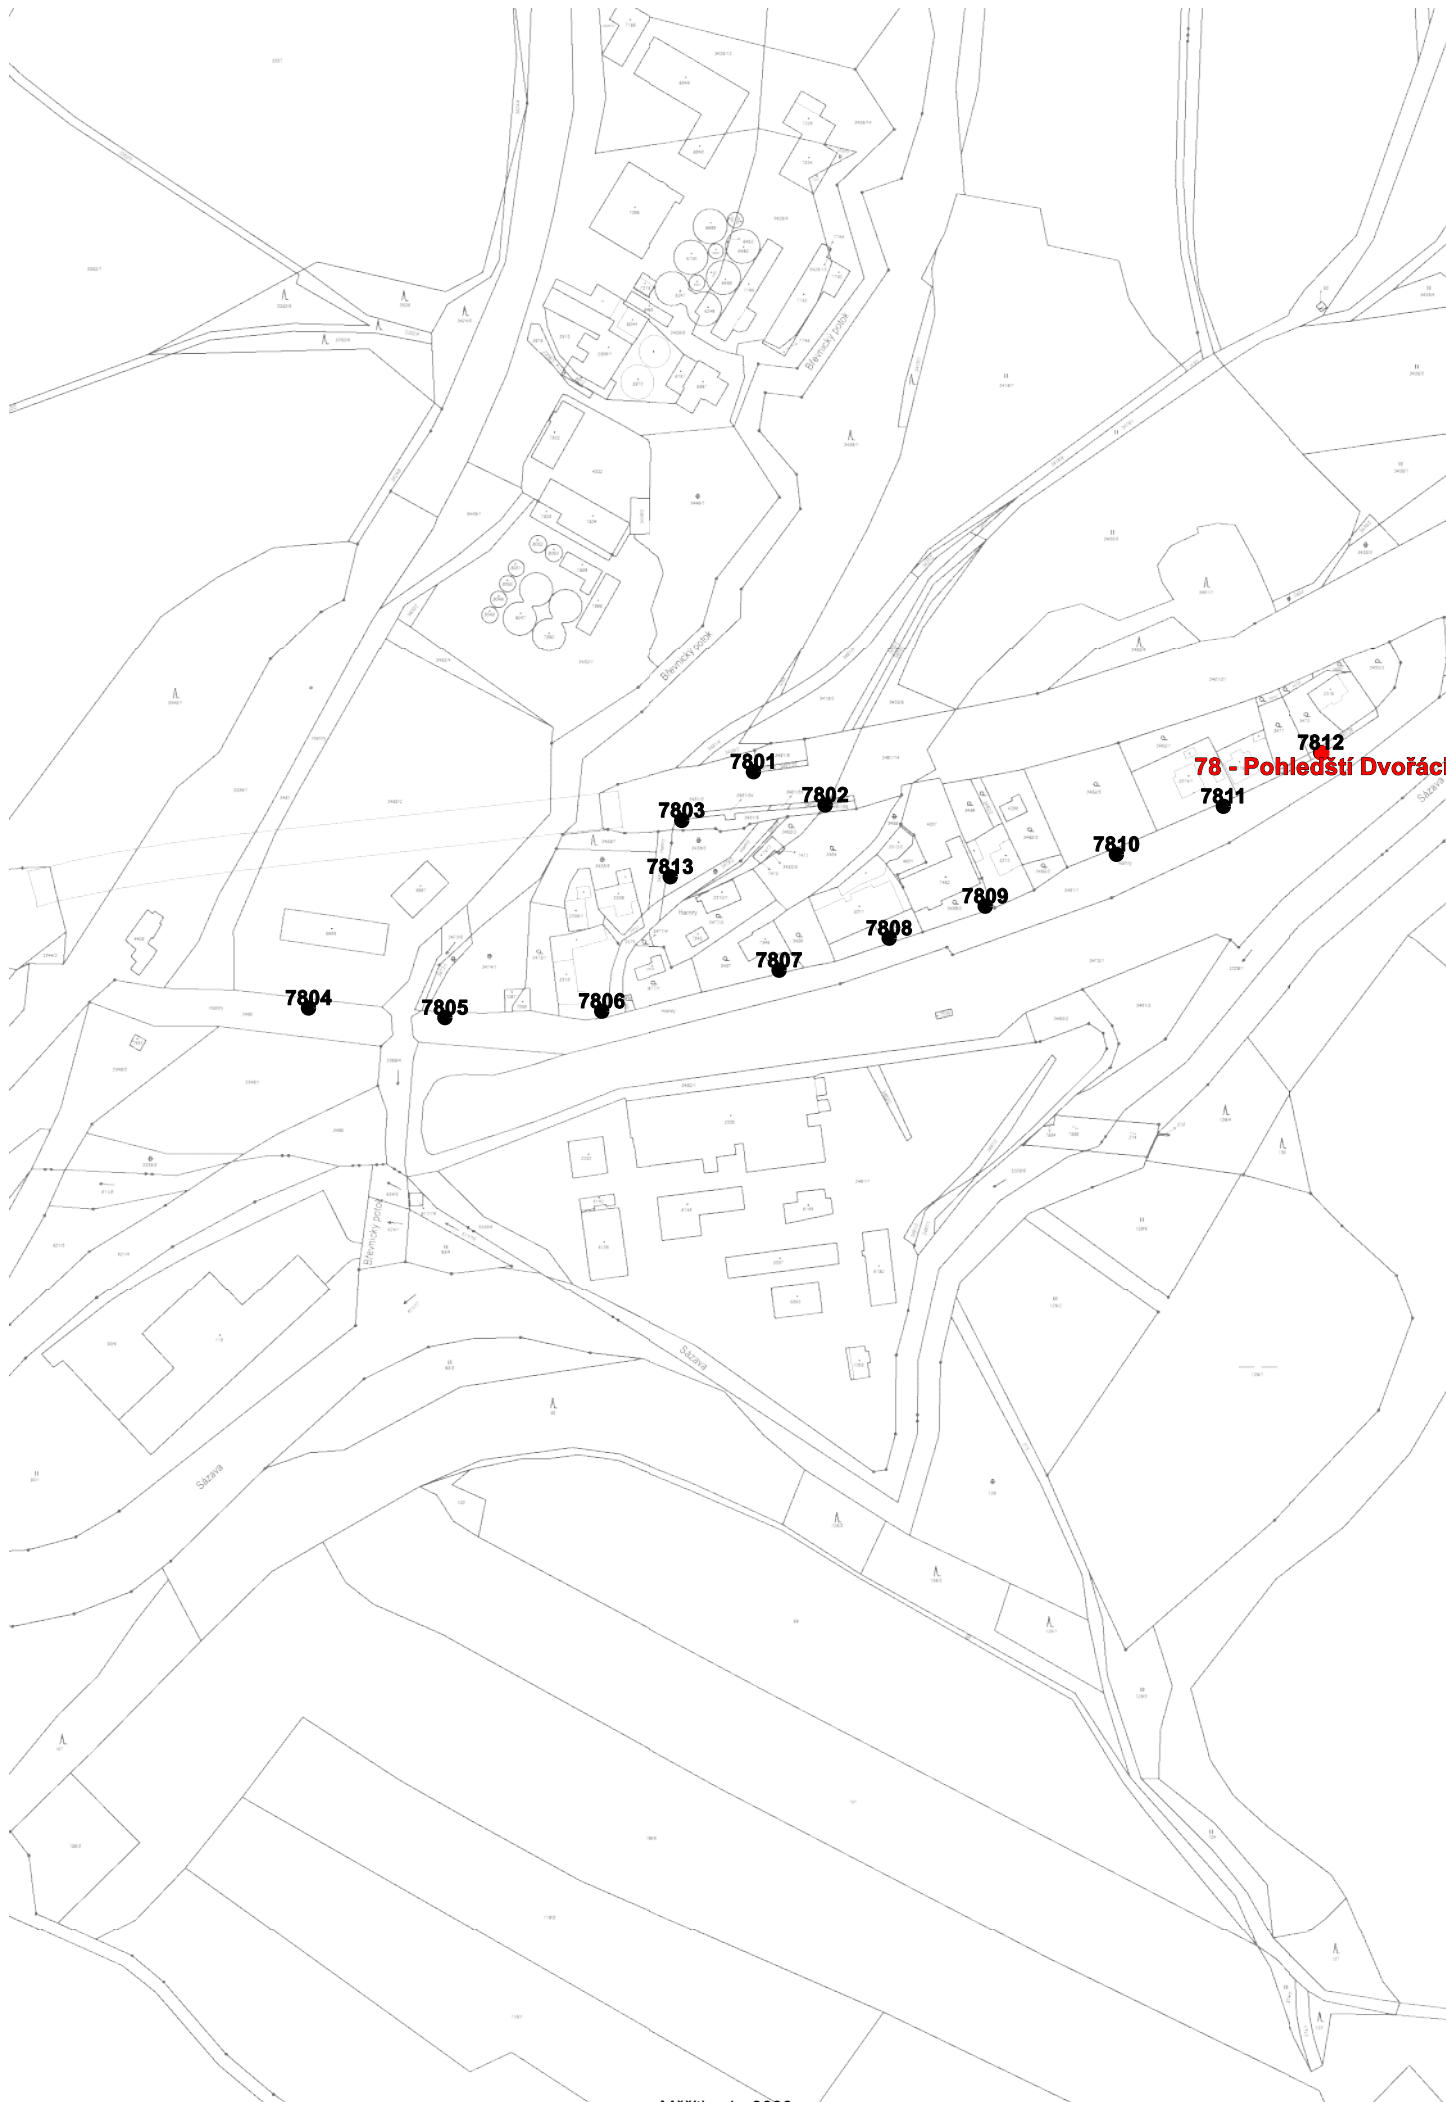

Měřítko 1 : 3000

50 0 50 100 150 200m

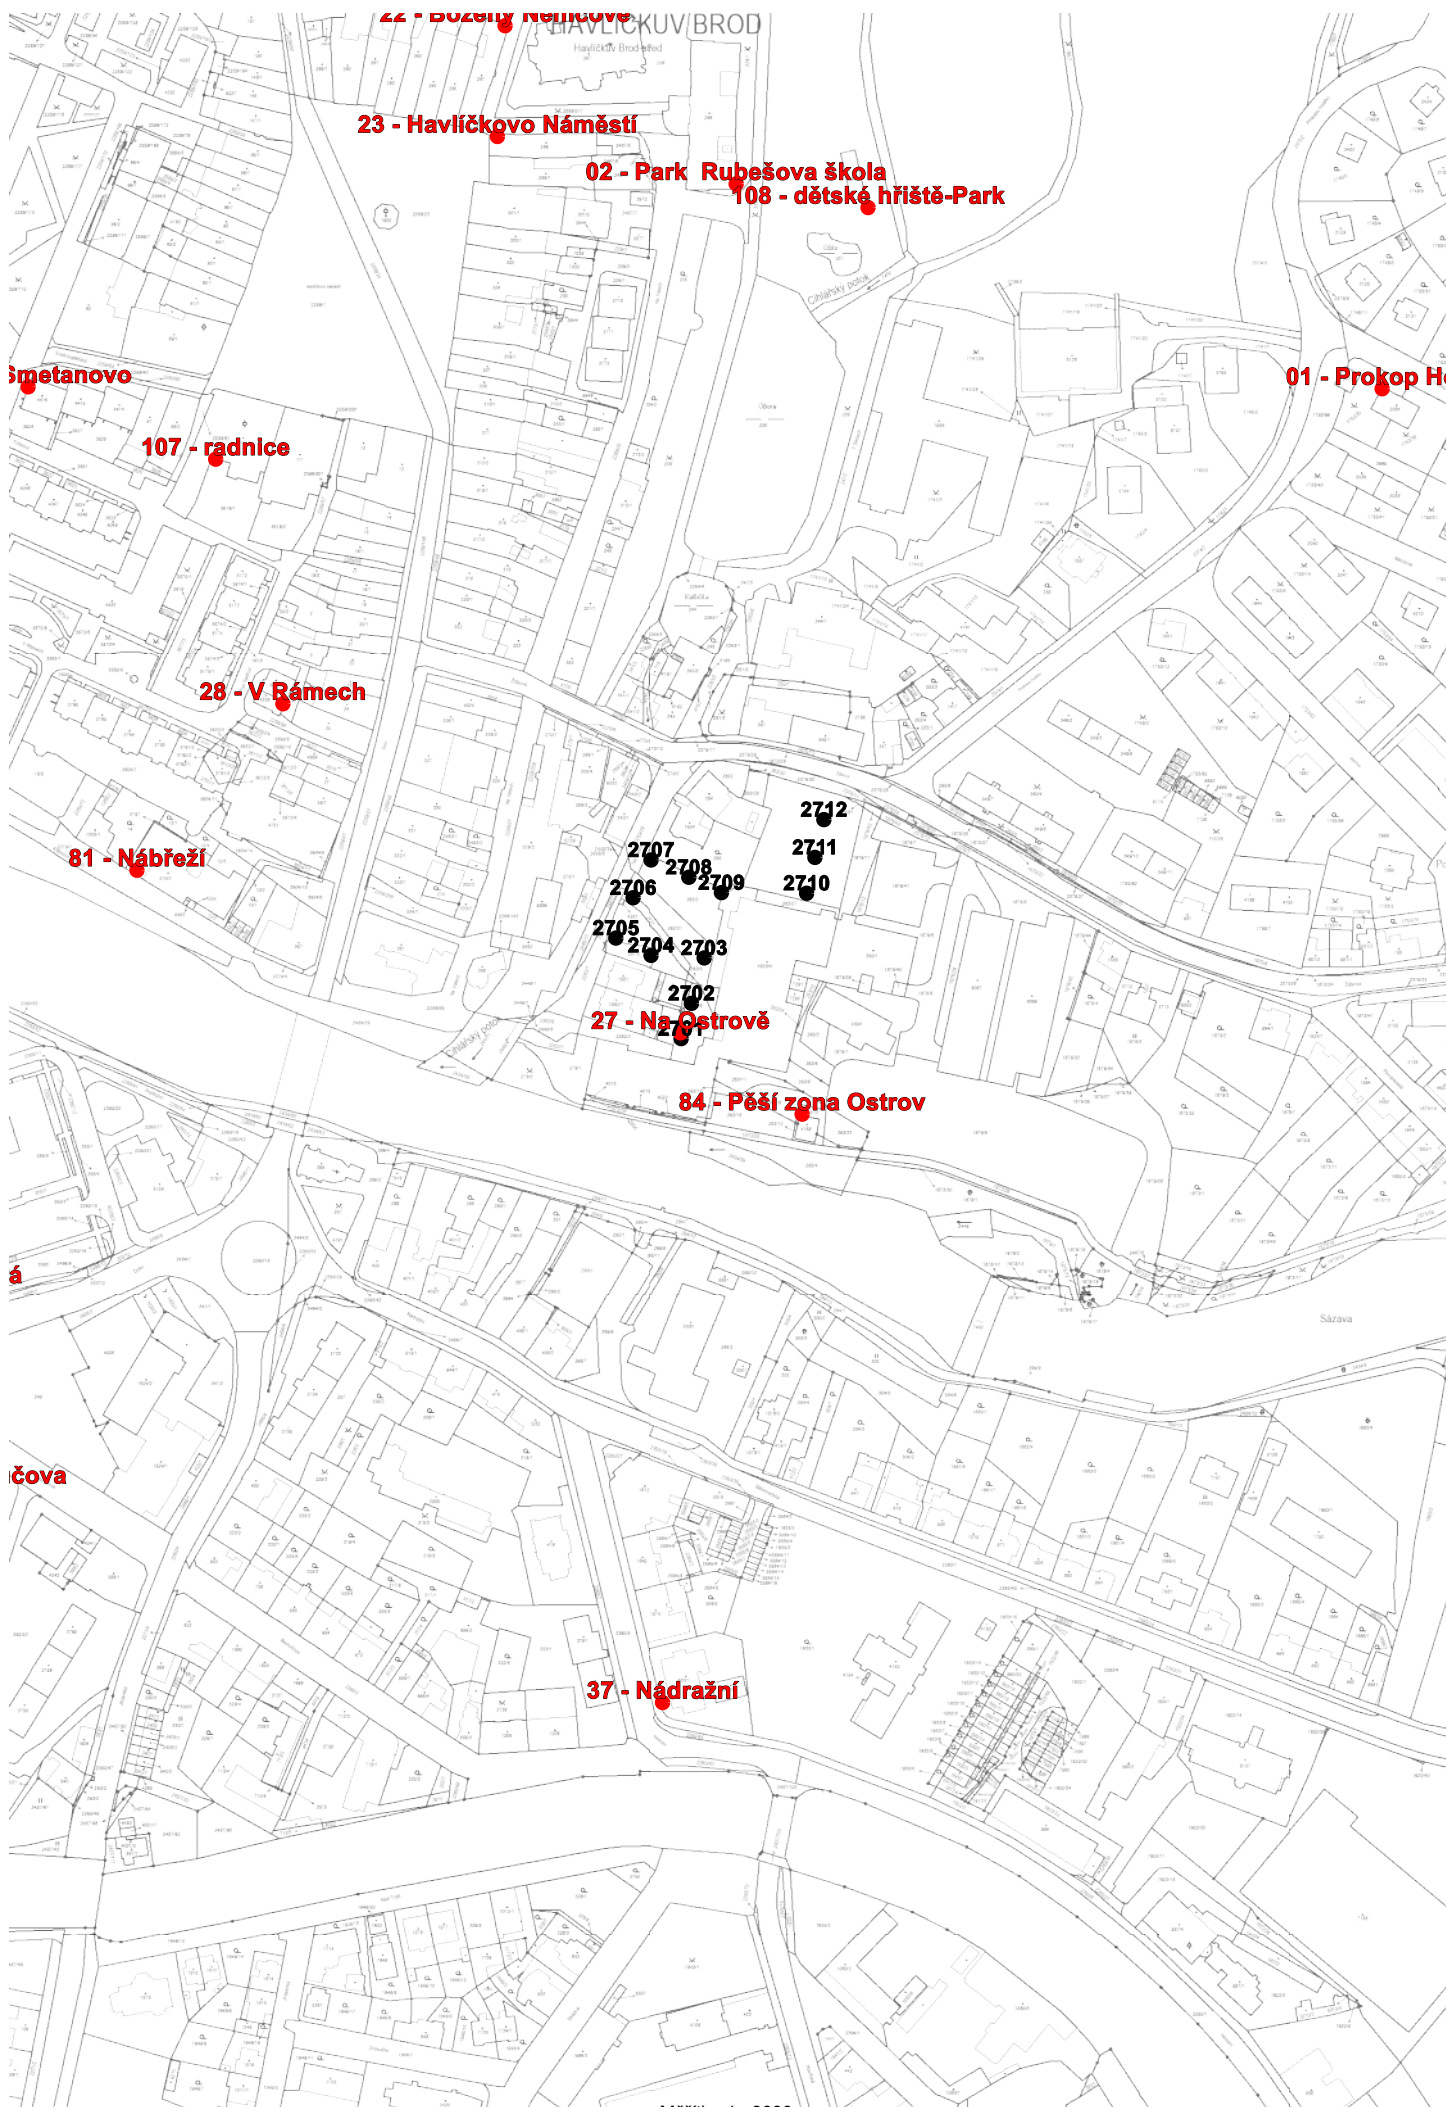

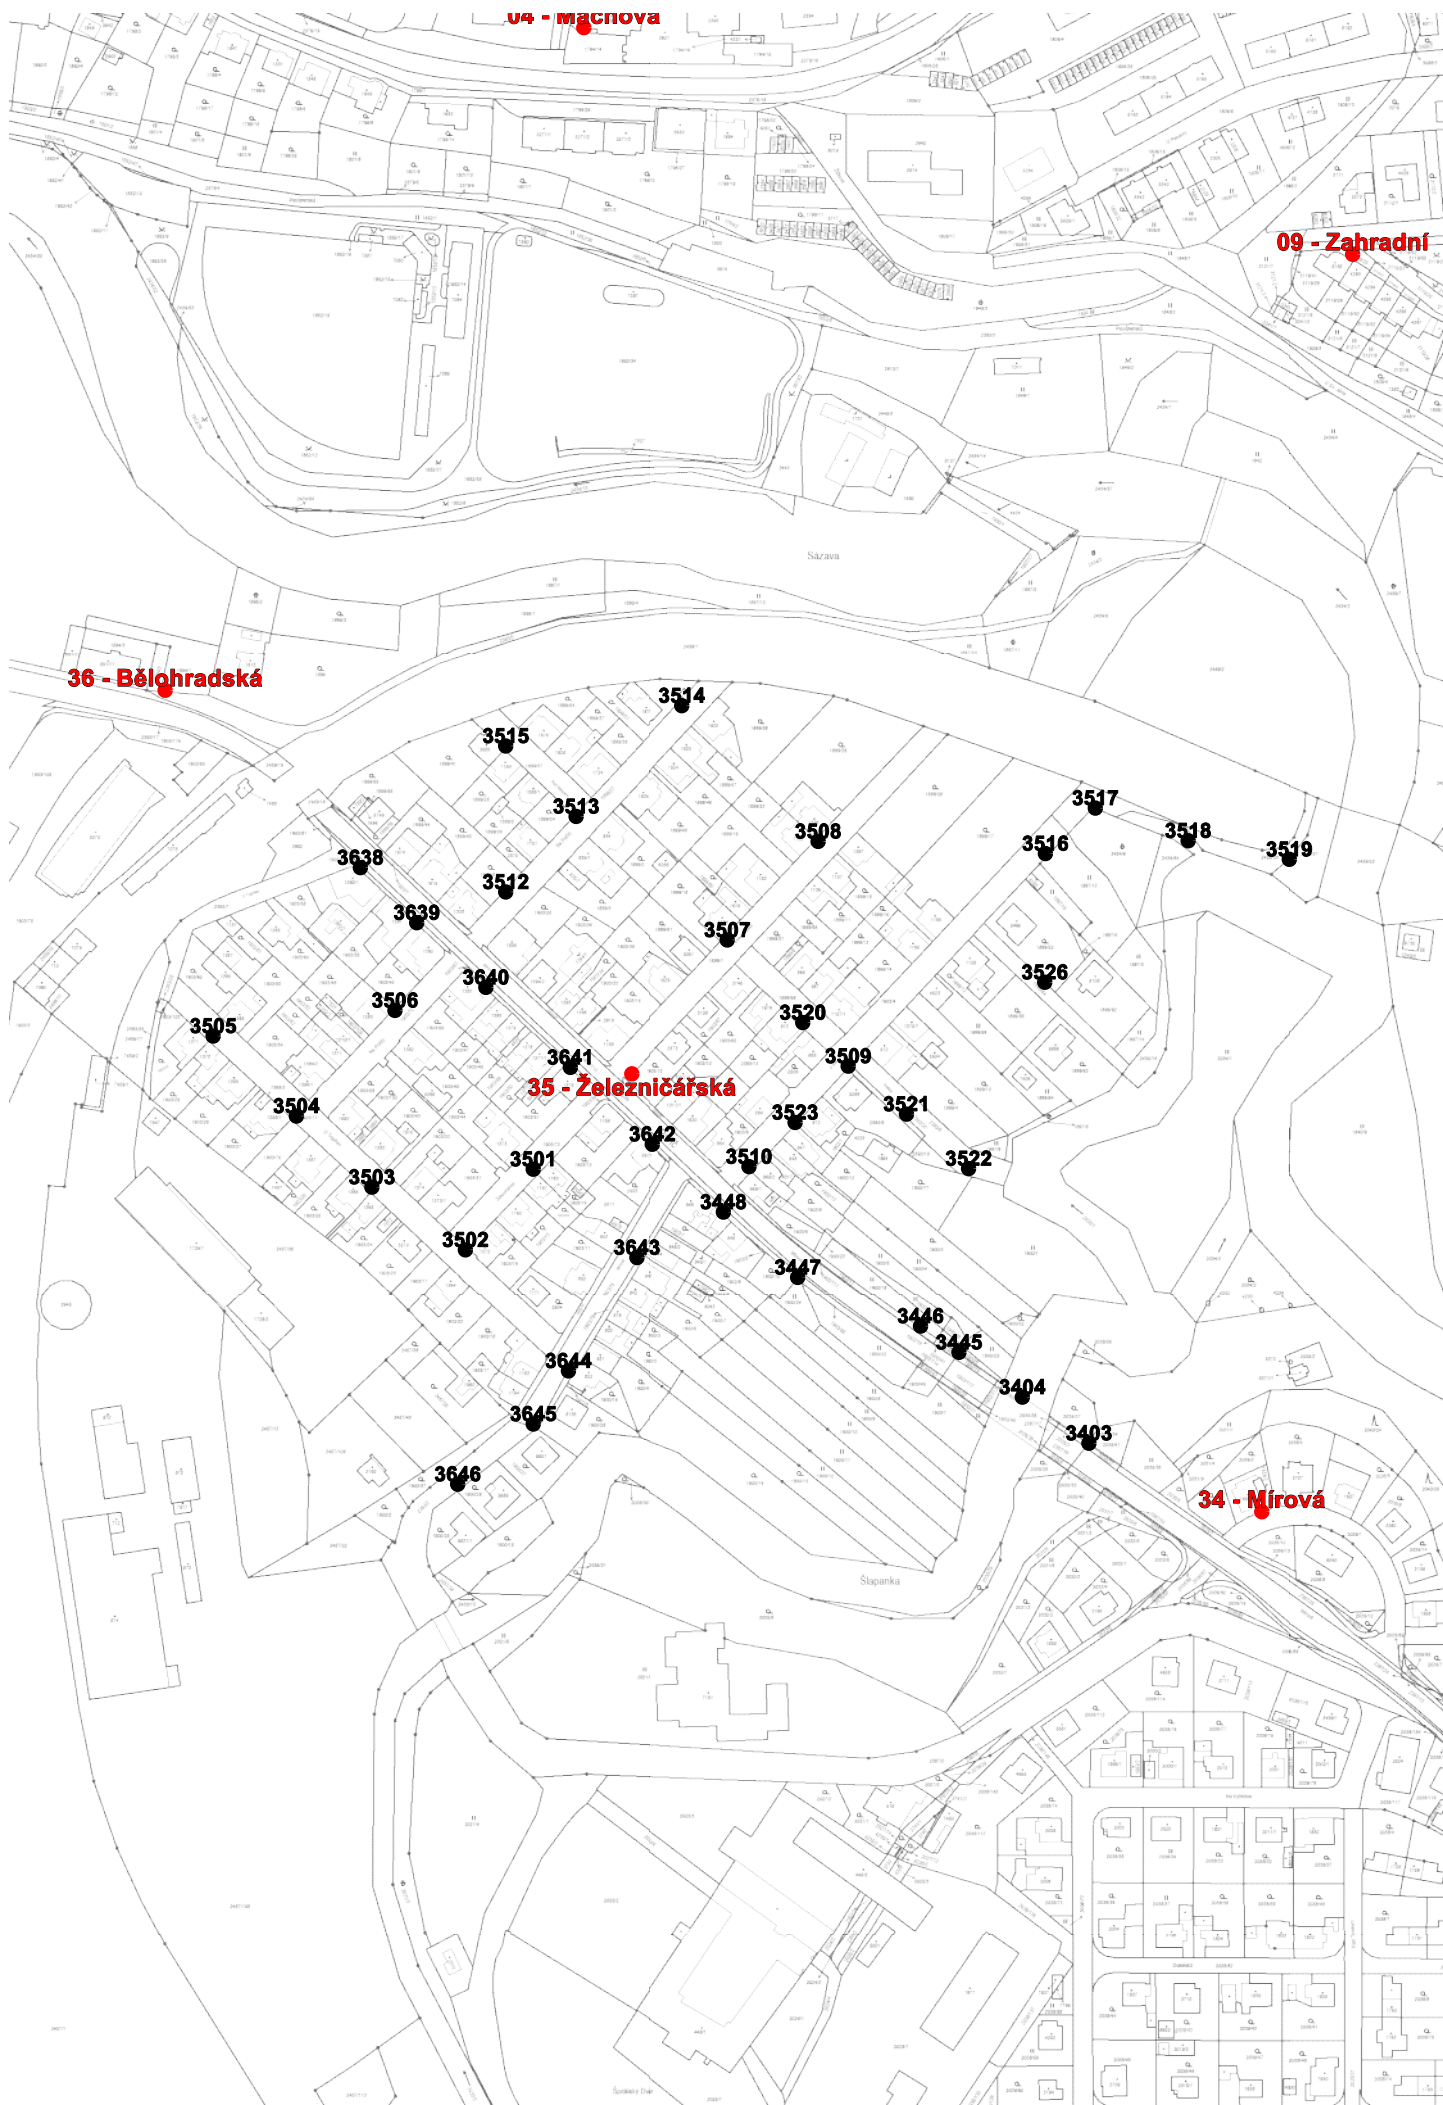

04 - Mačanova

09 - Zahradní


36 - Běláhradská

35 - Železničářská

34 - Mírová


Měřítko 1 : 3000

50 0 50 100 150 200m

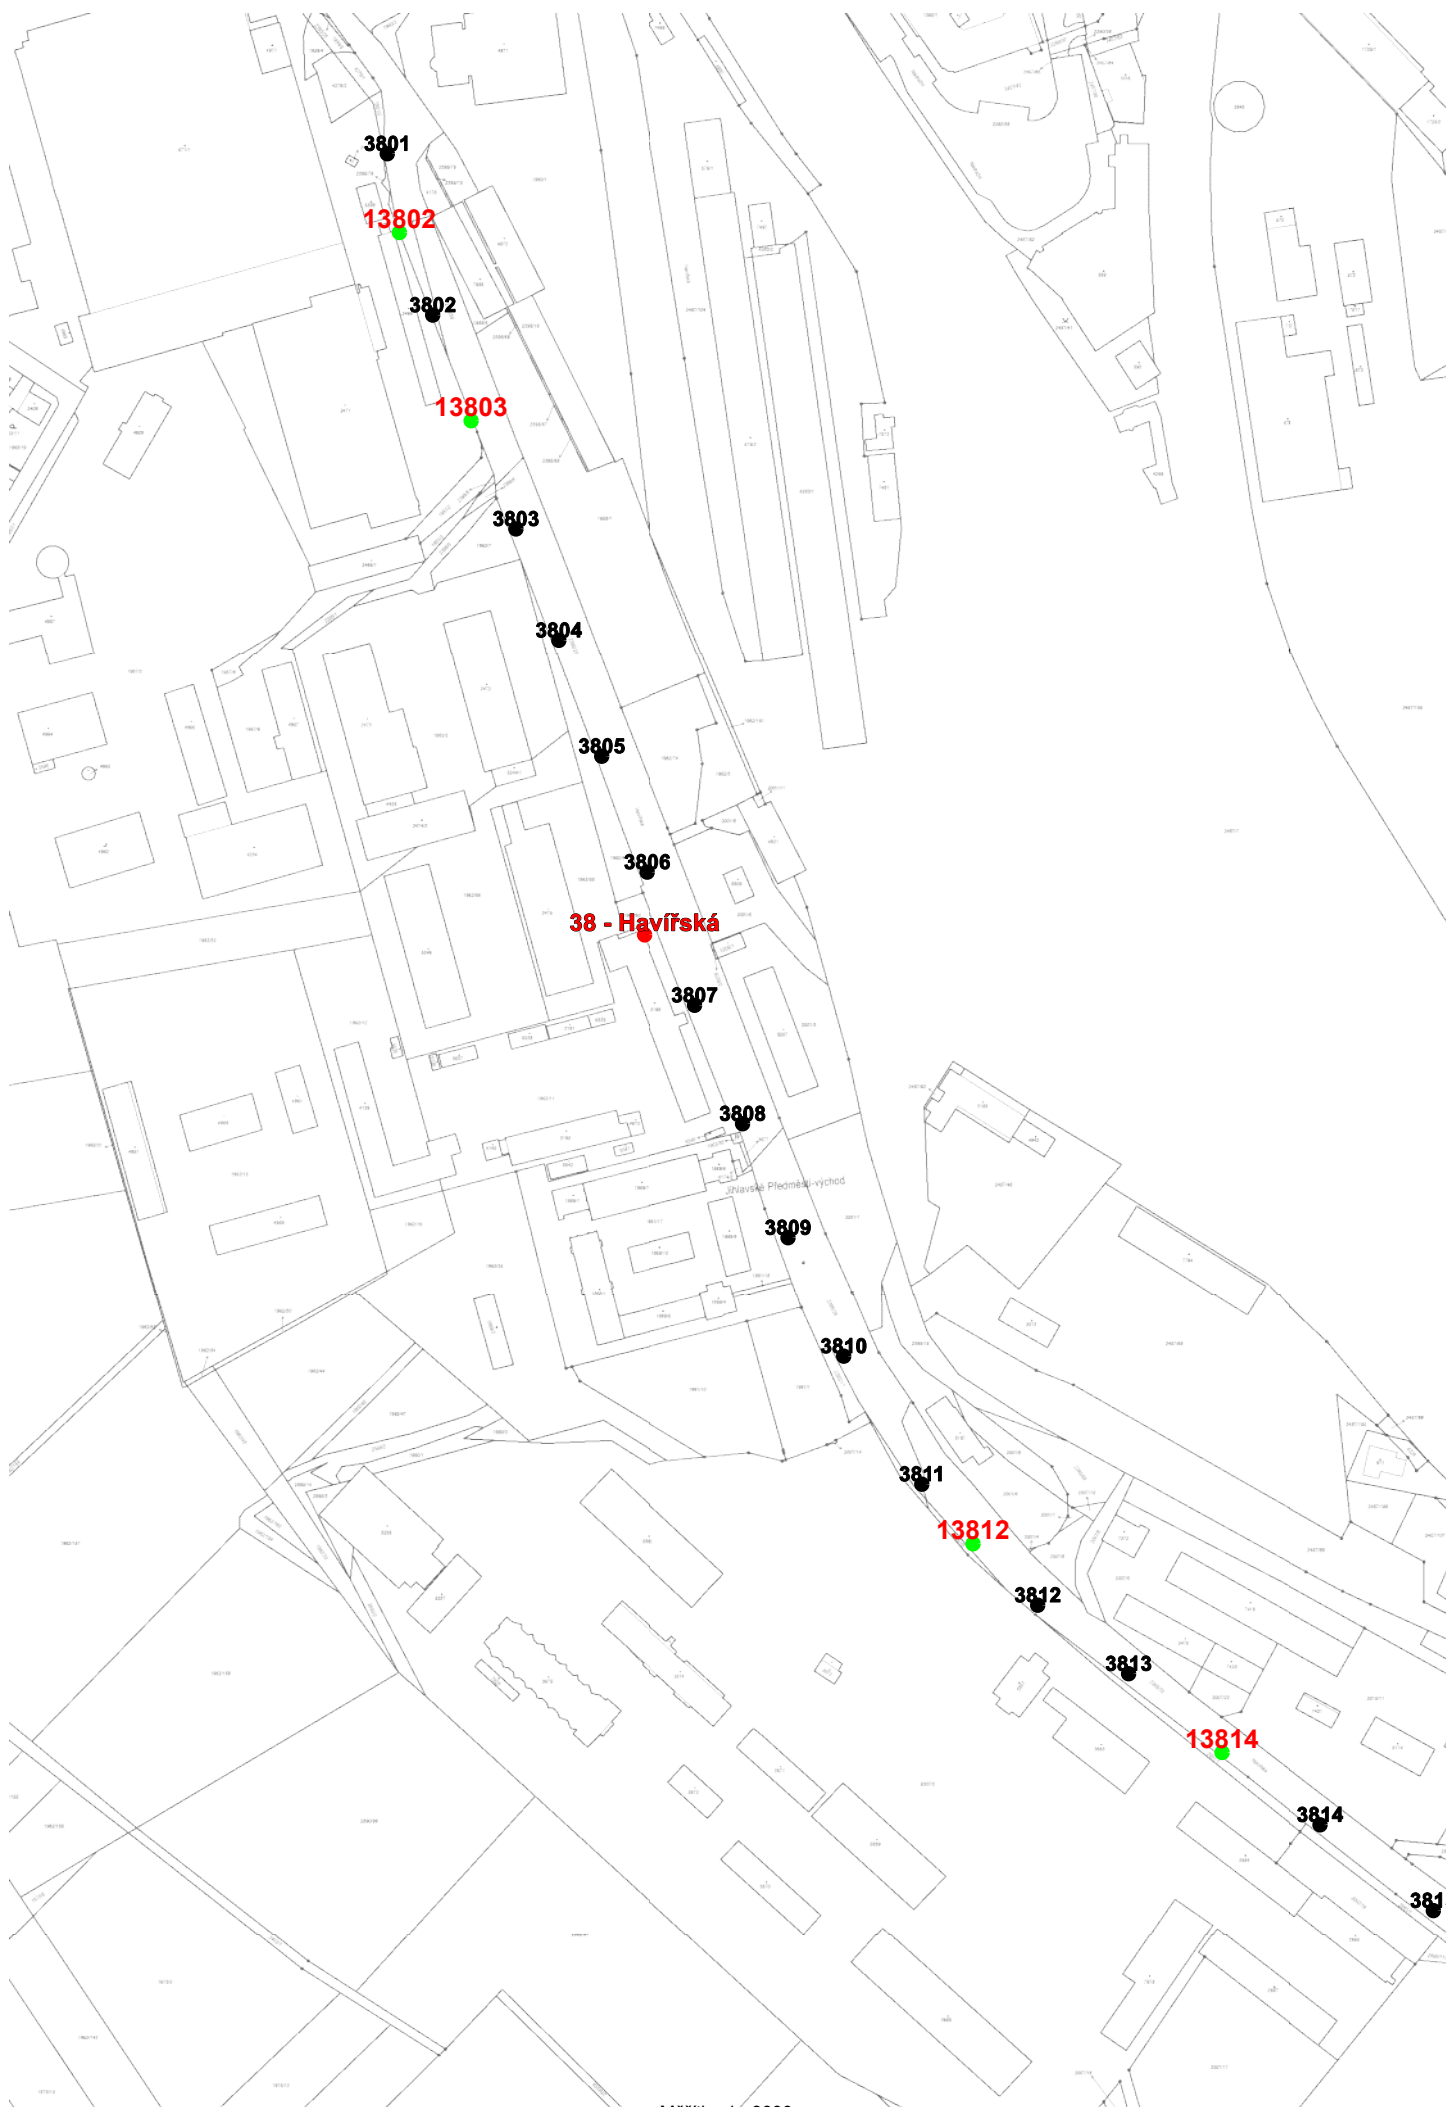

Měřítko 1 : 3000


50 0 50 100 150 200m

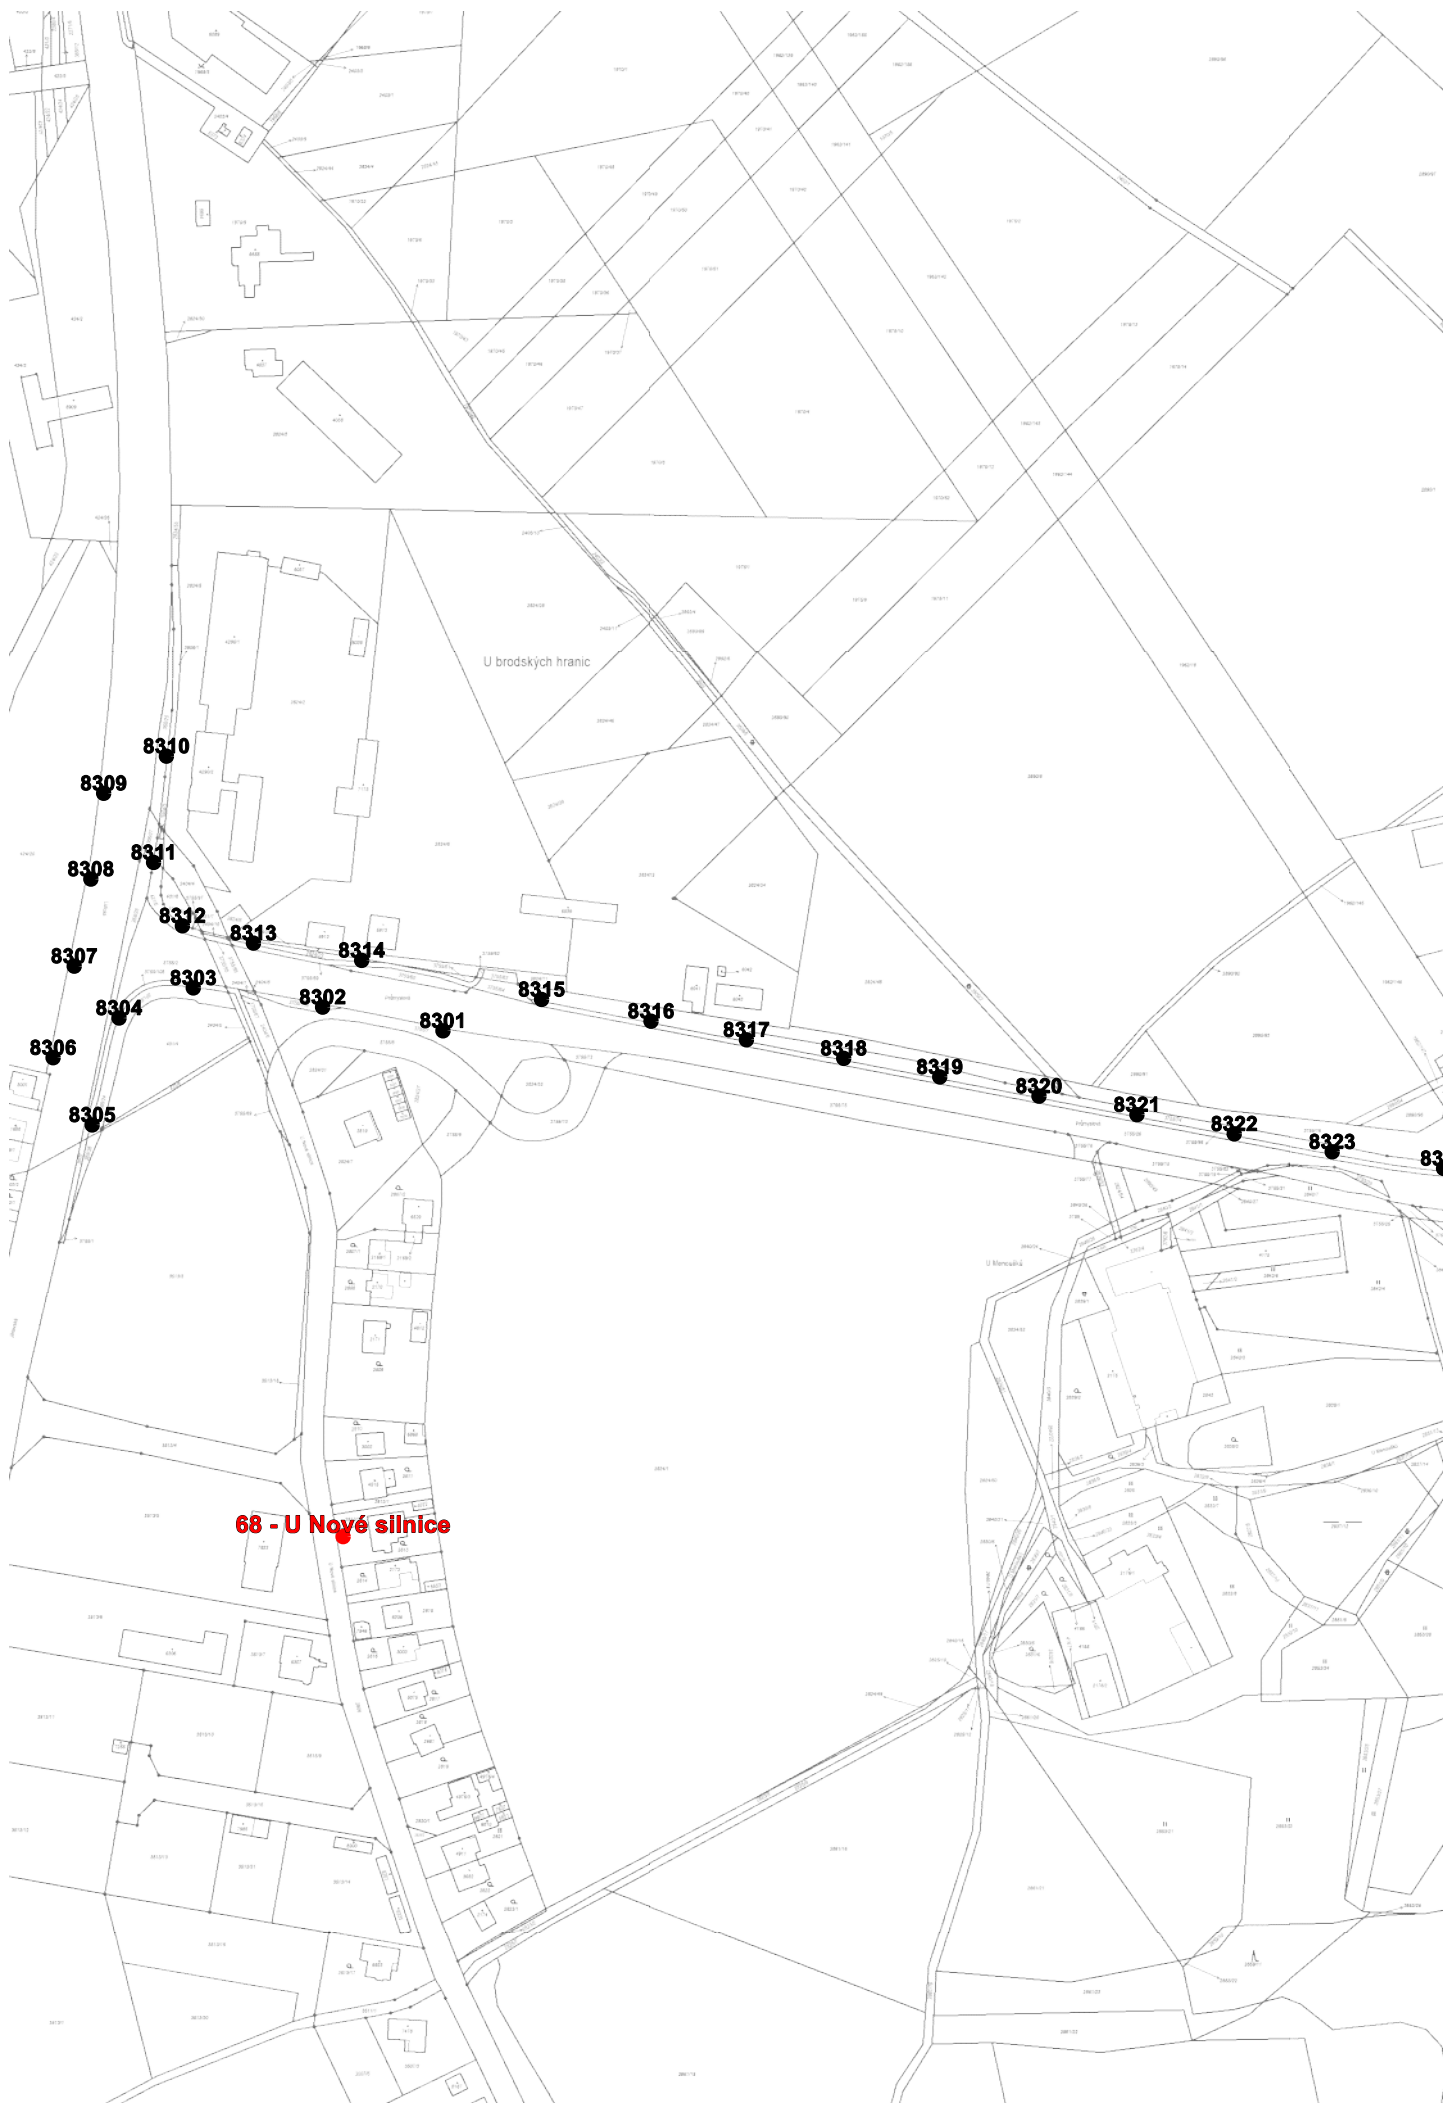


U brodských hranic

68 - U Novej silnice

Měřítko 1 : 3000

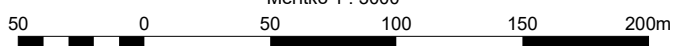

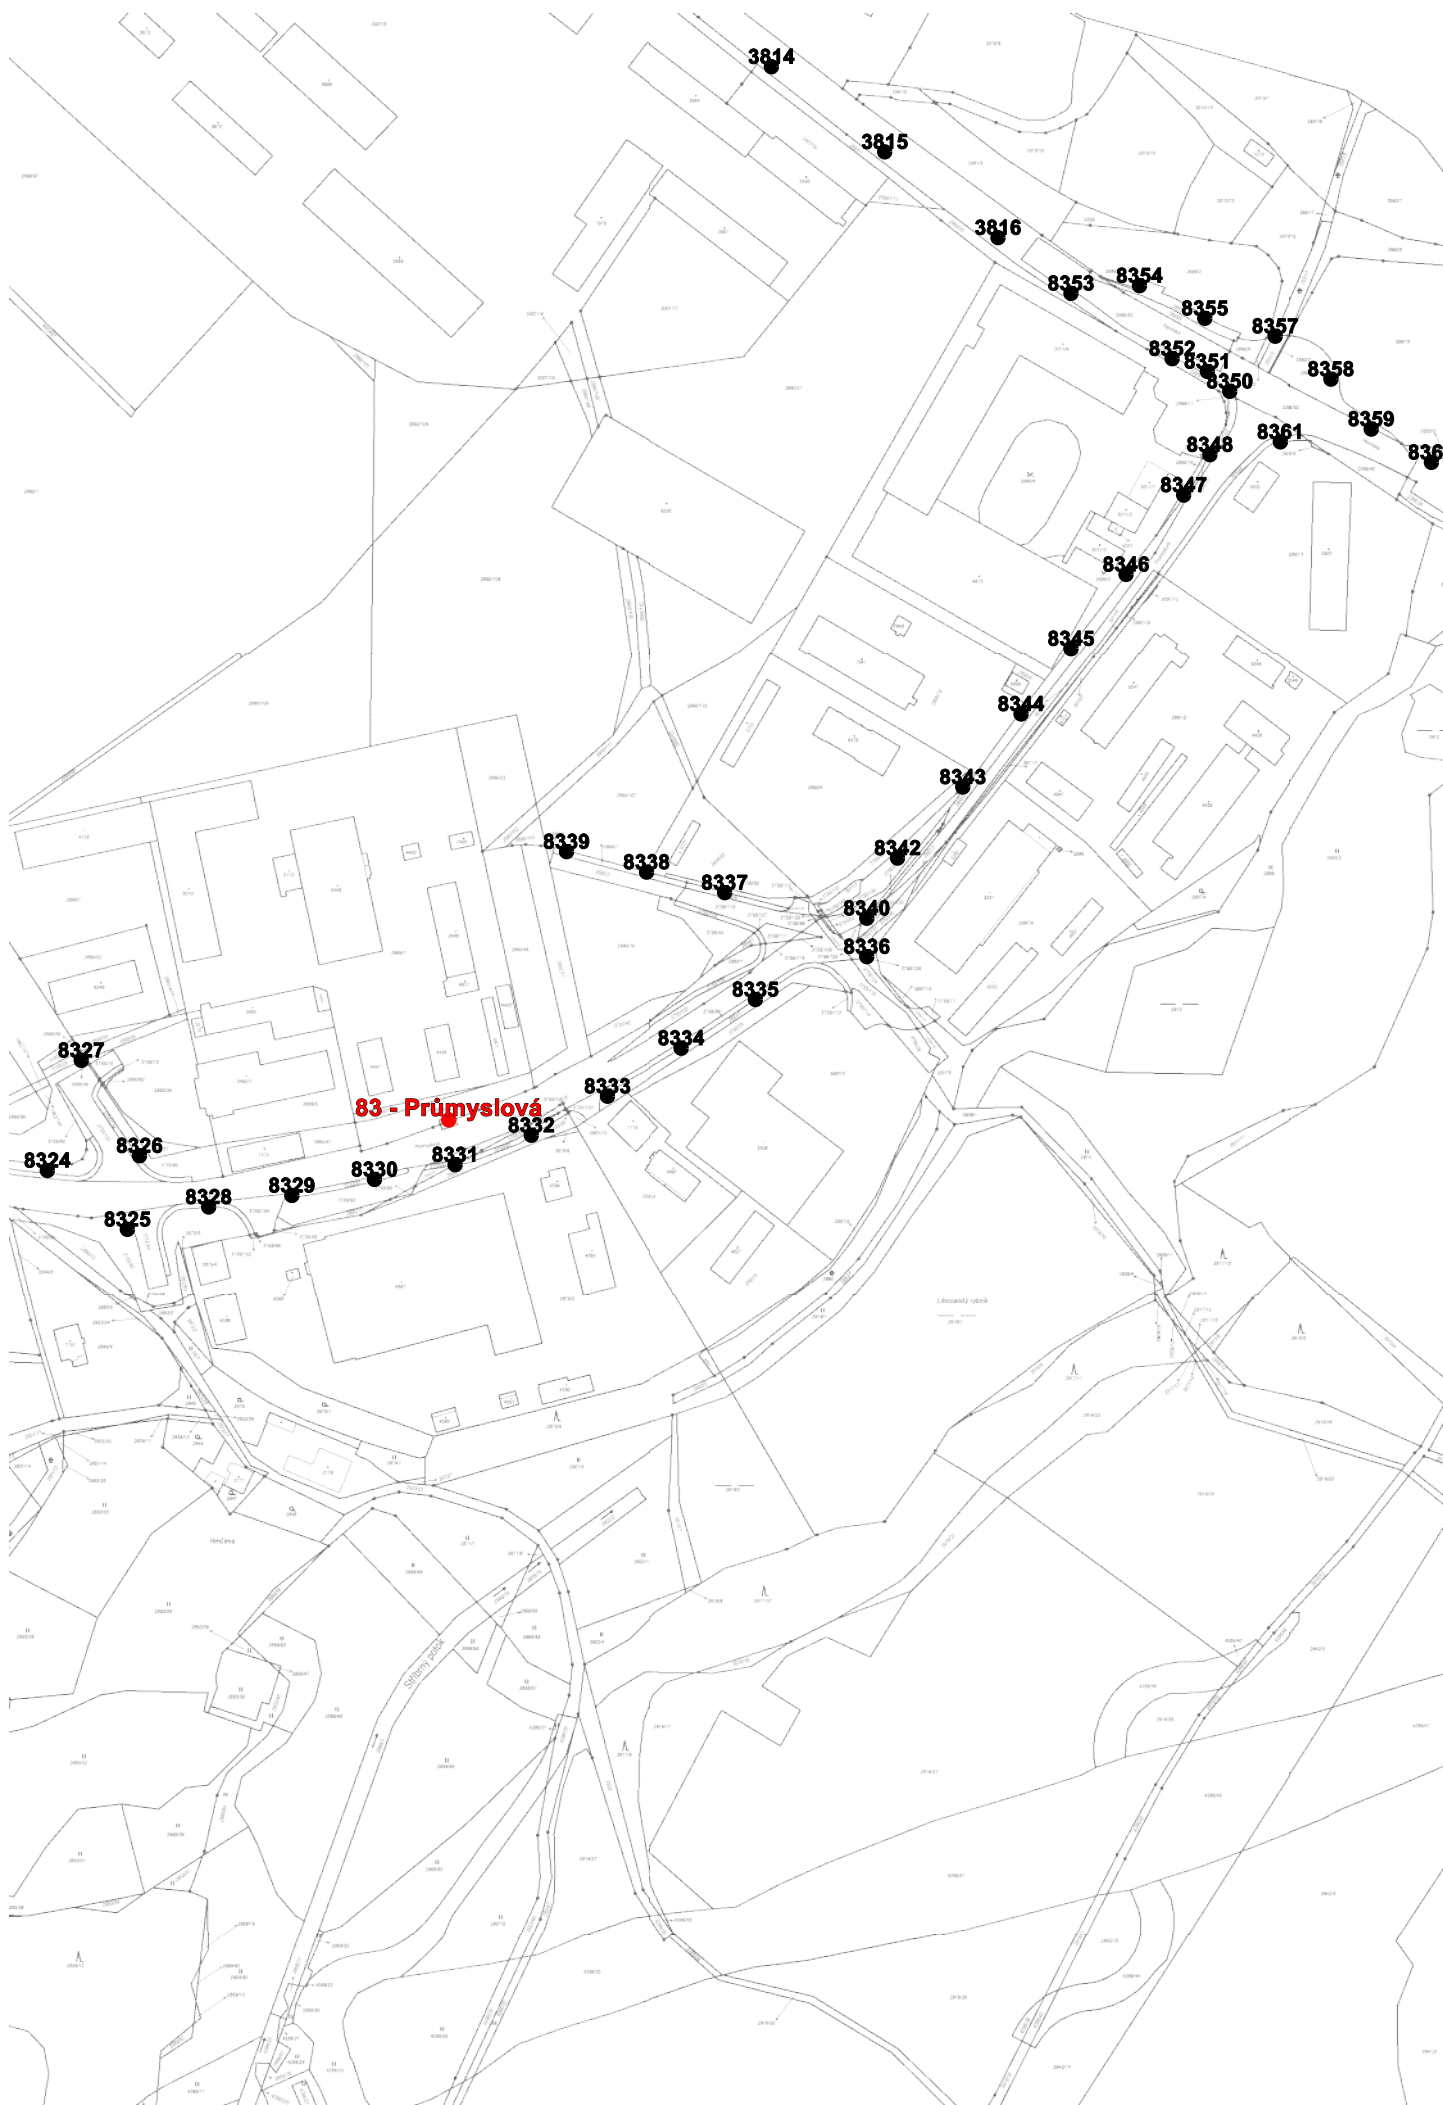

~~Měřítko 1 : 3000~~

