


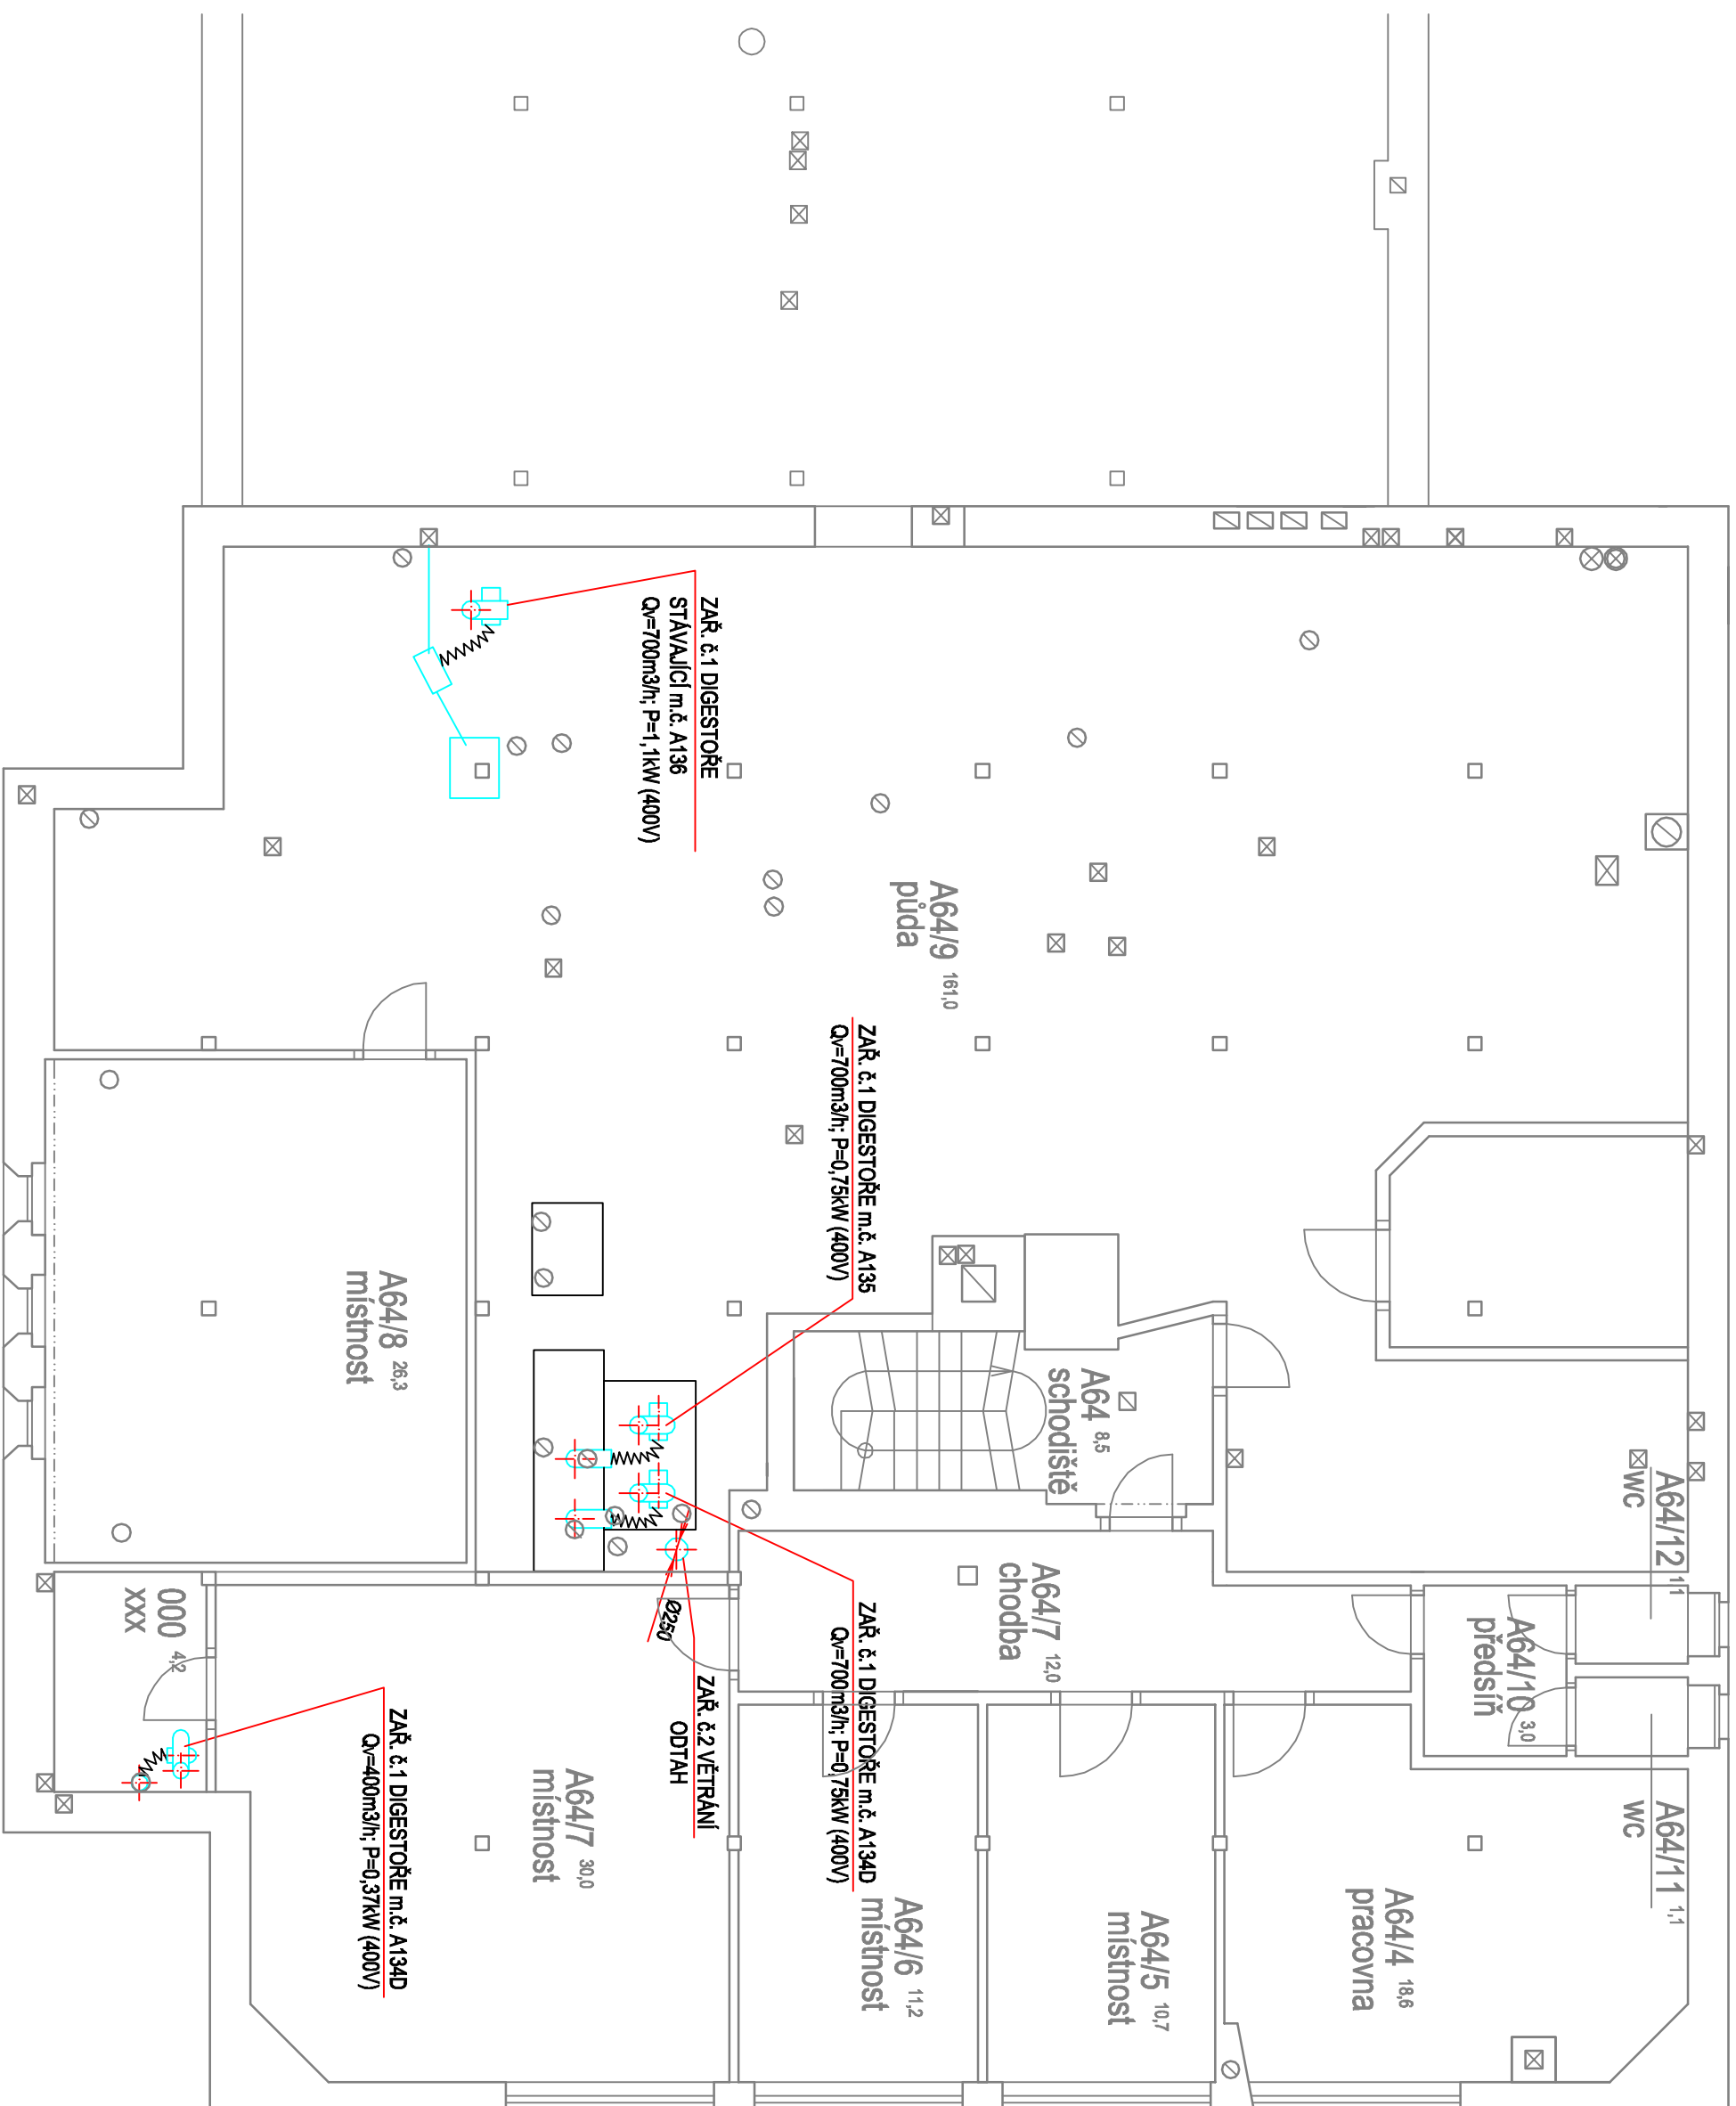

**v.č. 3 KROV (ČÁST)
M 1:75**