



ŠACHTA – NORMÁLNÍ
ŘEZ A-A:

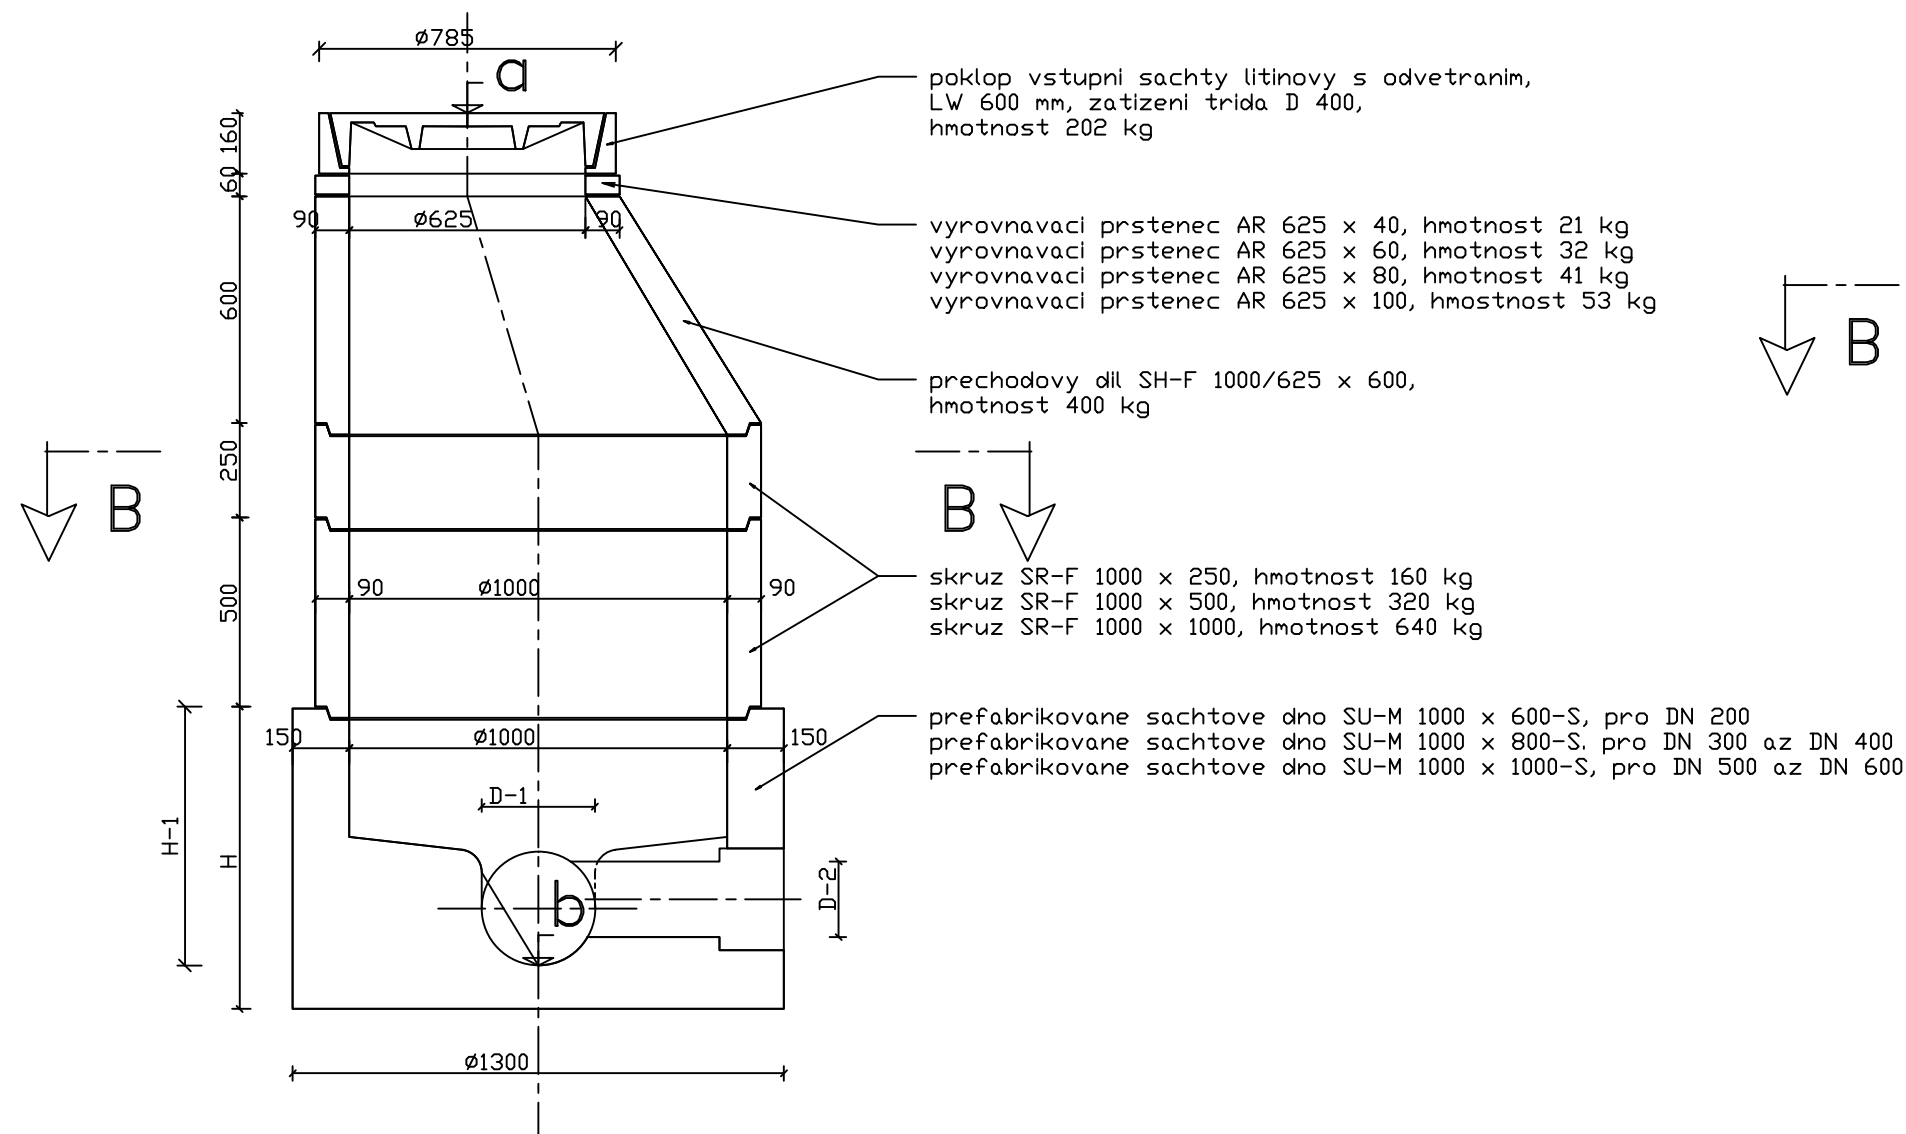


TABULKA KŮT:

H	D-1	H-1
600	200	450
800	300	650
800	400	650
1000	500	850
1000	600	850

ŠACHTA – SNÍŽENÁ
ŘEZ A-A:

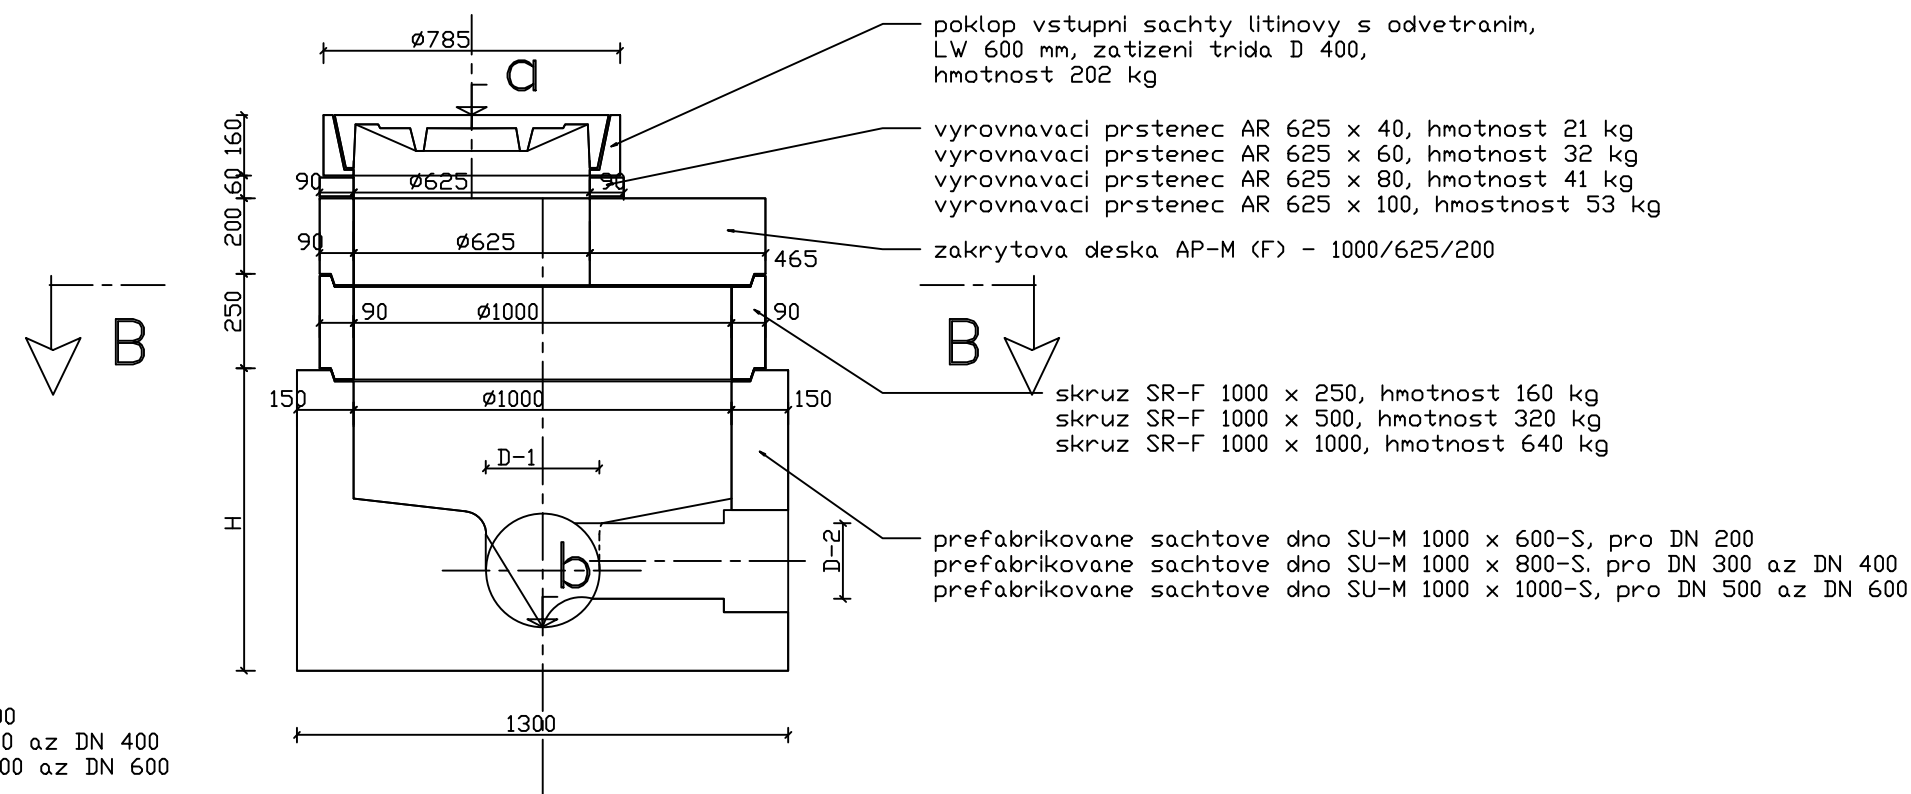

ŘEZ B-B:

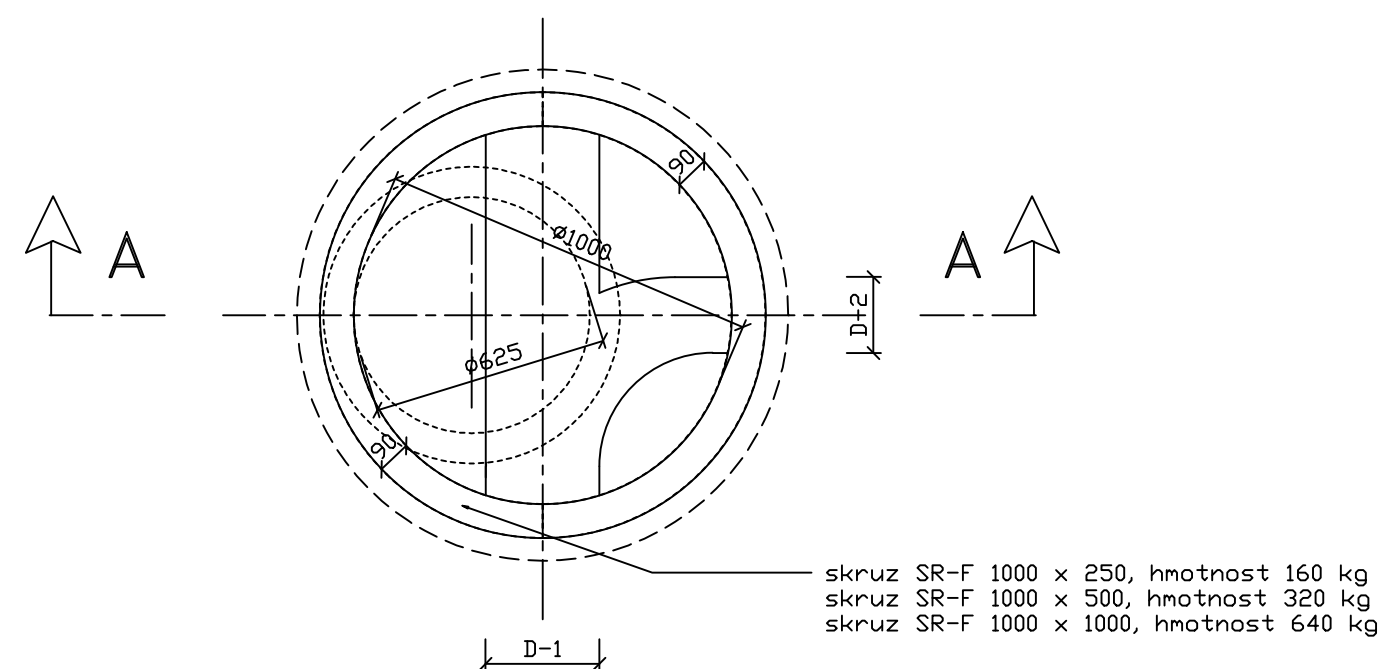

TABULKA KŮT ŠACHET:

[illegible]