


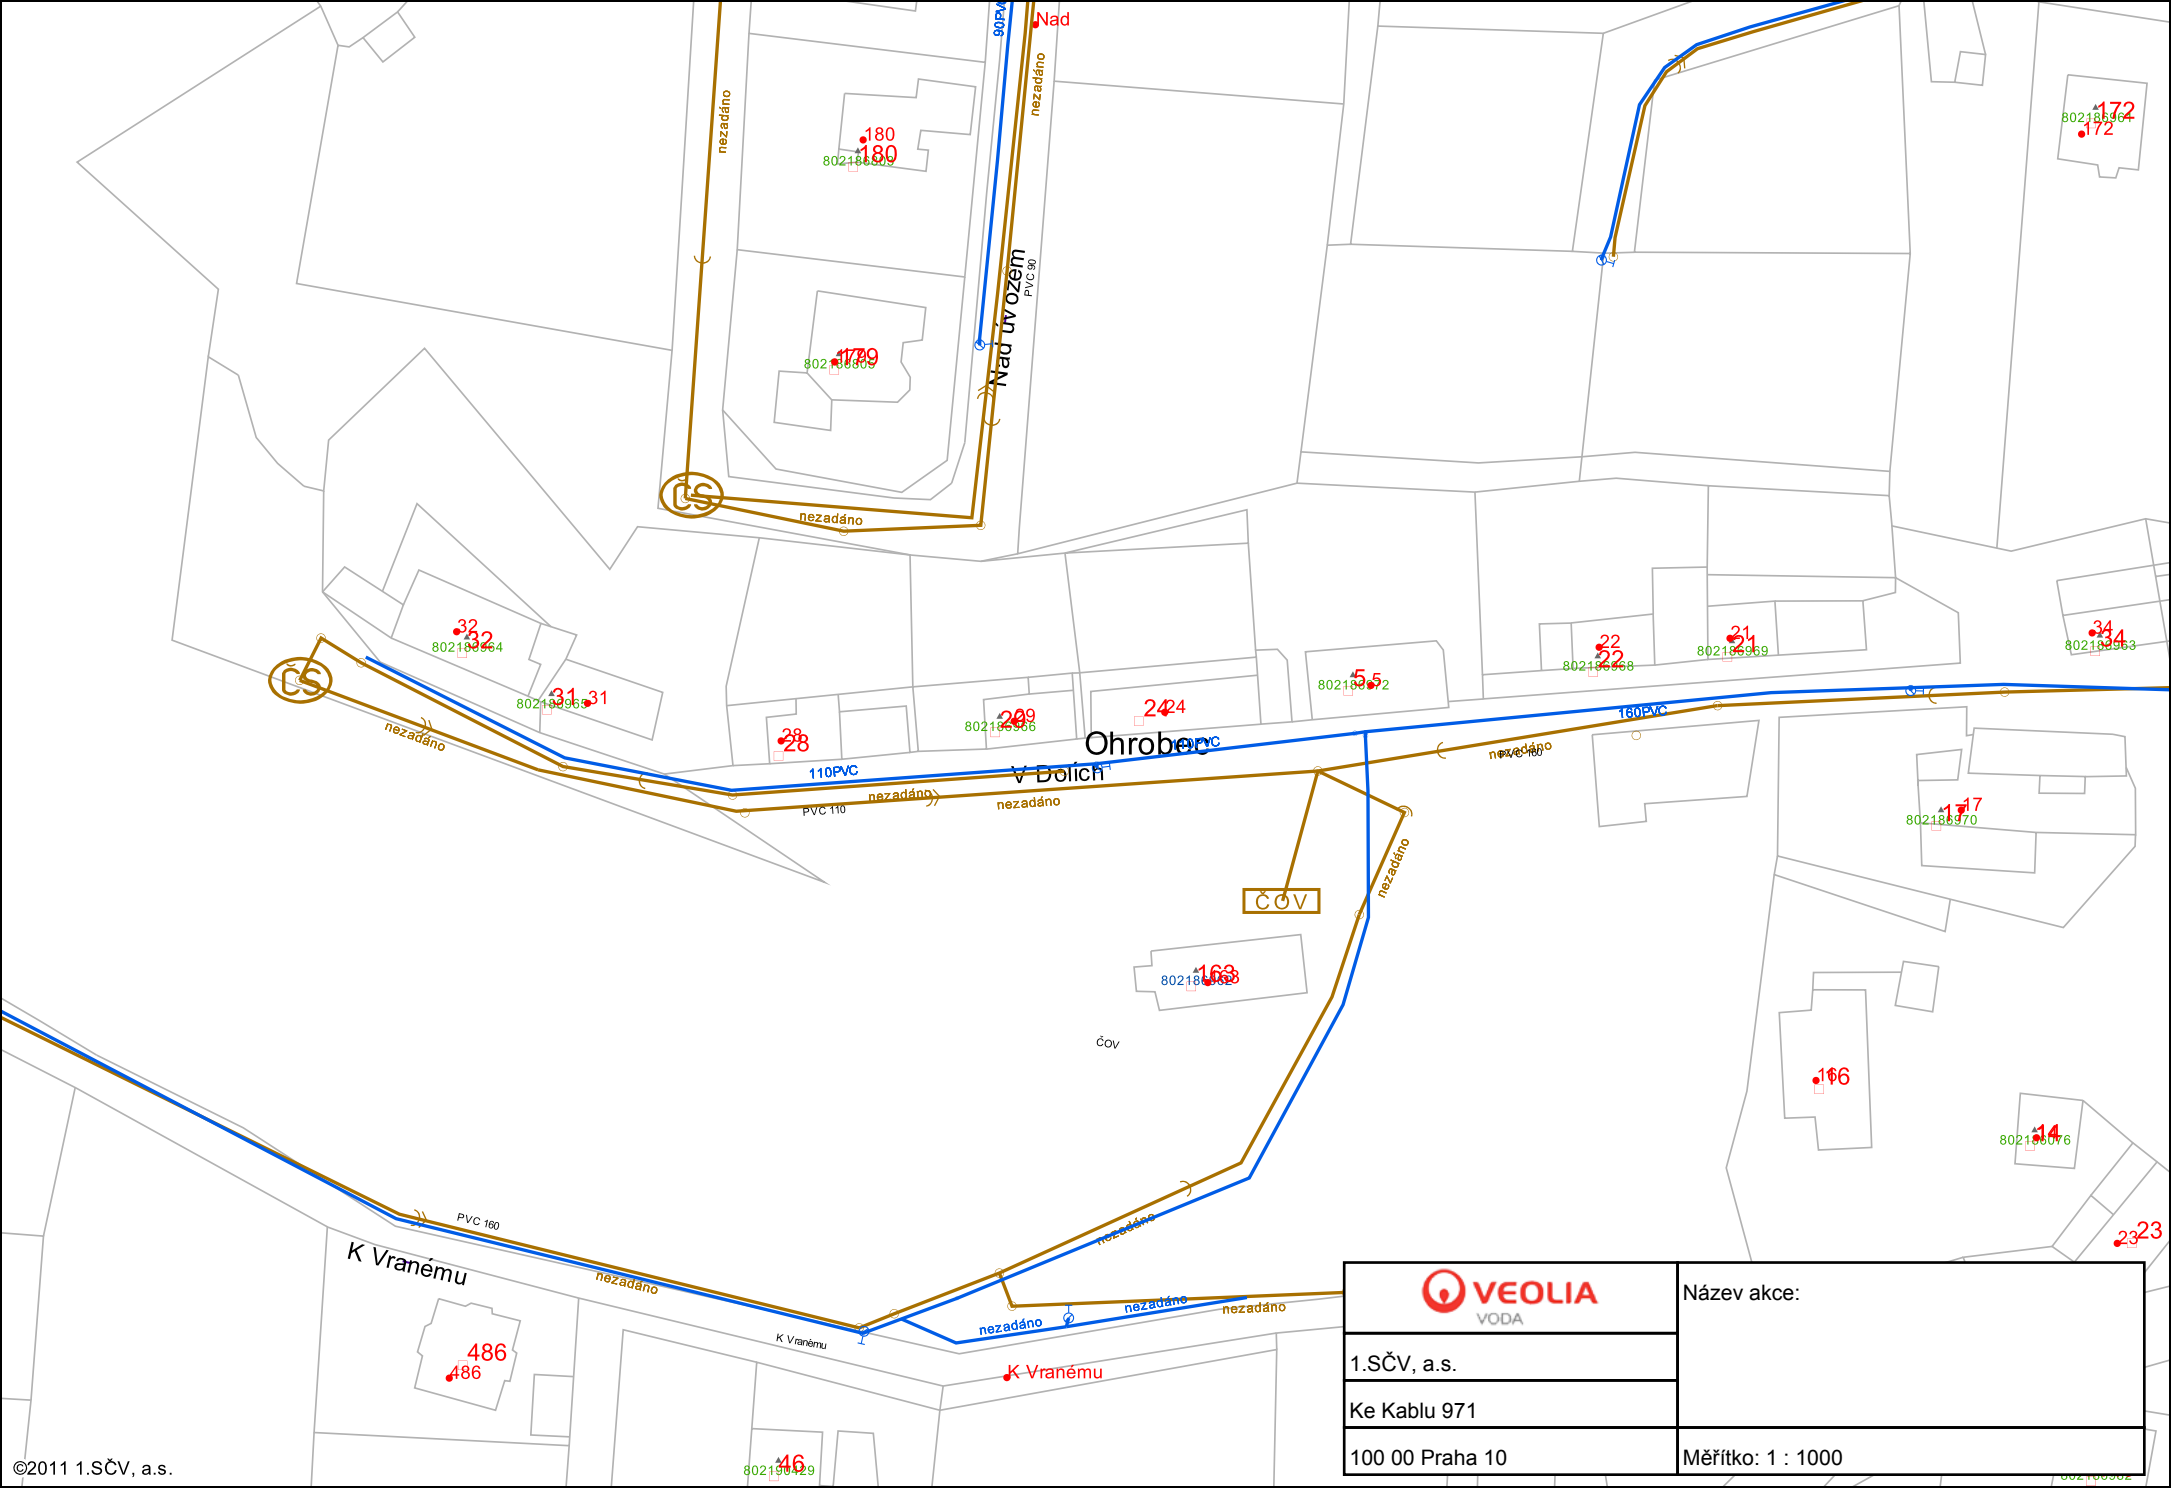

	Název akce:
1.SČV, a.s.	
Ke Kable 971	
100 00 Praha 10	Měřítko: 1 : 1000