



ÚZEMÍ
 POVRCH ÚZEMÍ
 VZDALENOST ŠACHET
 NÁZVY ŠACHET

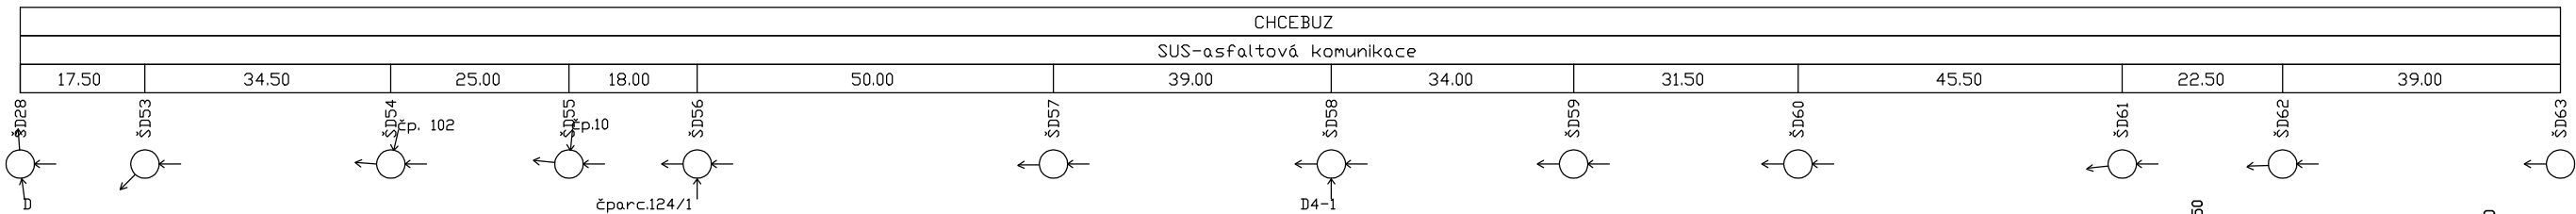

LEGENDA:
1) 11.43 - 17.50
2) 161.06 - 2.28

Podélný profil stoky D4

MĚŘÍTKO 1:1000 / 1:100

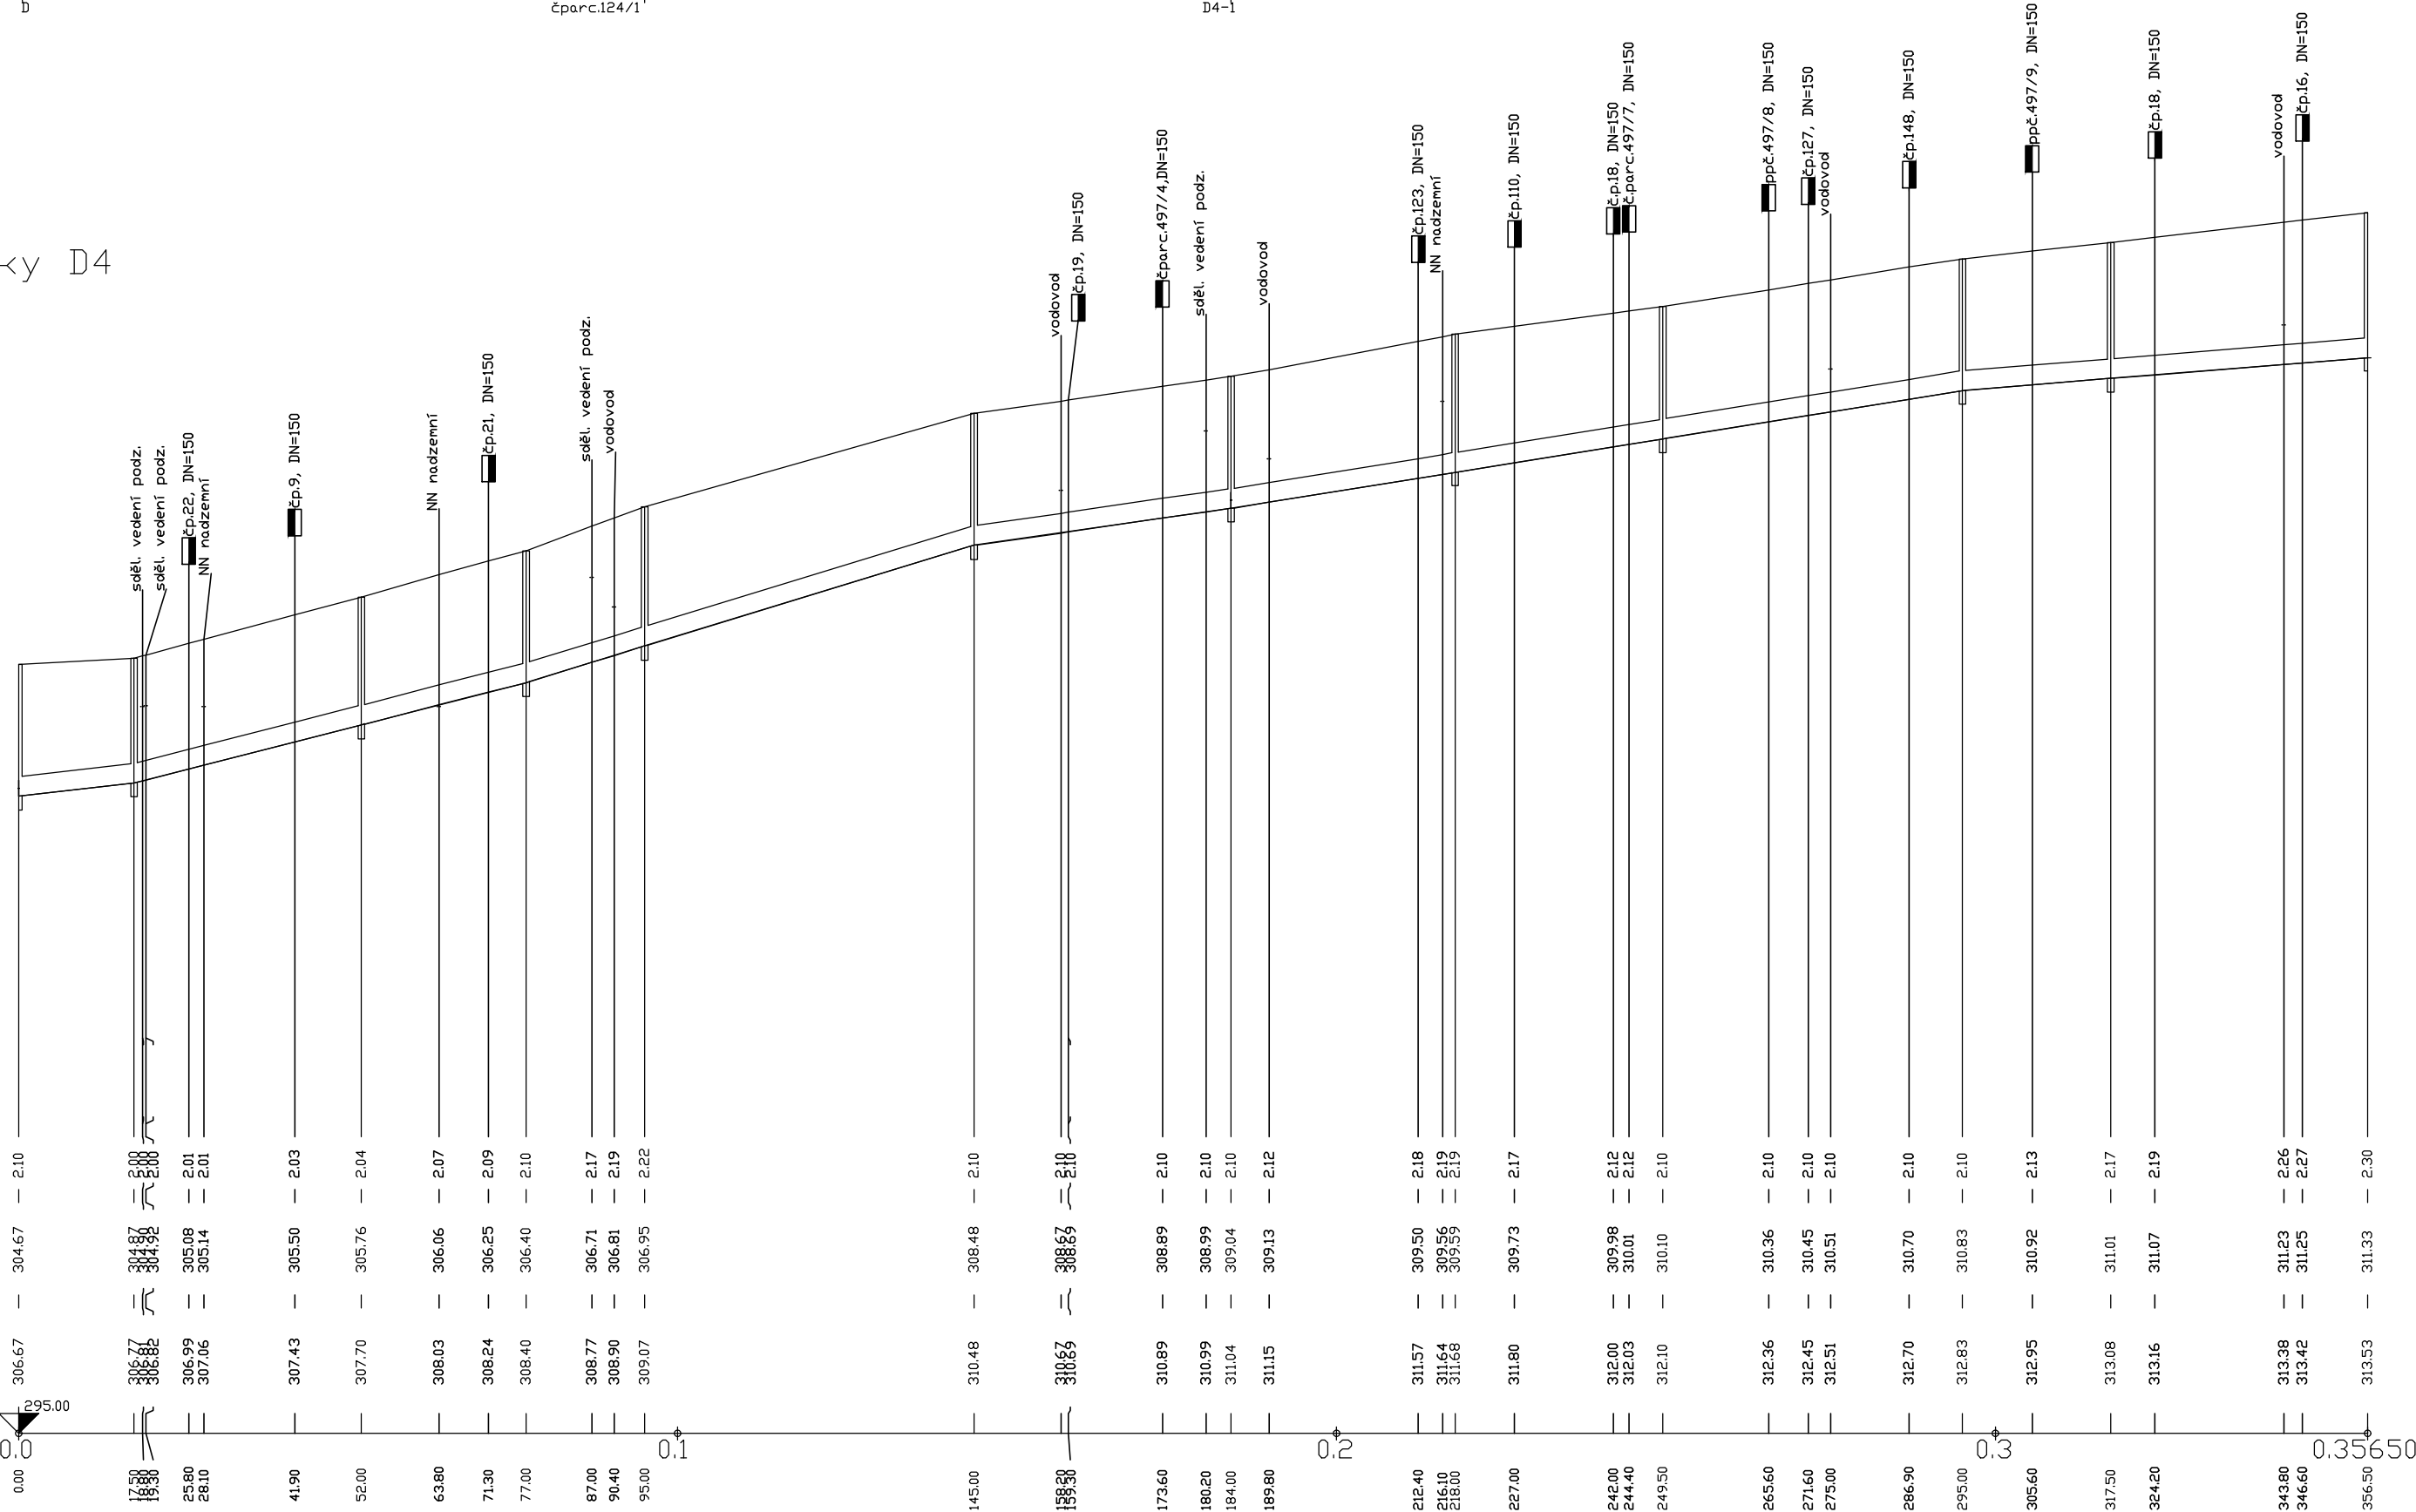

1	25.71 - 59.50	30.59 - 68.00	14.36 - 39.00	16.13 - 111.00	8.13 - 61.50
300 - KAMENINA - 356.50					
2	251.28 - 3.55	276.32 - 3.91	182.57 - 2.58	194.58 - 2.75	133.56 - 1.89

PROVOD inž. spol. s r.o. V Podháji 226/28 400 01 Ústí n/L tel.: 475 201 580 provod@provod.cz http://www.provod.cz					
FORMÁT		3 x A4		ČÍSLO PARÉ	
STUPĚŇ		DPS		Č. VÝKRESU	
DATUM		09/2023			
MĚŘÍTKO		1:1000/1:100			
kótováno v		mm			
Č. ZAKÁZKY		220		D1.1_03-6	