


The diagram shows a three-phase system with three lines (two solid, one dashed) connected to a common neutral point (N). A protective earth (PE) connection is shown as a line with a diagonal slash, connected to the neutral point and grounded.

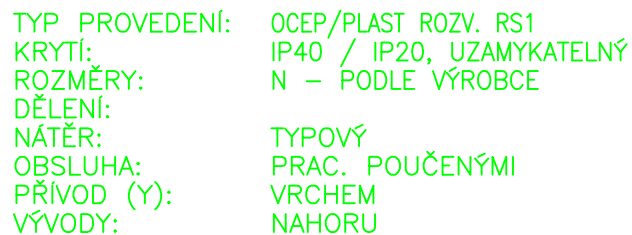

ZODPOVĚDNÝ PROJ. PROFESE:	KONTROLOVAL:	BAUMAS projekt, spol. s r.o.	
Marek Abšnajdr	Ing. Pavel Olšovský	Adresa	Moravská 3010/57a
VYPRACOVAL:			767 01 Kroměříž
Marek Abšnajdr		Telefon 573 340 315	IČO: 07657072
		E-mail info@bm-baumas.cz	DIČ: CZ07657072
INVESTOR: Obec Grygov, Šrámkova 19, 783 73 Grygov			
MÍSTO STAVBY: Obec Grygov, Šrámkova 112, 783 73 Grygov			

NÁZEV VÝKRESU:
ROZVADĚČ RS 1/2

FORMÁT	2xA4
DATUM	11 / 2021
Č. ZAKÁZKY	05/11/2021
MĚŘÍTKO 1:50	Č. VÝKRESU D.1.4.4-07