


ŘEZ A-A' (návrh)

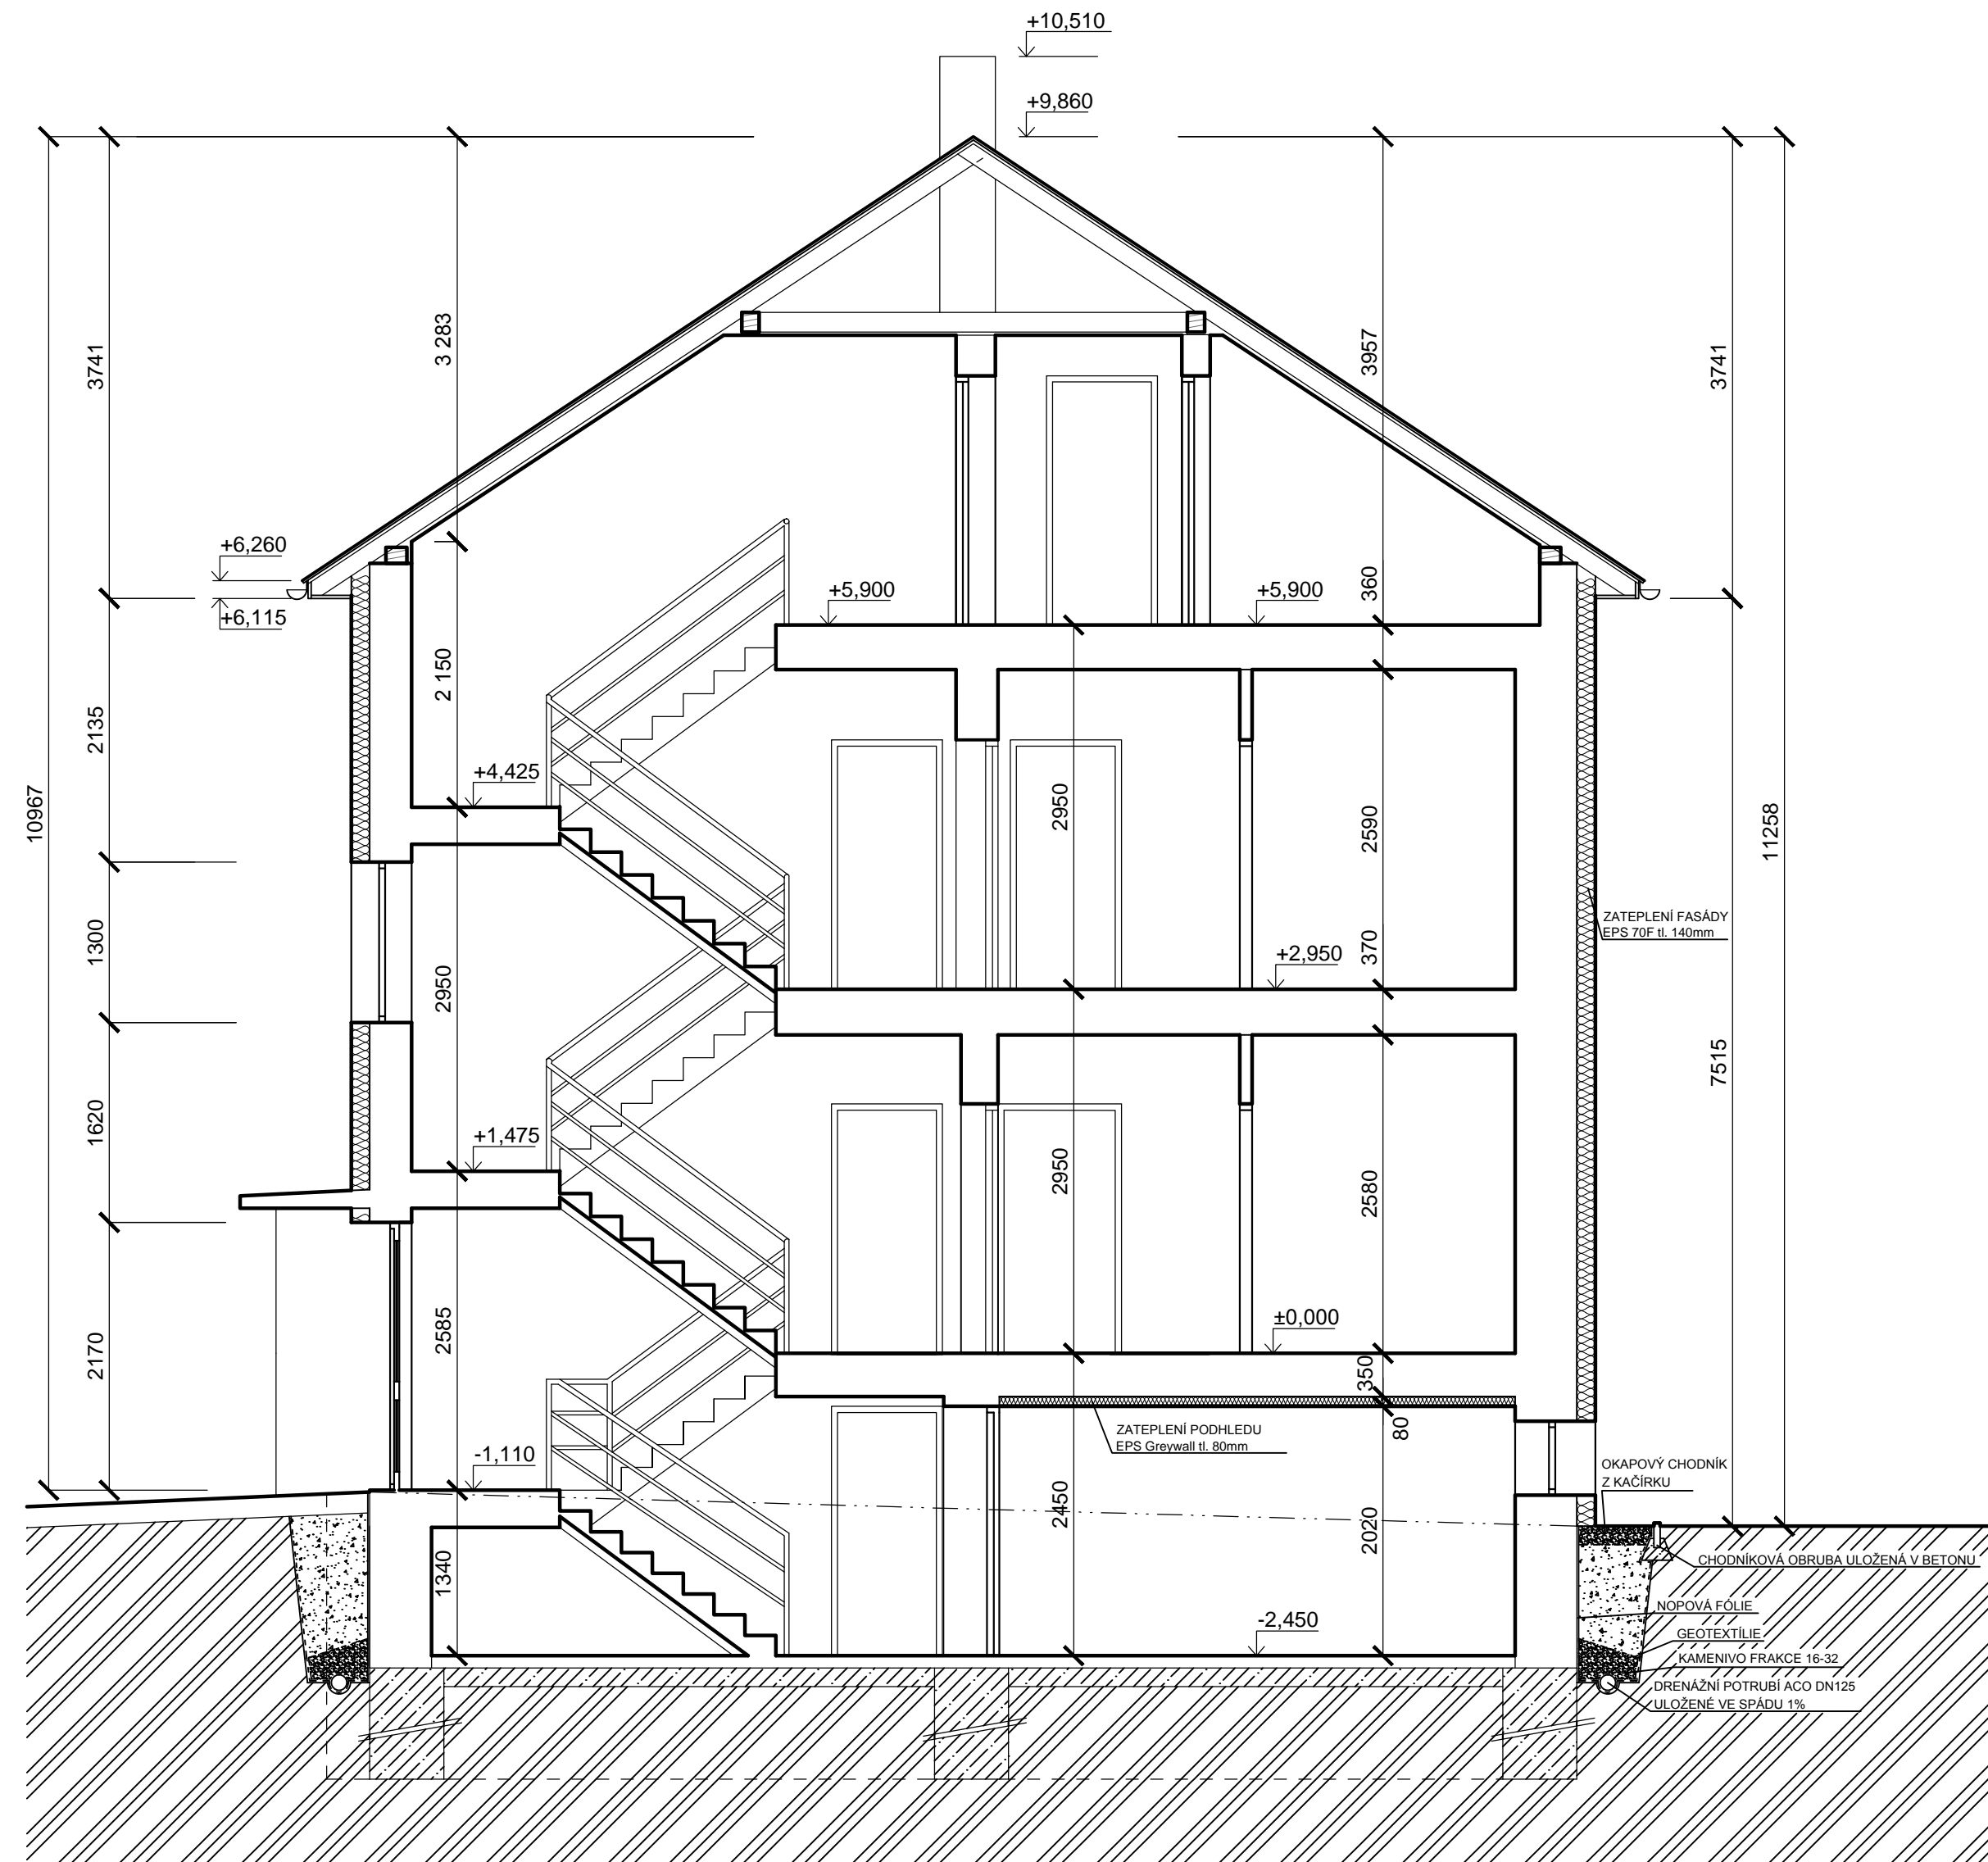

JTSK		±0,000 =		© ROMANA MALIŠ BÍLKOVÁ 2015	
This drawing specification is our property for which we reserve all rights, including those relating to patents or registered designs. It must not be reproduced or used otherwise or available to any third party without our prior permission in writing.					
datum :		změna :		zakreslil :	
				index :	
romana_mališ_bílková				<div>Trojanovice 32 744 01 tel. 777201 918</div> <div>RMBA</div>	
architekt: Ing.arch. Romana Bílková		kontroloval :		Ing.arch. Romana Bílková	
kreslil: Filip Hromádka		odp. projektant :			
akce :		REKONSTRUKCE A ZMĚNA UŽÍVÁNÍ NA BYTOVÝ DŮM k.ú. Hodslavice, parc.č. 1334			
investor :		Obec Hodslavice, č.p.211, 742 71 Hodslavice			iČO :
stupeň :		SP a ÚŘ	archivní číslo :	archivní index :	SP a ÚŘ
měřítko :		1:50	formát :	A2	datum :
obsah :		ŘEZ A-A' (návrh)			
číslo kopie :					číslo výkresu :
					13