



ŘEZ A-A' (navrhovaný stav)

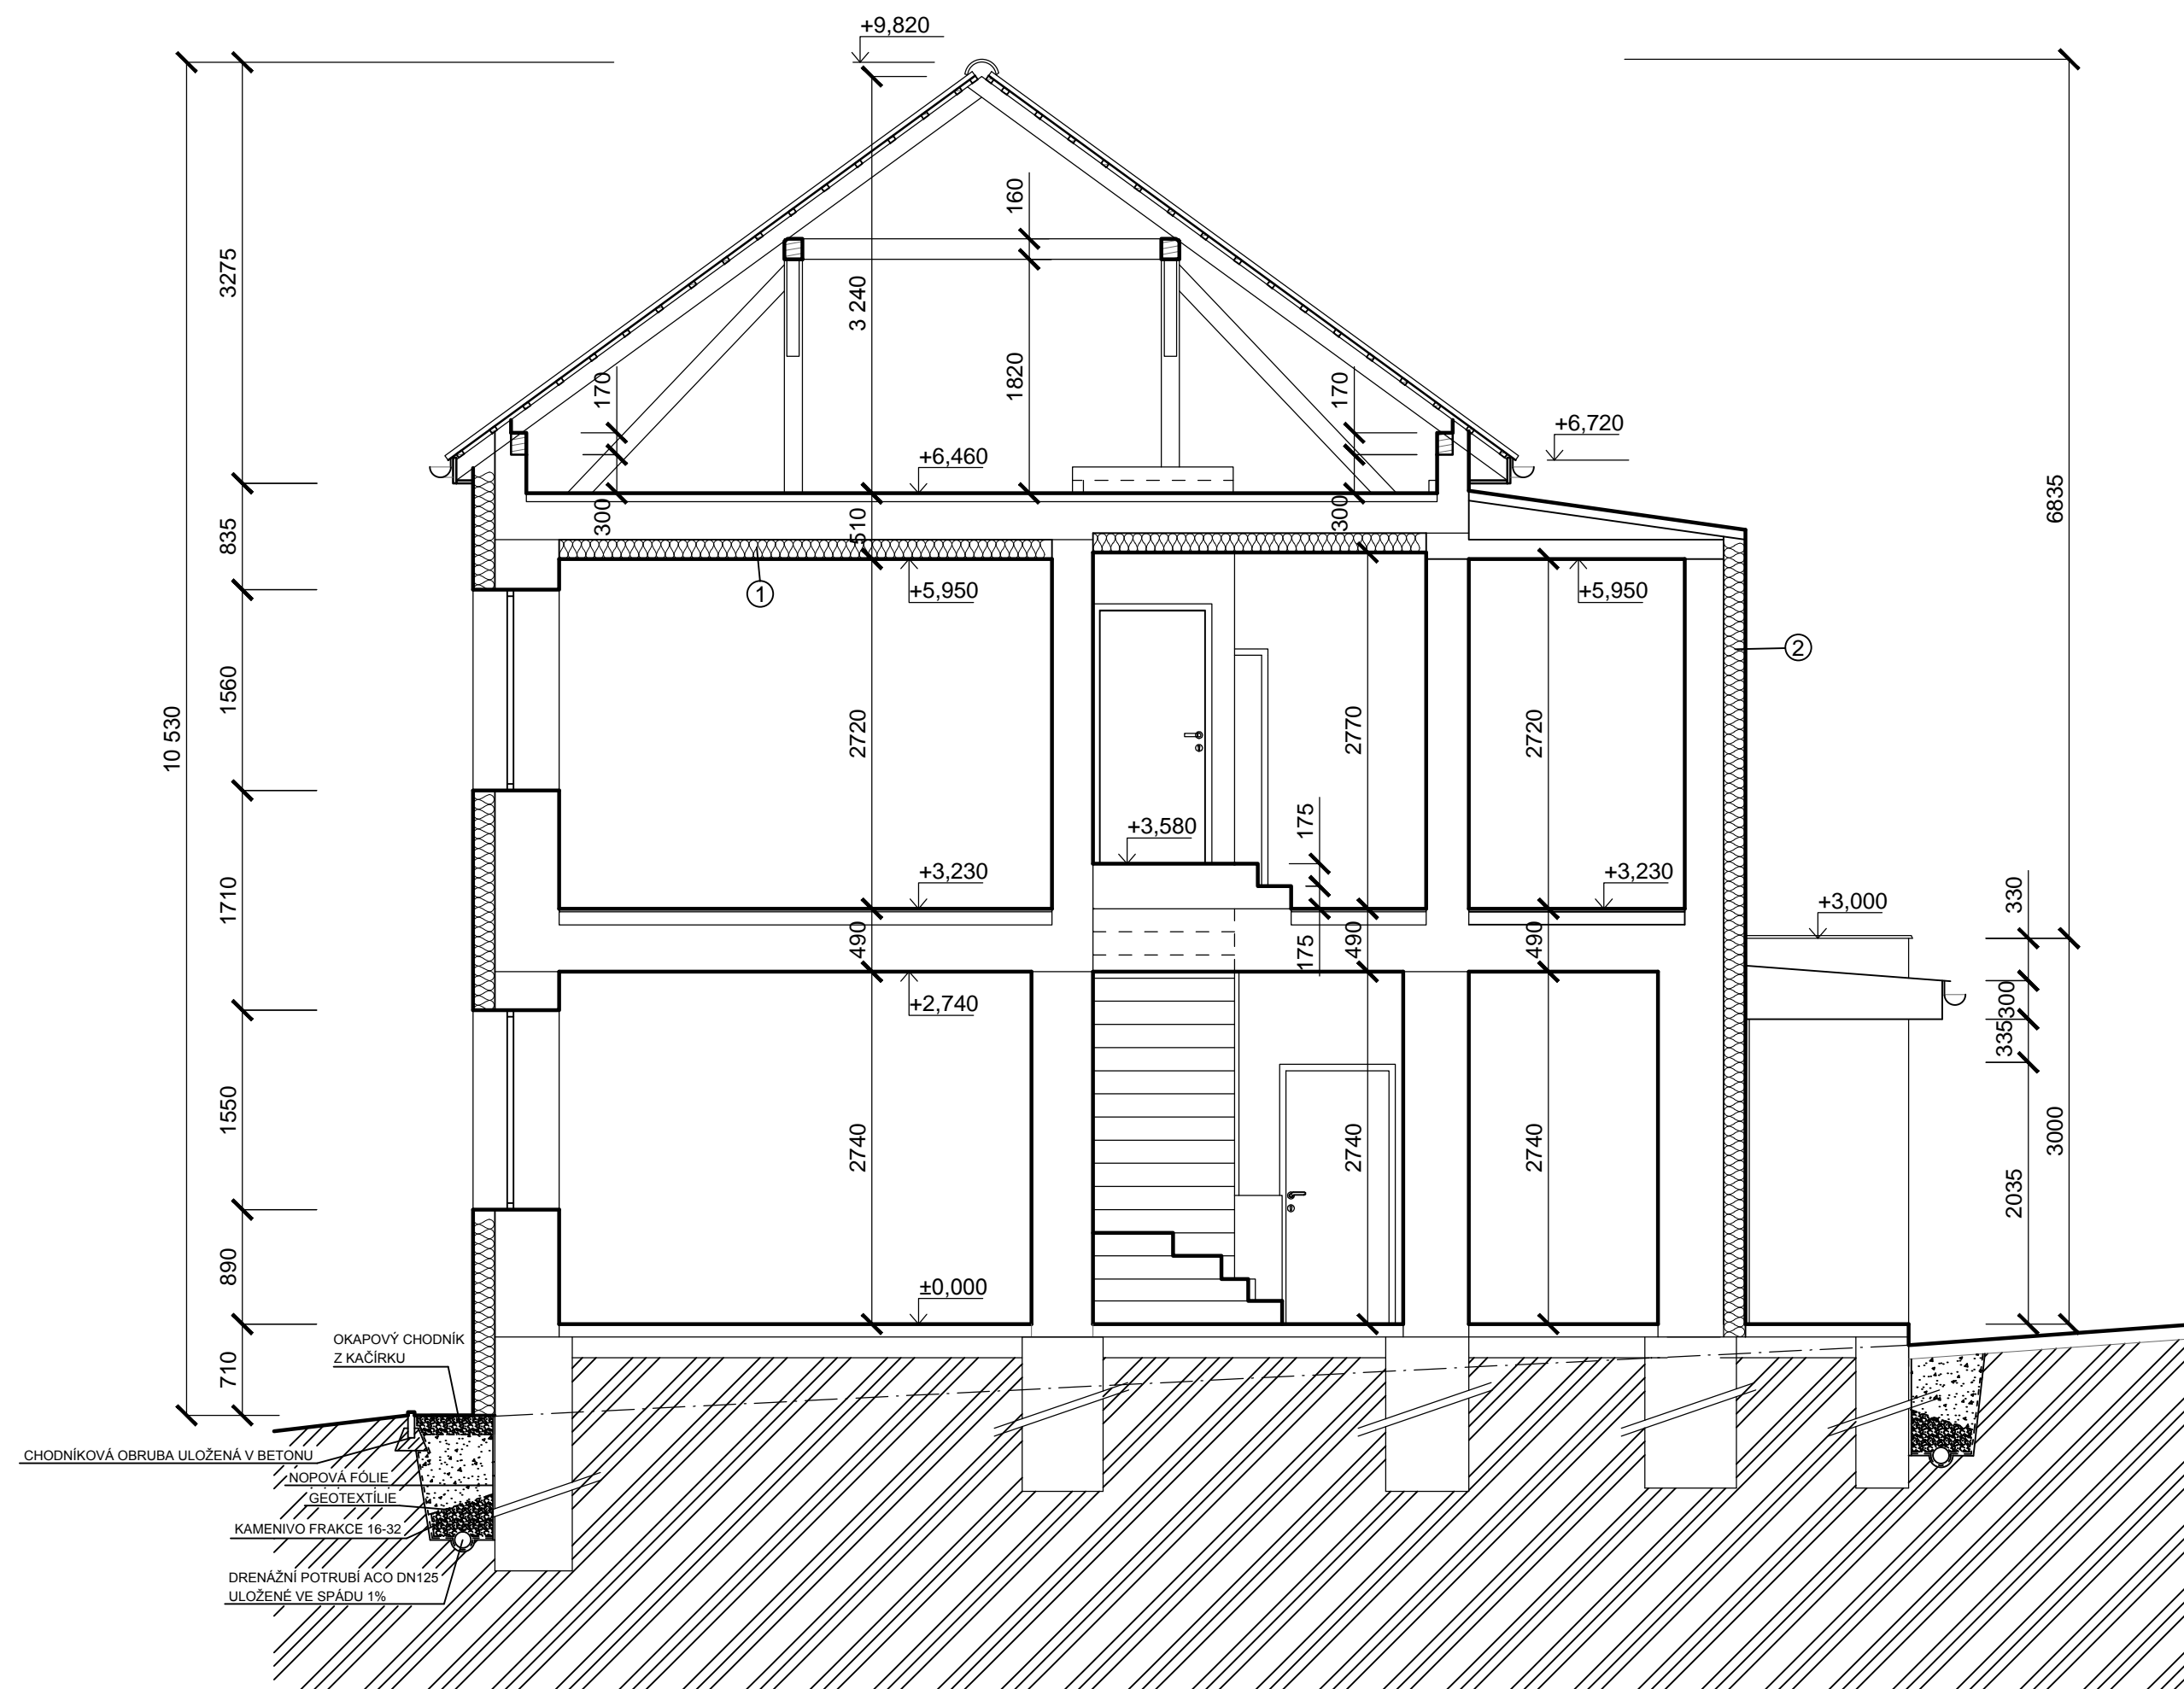

POZNÁMKA

- ① TEPELNÁ IZOLACE 2 VRSTVY PO 150mm, 1.VRSTVA BUDE VLOŽENA MEZI TRÁMY STROPU A 2.VRSTVA V PODHLEDU STROPU.
- ② ZATEPLENÍ FASÁDY EPS Greywall tl. 160 mm

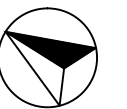

JTSK		±0,000 =		© ROMANA MALIŠ BÍLKOVÁ 2015	
This drawing specification is our property for which we reserve all rights, including those relating to patents or registered designs. It must not be reproduced or used otherwise or available to any third party without our prior permission in writing.					
datum :		změna :		zakreslil :	
				index :	
romana_mališ_bílková				Trojanovice 32 744 01 tel. 777201 918	
					
architekt: Ing.arch. Romana Bílková		kontroloval :		Ing.arch. Romana Bílková	
kreslil: Filip Hromádka		odp. projektant :			
akce :		REKONSTRUKCE BYTOVÉHO DOMU k.ú. Hodslavice, parc.č. 218			
investor :		Obec Hodslavice, č.p.211, 742 71 Hodslavice			IČO :
stupeň :		SP a ÚŘ	archivní číslo :		archivní index : SP a ÚŘ
měřítka :		1:50	formát :	A2	datum :
obsah :		ŘEZ A-A' (navrhovaný stav)			
číslo kopie :					číslo výkresu :
					13