


ŘEZ 4-4

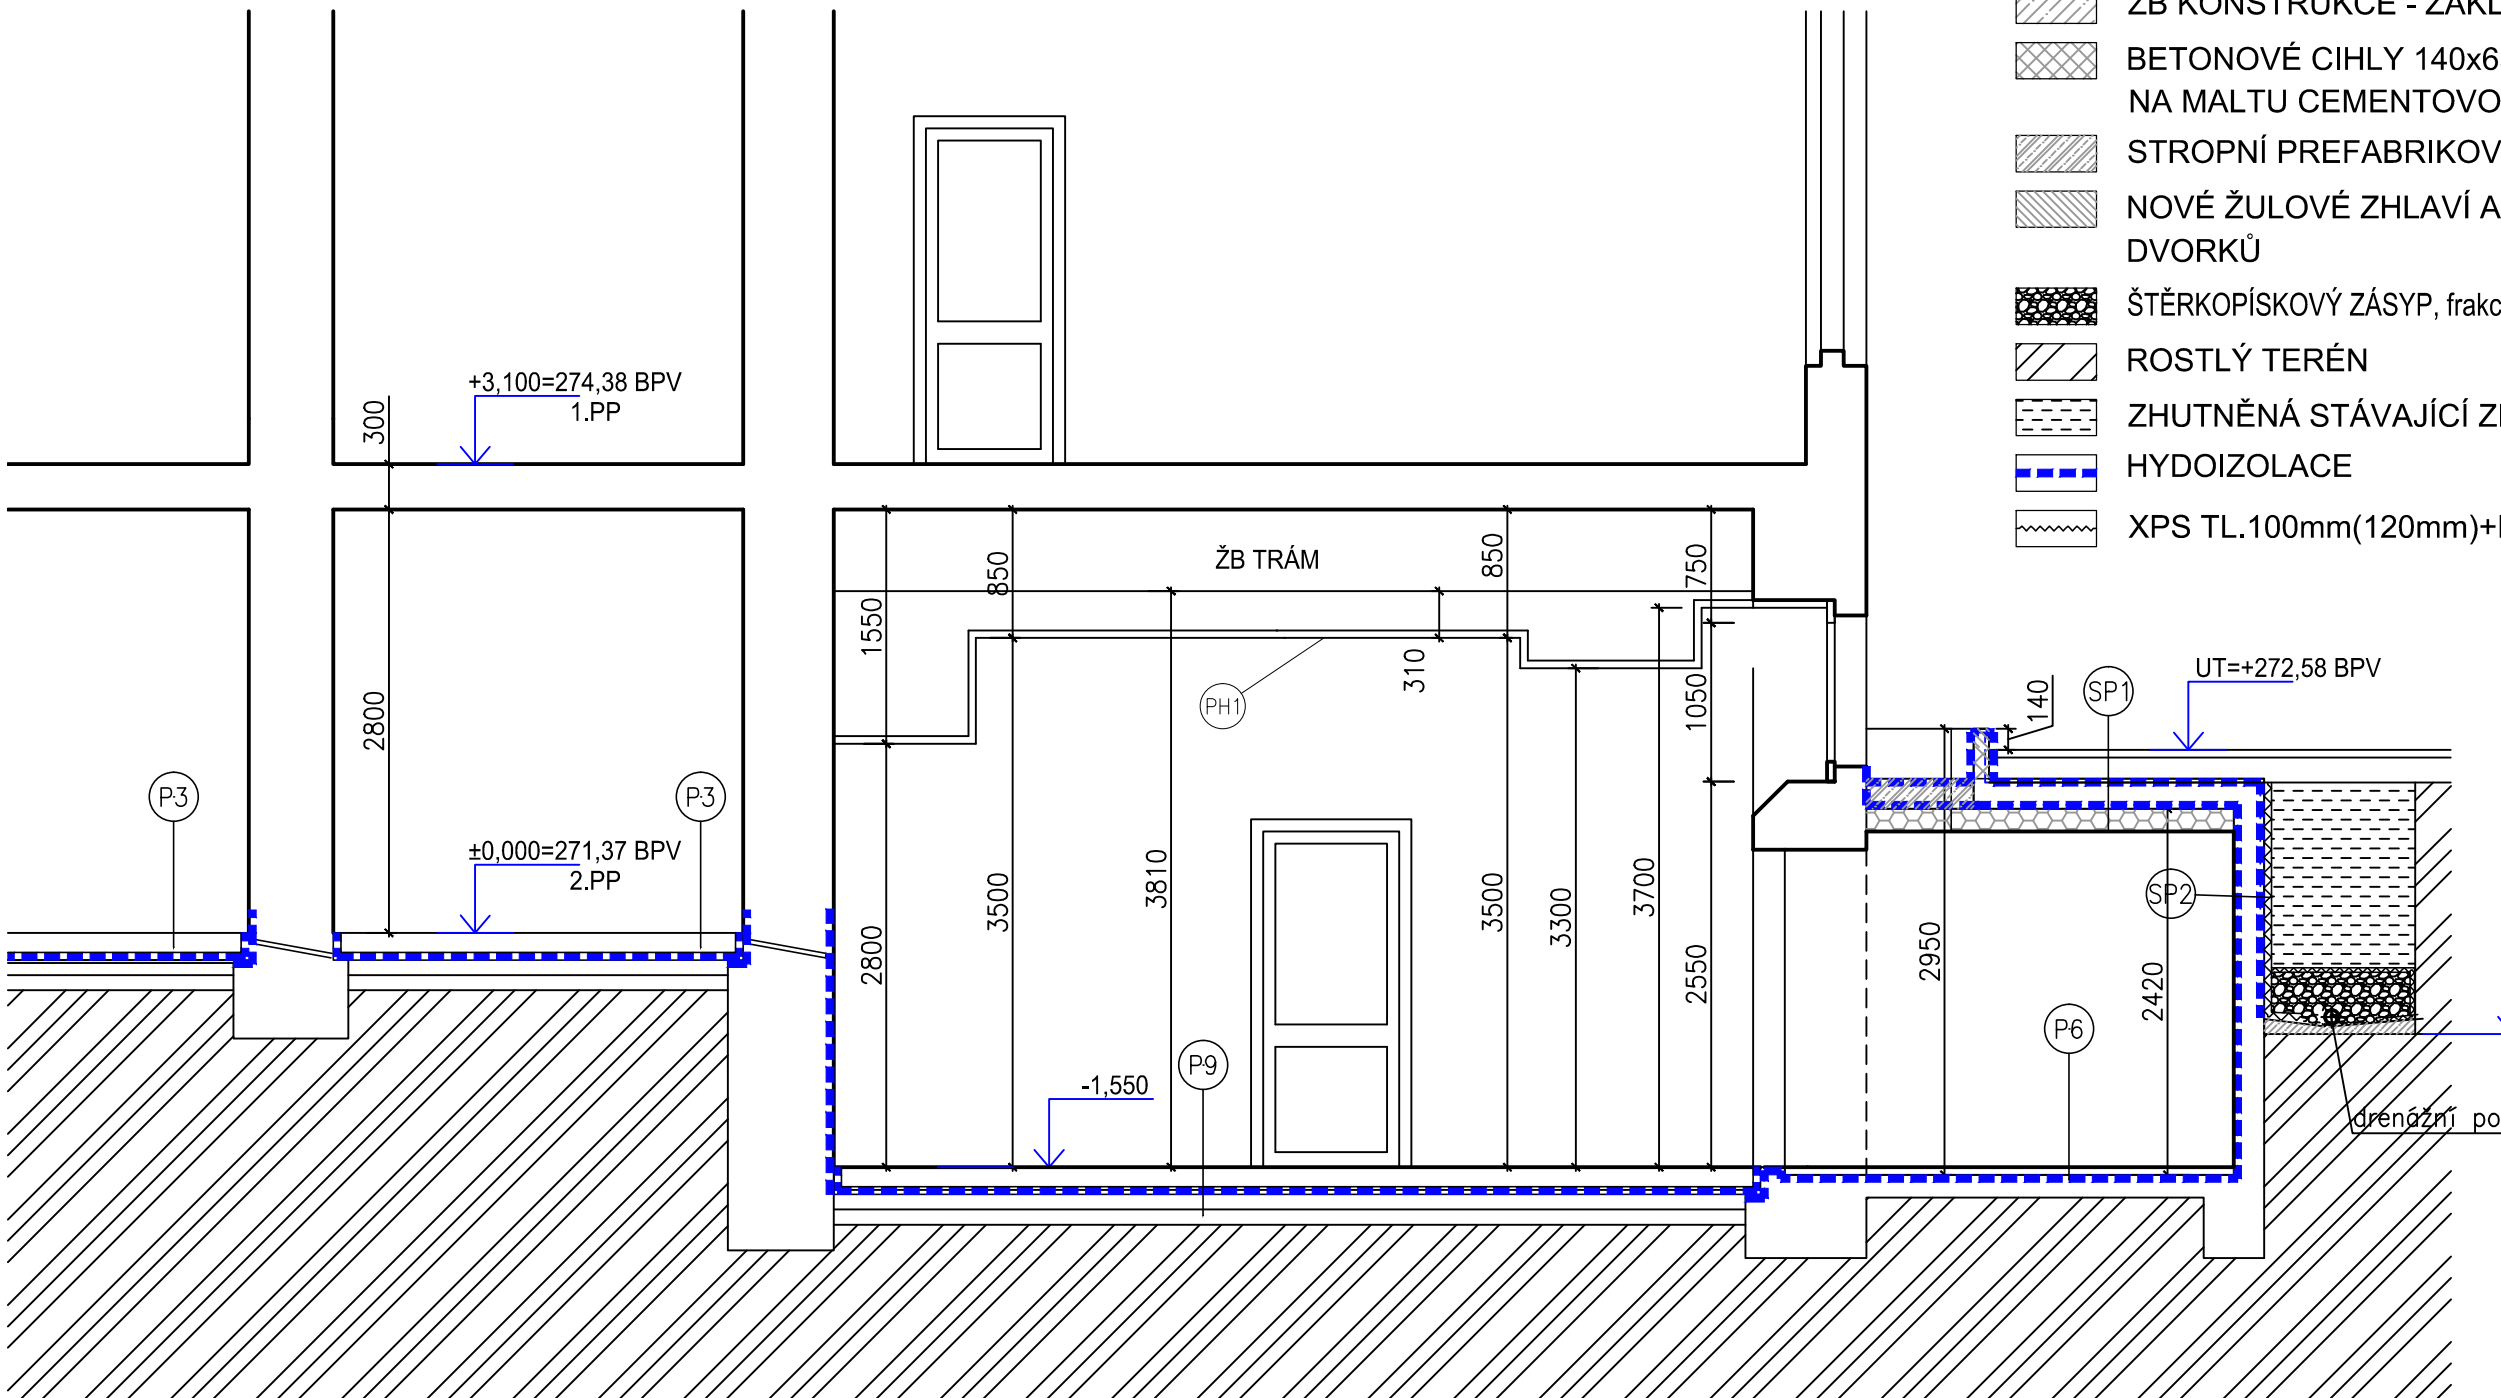

ŘEZ 5-5

