


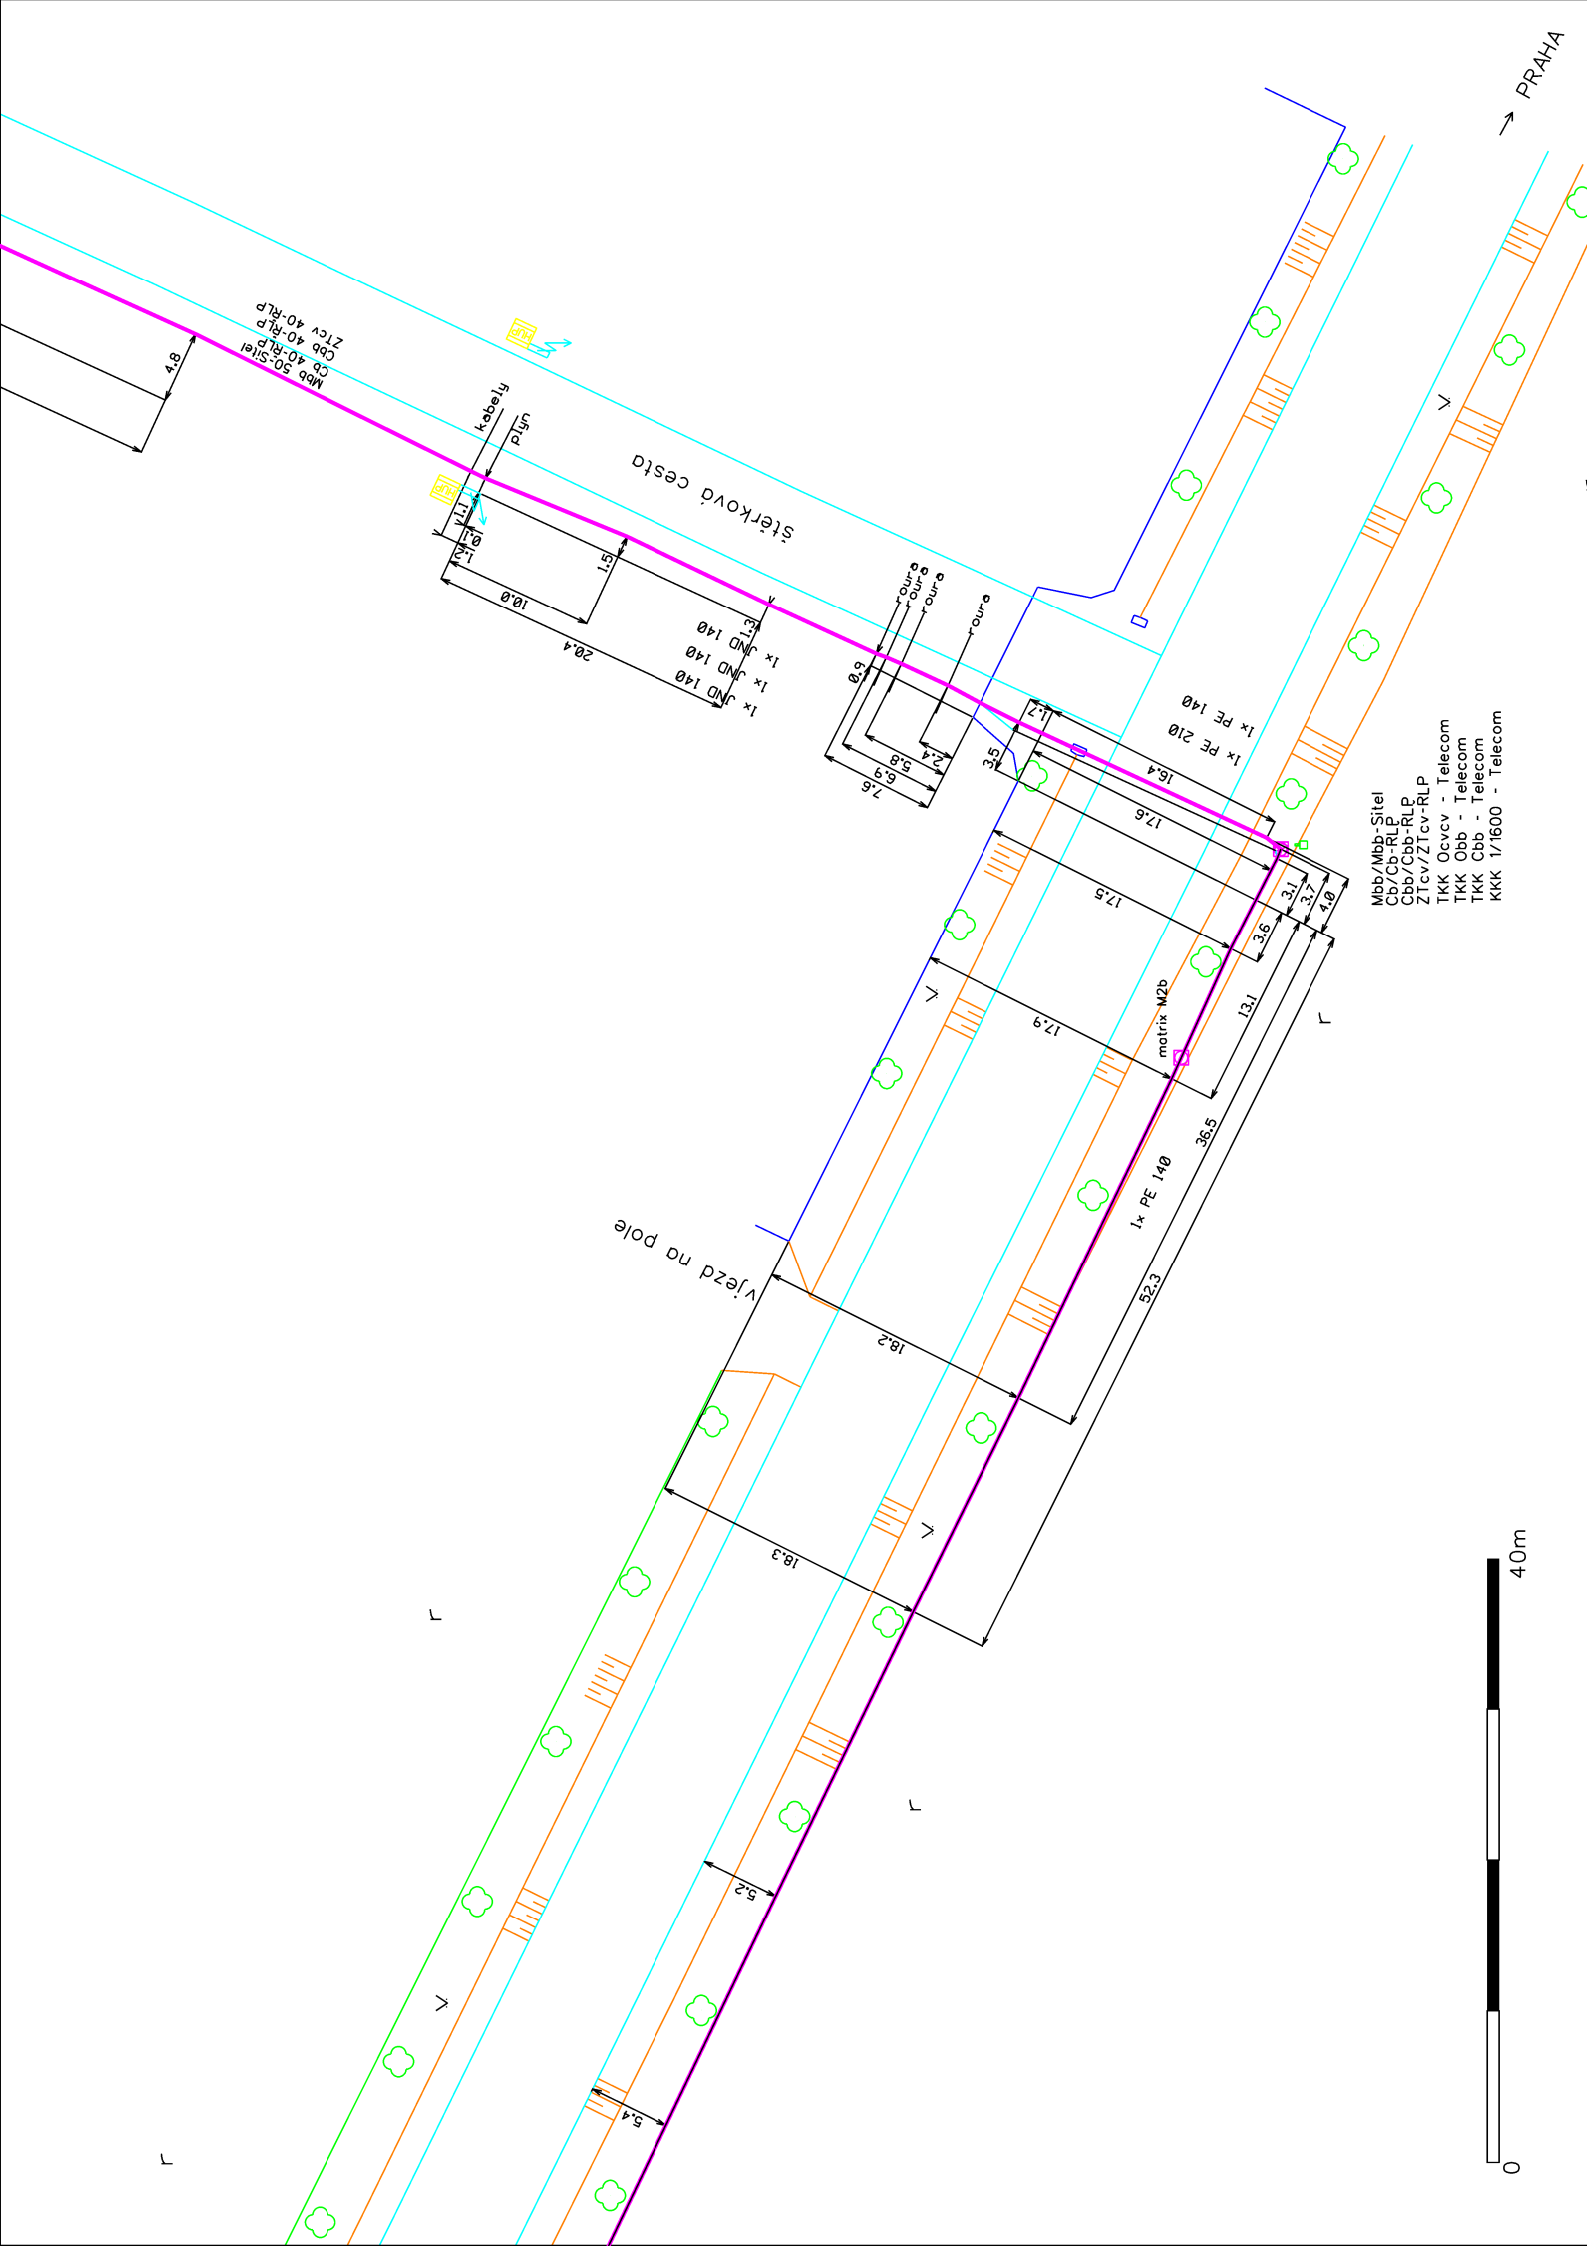

Mbb 50-Sitel
Cb 40-RLP
Ztcv 40-RLP

Sterkova cesta

PRAHA

Vjezd na pole

- Mbb/Mbb-Sitel
- Cb/Cb-RLP
- Cbb/Cbb-RLP
- Ztcv/Ztcv-RLP
- TKK Ocvcv - Telecom
- TKK Cbb - Telecom
- KKK 1/1600 - Telecom

