



PŘÍČNÝ ŘEZ P1 0,00575 KM

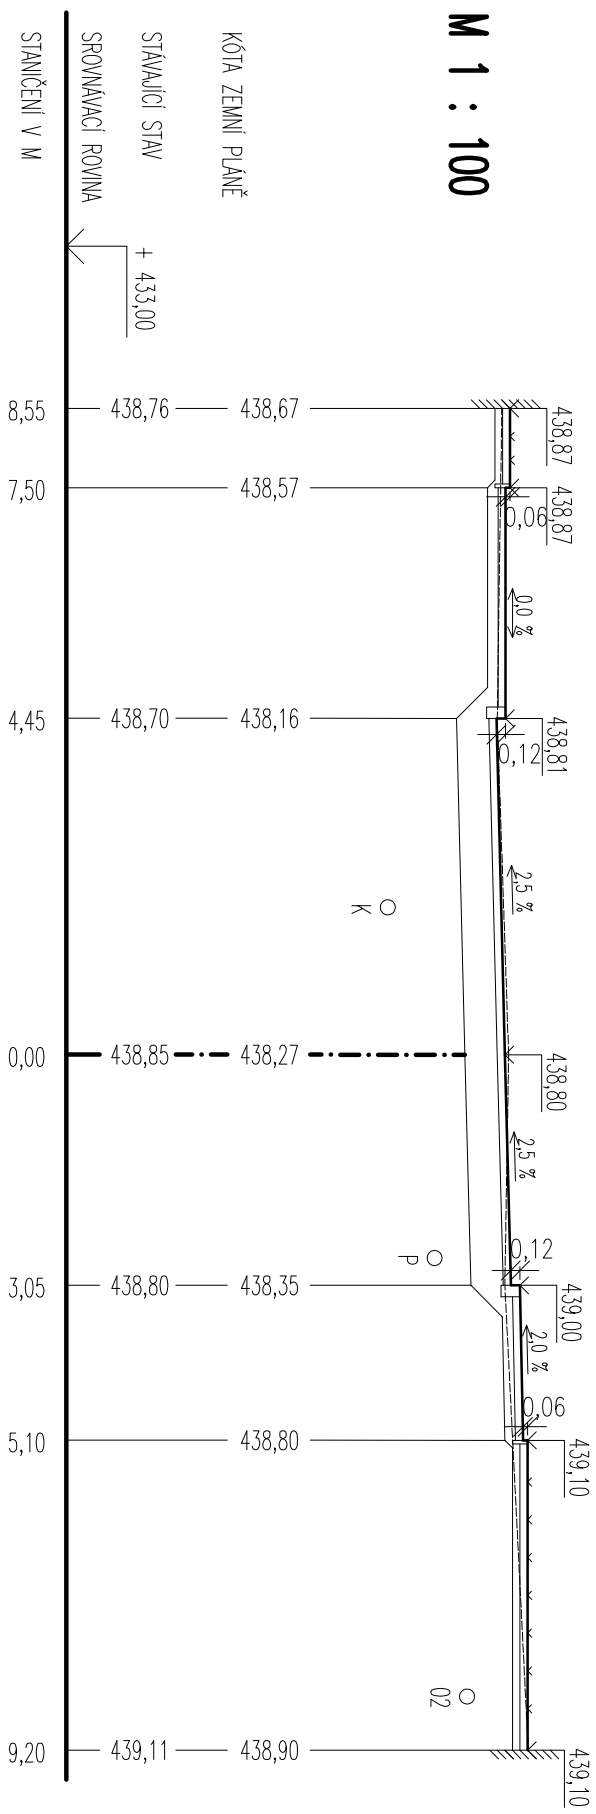

PŘÍČNÝ ŘEZ P2 0,01335 KM

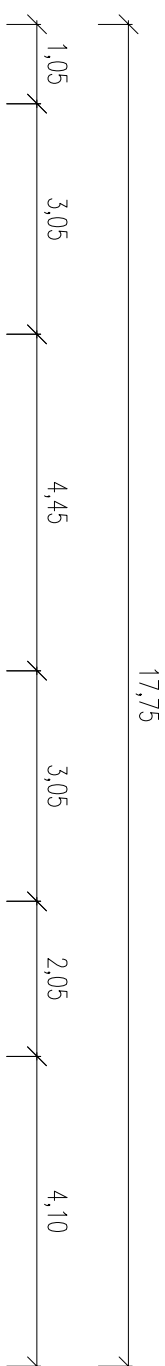