


KATASTRÁLNÍ ÚZEMÍ			PELHRIMOV		
POVRCH ÚZEMÍ			Kraj asfaltové silnice		
PARCELNÍ ČÍSLO			3337		
1					3

LEGENDA:	
1)	702/1
2)	PE100, SDR11, REPERLAST SLIM RC+ (rozměr 110x10 mm) - 52,00
3)	3932/1

Podélný profil vodovodních řadů "C-1", "I-6"

MĚŘÍTKO 1:500 / 1:100

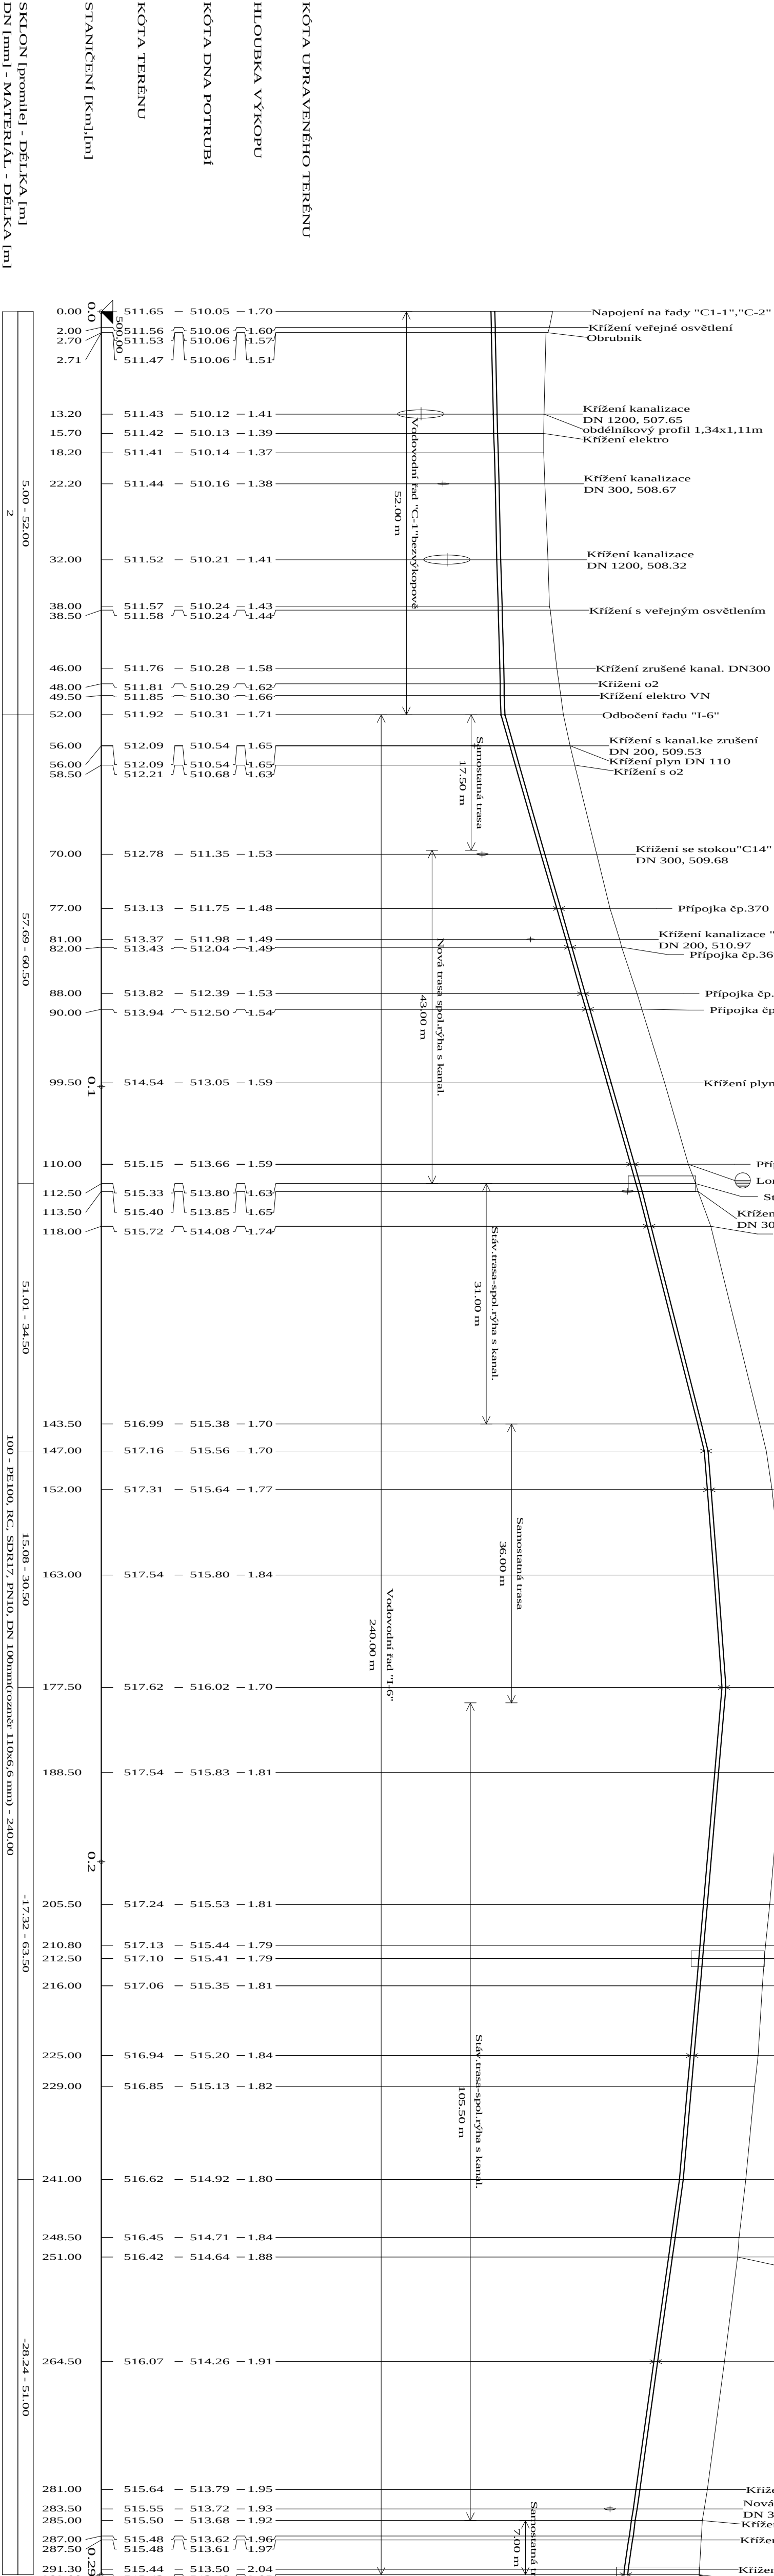

SKLON [promile] - DÉLKA [m]
DN [mm] - MATERIÁL - DÉLKA [m]

0.00	511.65	-	510.05	-1.70	5.00	52.00	57.60 - 60.50	51.01 - 34.50	15.08 - 30.50	-17.32 - 63.50	-28.24 - 51.00
2.00	511.56	-	510.06	-1.60	2						
2.70	511.53	-	510.06	-1.57							
2.71	511.47	-	510.06	-1.51							
13.20	511.43	-	510.12	-1.41							
15.70	511.42	-	510.13	-1.39							
18.20	511.41	-	510.14	-1.37							
22.20	511.44	-	510.16	-1.38							
32.00	511.52	-	510.21	-1.41							
38.00	511.57	-	510.24	-1.43							
38.50	511.58	-	510.24	-1.44							
46.00	511.76	-	510.28	-1.58							
48.00	511.81	-	510.29	-1.62							
49.50	511.85	-	510.30	-1.66							
52.00	511.92	-	510.31	-1.71							
56.00	512.09	-	510.54	-1.65							
56.00	512.09	-	510.54	-1.65							
58.50	512.21	-	510.68	-1.63							
70.00	512.78	-	511.35	-1.53							
77.00	513.13	-	511.75	-1.48							
81.00	513.37	-	511.98	-1.49							
82.00	513.43	-	512.04	-1.49							
88.00	513.82	-	512.39	-1.53							
90.00	513.94	-	512.50	-1.54							
99.50	514.54	-	513.05	-1.59							
110.00	515.15	-	513.66	-1.59							
112.50	515.33	-	513.80	-1.63							
113.50	515.40	-	513.85	-1.65							
118.00	515.72	-	514.08	-1.74							
143.50	516.99	-	515.38	-1.70							
147.00	517.16	-	515.56	-1.70							
152.00	517.31	-	515.64	-1.77							
163.00	517.54	-	515.80	-1.84							
177.50	517.62	-	516.02	-1.70							
188.50	517.54	-	515.83	-1.81							
205.50	517.24	-	515.53	-1.81							
210.80	517.13	-	515.44	-1.79							
212.50	517.10	-	515.41	-1.79							
216.00	517.06	-	515.35	-1.81							
225.00	516.94	-	515.20	-1.84							
229.00	516.85	-	515.13	-1.82							
241.00	516.62	-	514.92	-1.80							
248.50	516.45	-	514.71	-1.84							
251.00	516.42	-	514.64	-1.88							
264.50	516.07	-	514.26	-1.91							
281.00	515.64	-	513.79	-1.95							
283.50	515.55	-	513.72	-1.93							
285.00	515.50	-	513.68	-1.92							
287.00	515.48	-	513.62	-1.96							
287.50	515.48	-	513.61	-1.97							
291.30	515.44	-	513.50	-2.04							
292.00	515.43	-	513.48	-2.05							

AKCE:		PELHRIMOV - OPRAVA		DATE:		PARÉ Č.	
VODOVODŮ A KANALIZACE		MĚŘÍTKO: 1:500/100		FORMÁT: 4 x A4			
V ULICI USTÍNADEL		Č. VÝKR: F.1.4					
INVESTOR: MĚSTO PELHRIMOV		KRESLIL: A					
VYPRACOVAL: J. POLÁČEK		A. PODOBOVA					
ODP. PROJEKT:		VODOVODNÍCH					
		RADŮ "C-1", "I-6"					

