



ŘEZ A-A

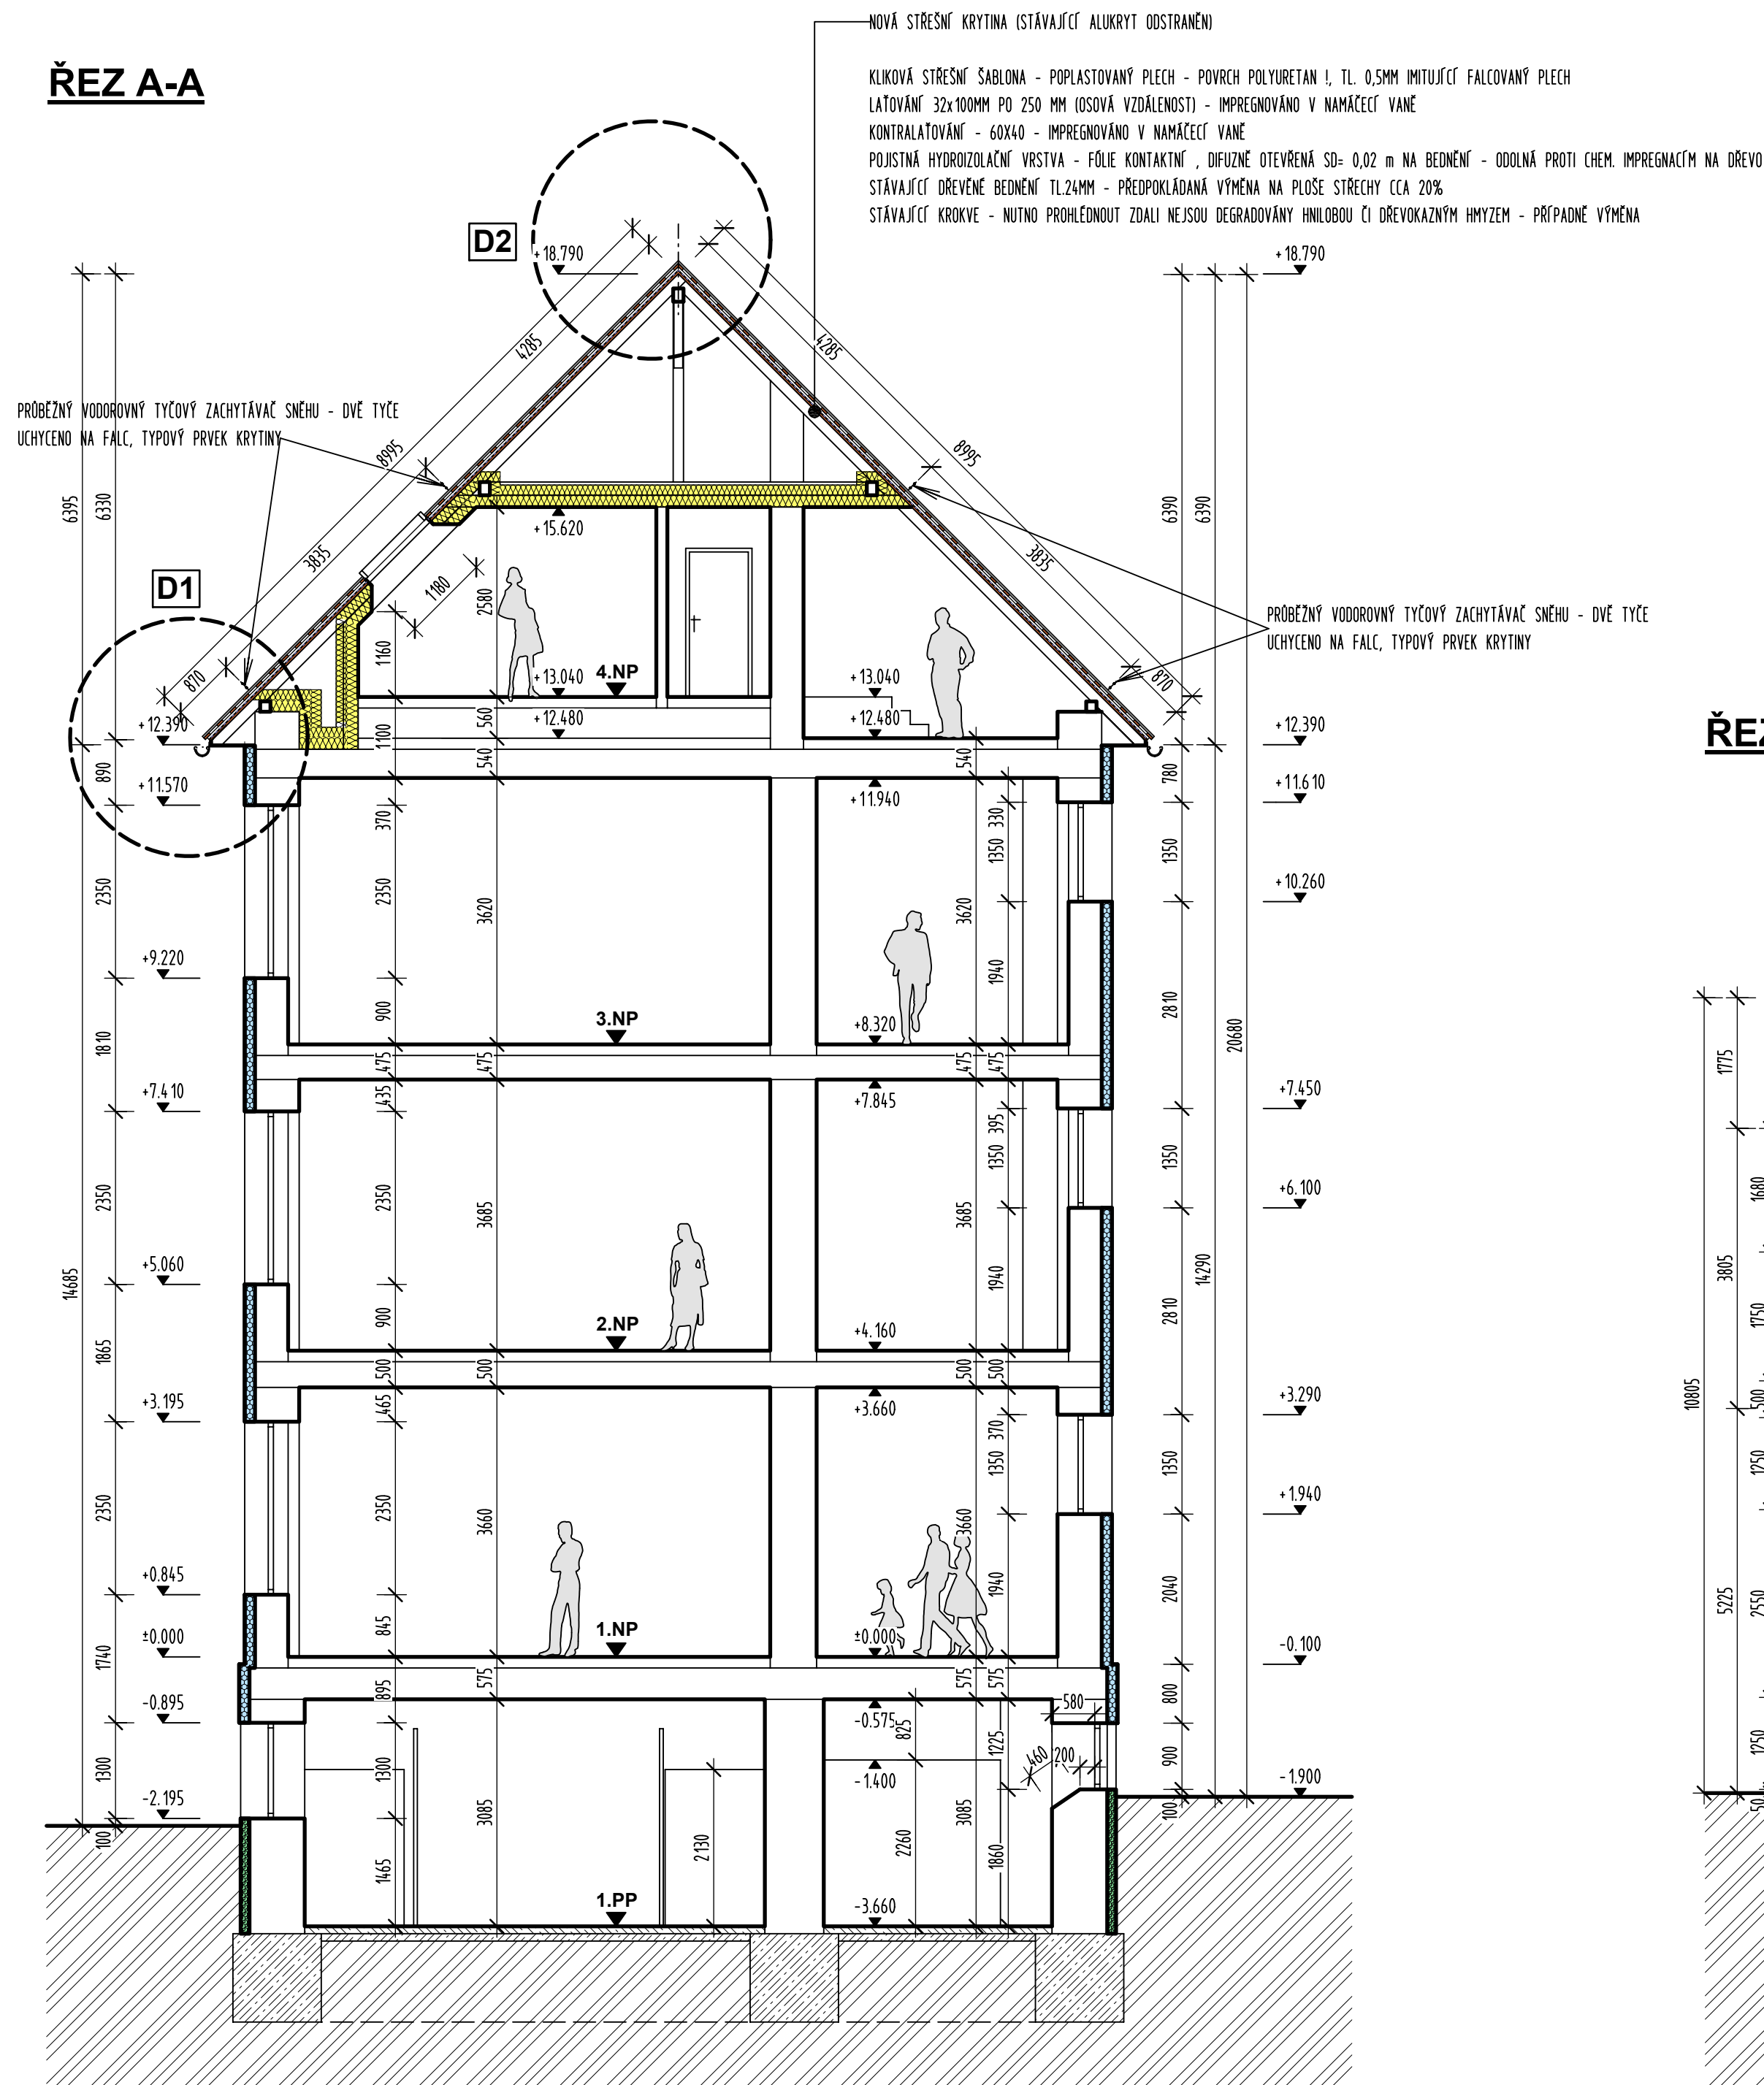

ŘEZ B-B

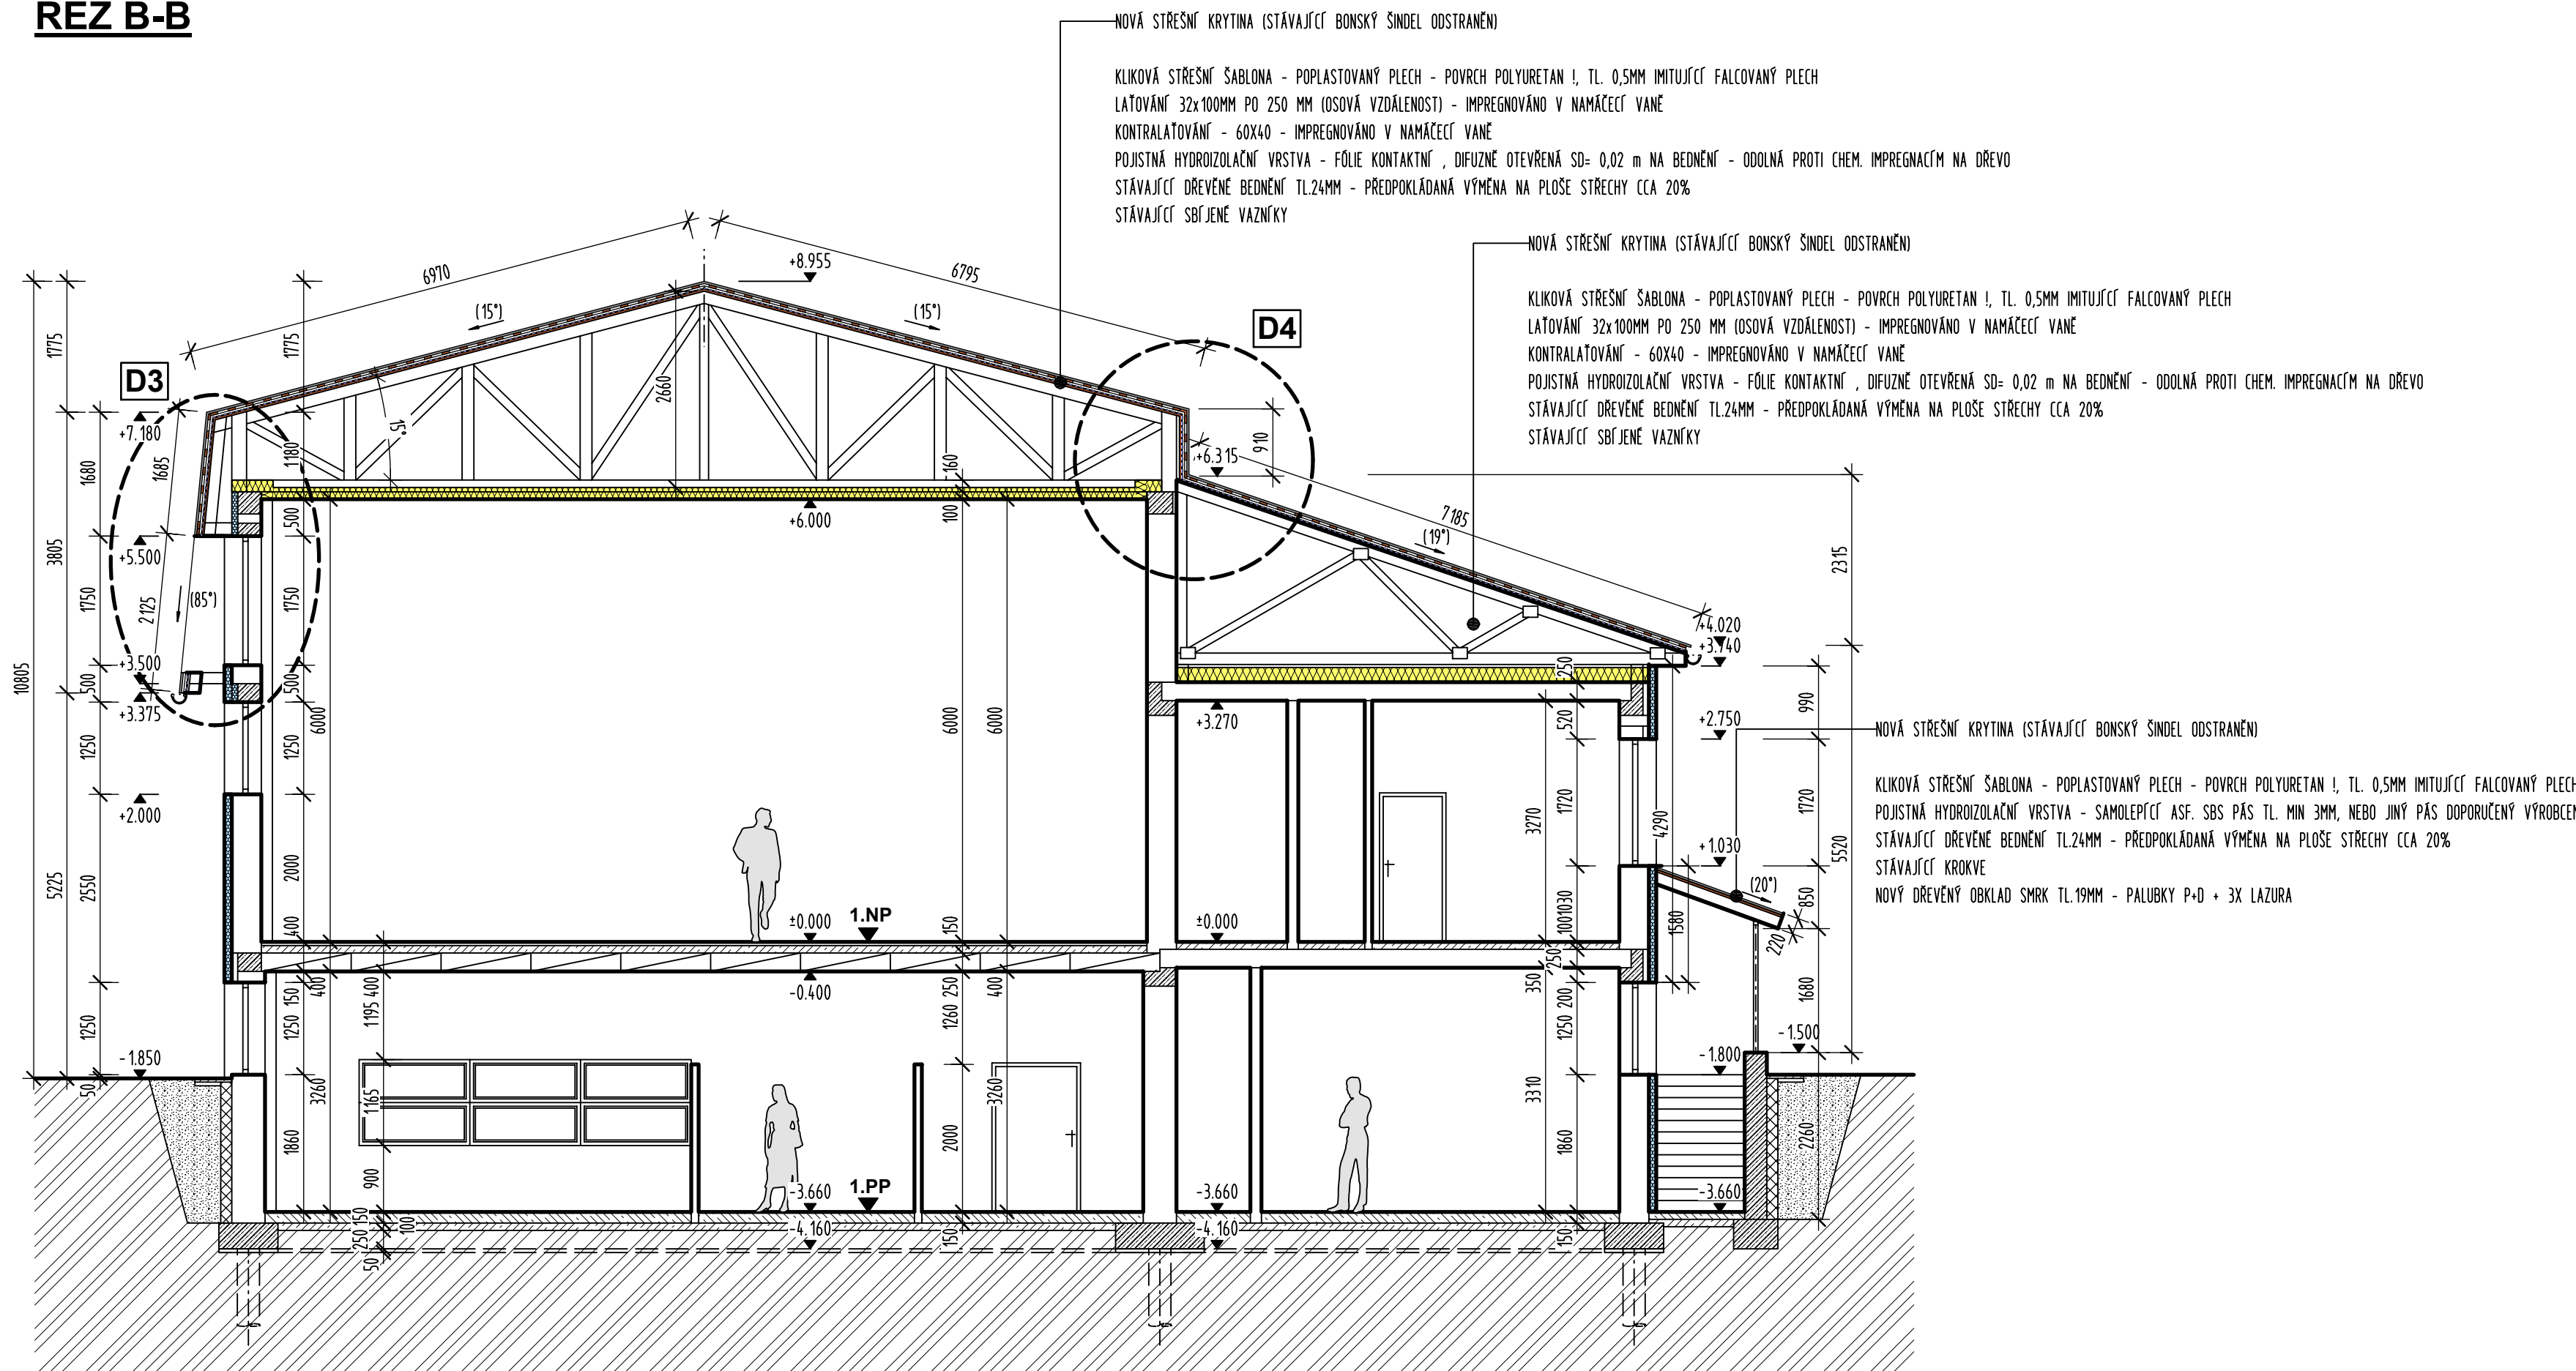

