


Pudorys 3.Np

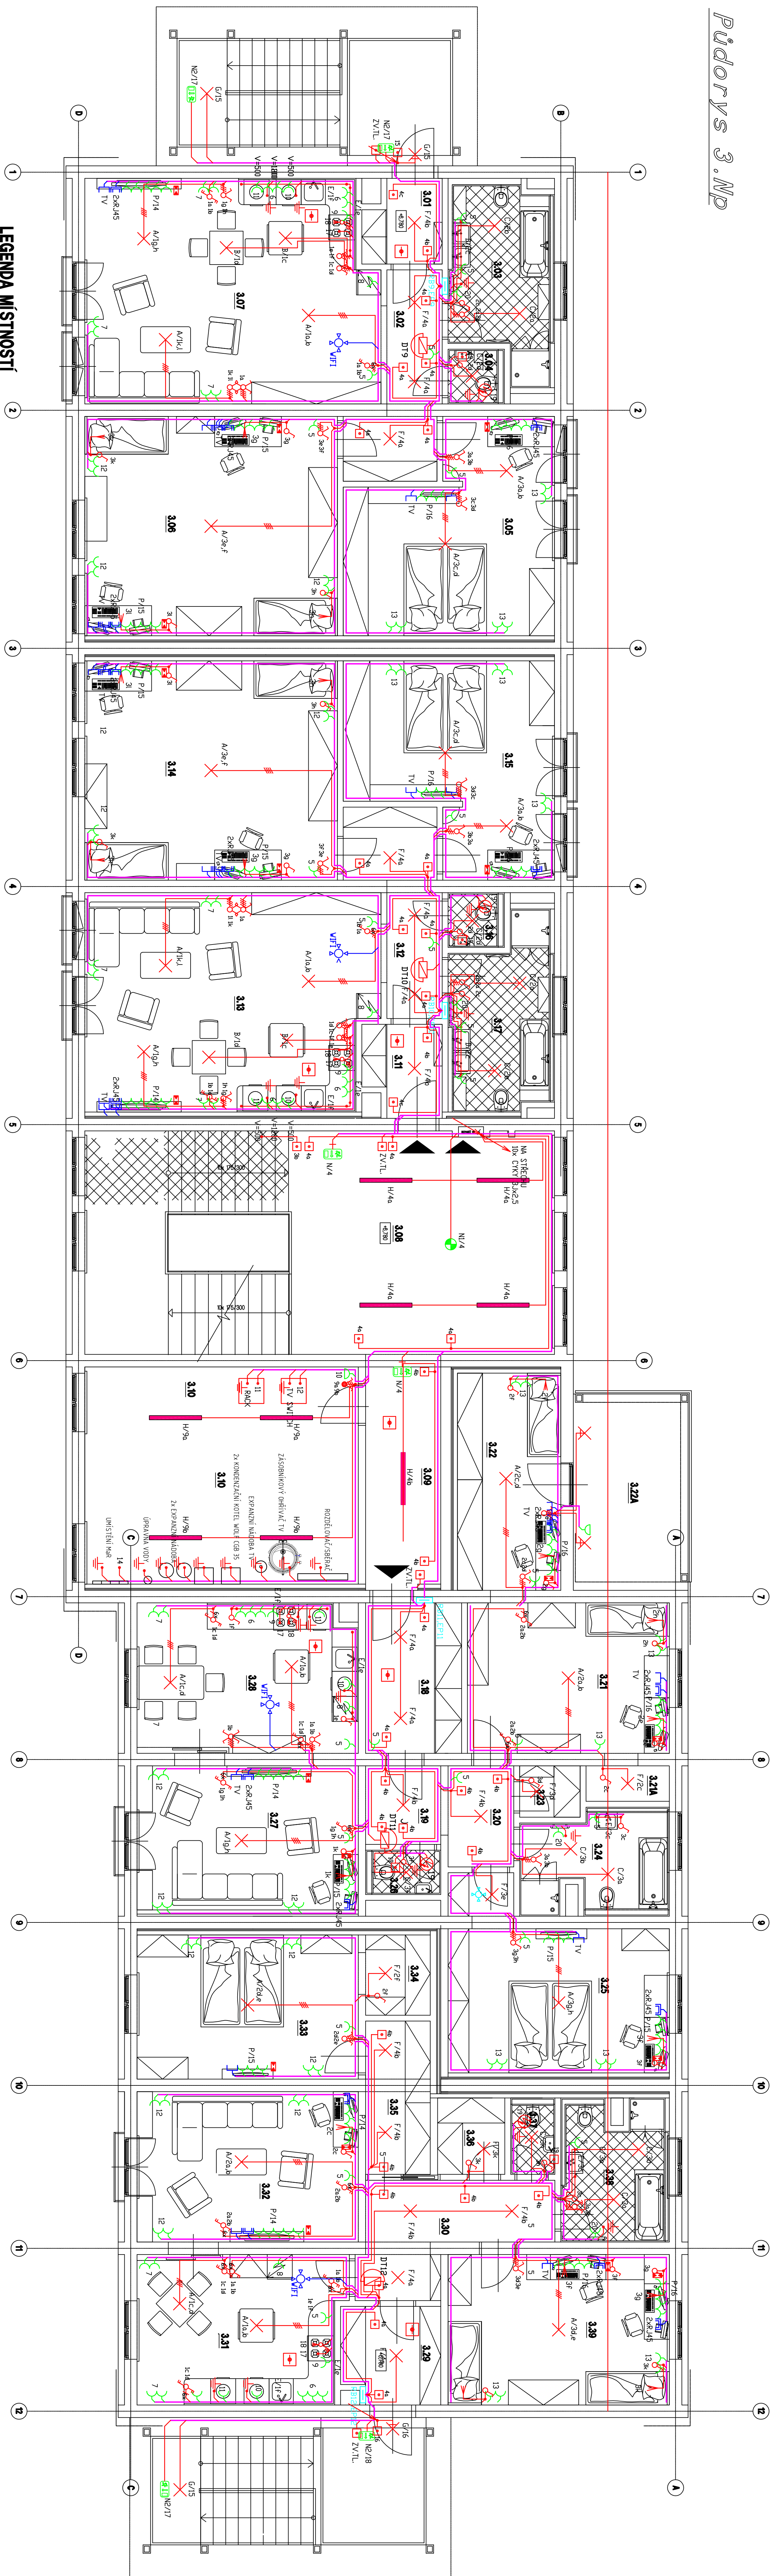

LEGENDA MÍSTNOSTÍ


[illegible]


--