



M1:50

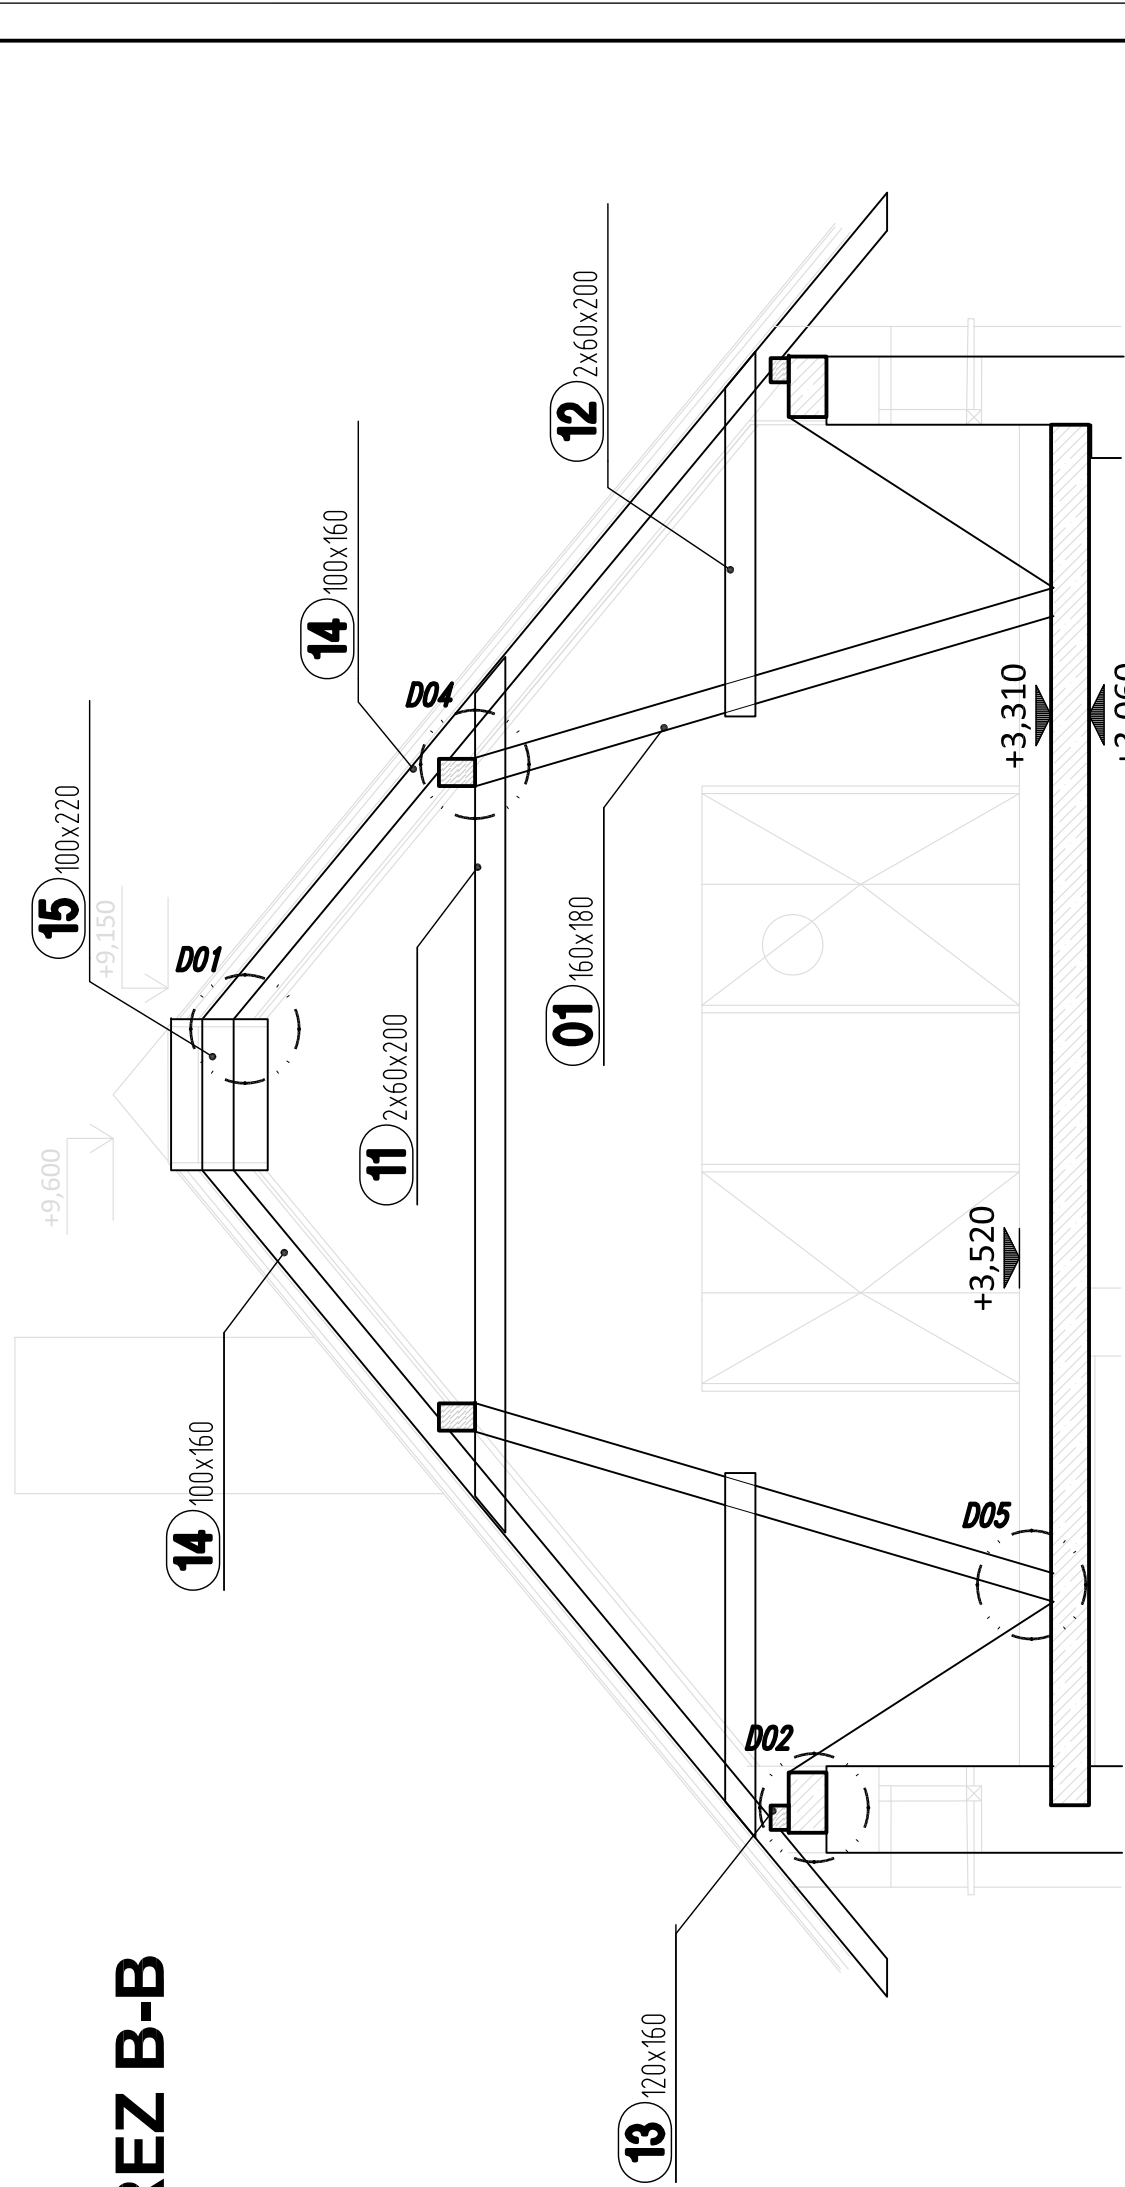

ŘEZ B-B

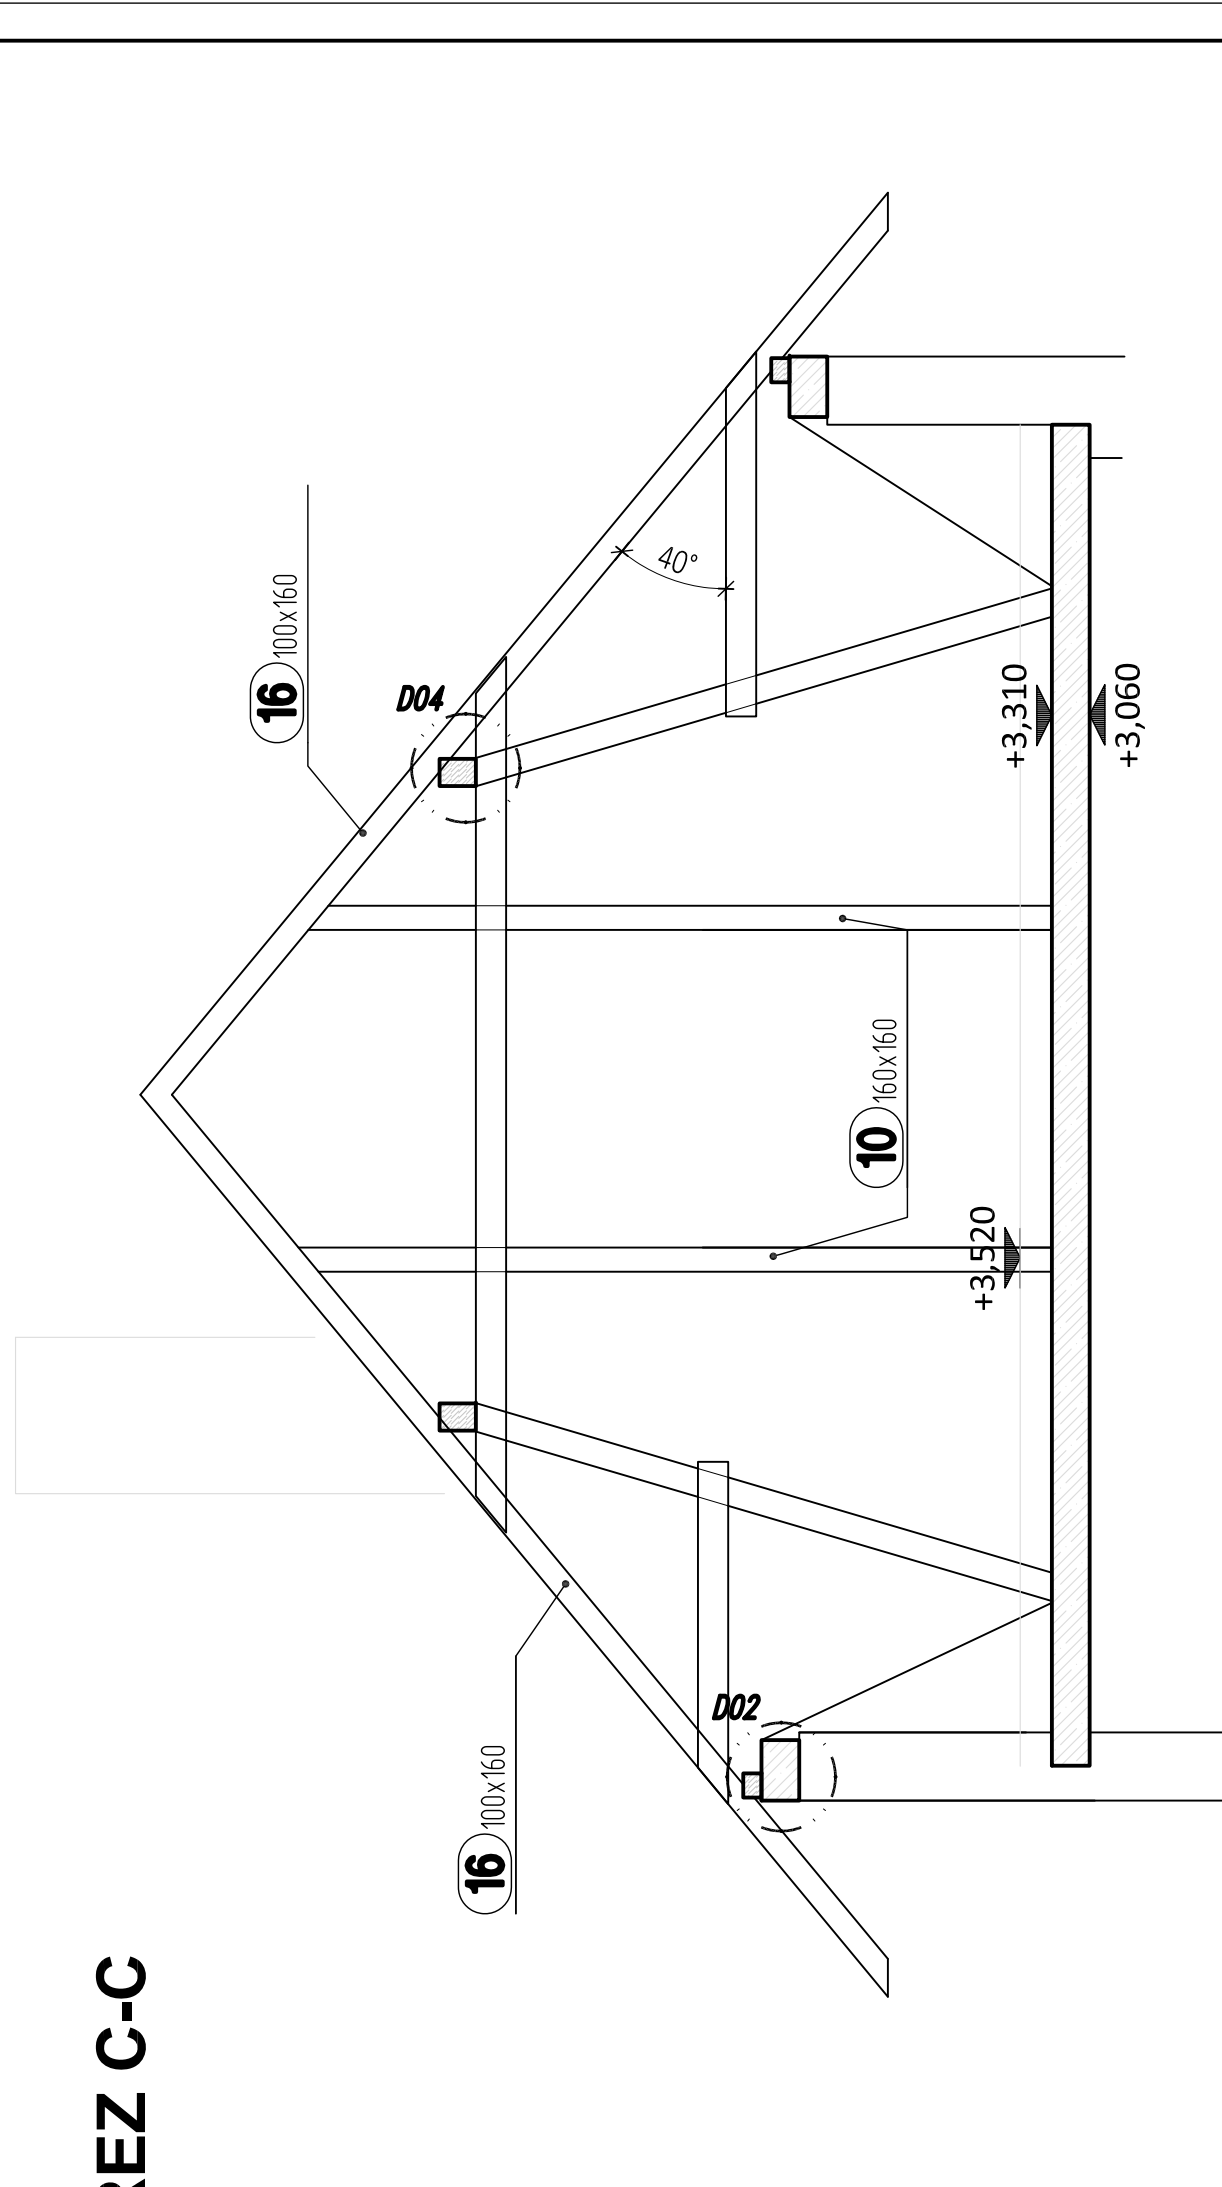

ŘEZ C-C


TRIDA PROVEDENÍ KONSTRUKCE: EXC	
OCEL:	S355 dle EN 10025
SPOJOVACÍ MATERIÁL:	8.8; f_t = 800MPa
SVARY:	f_w = 360MPa
DŘEVO:	C24 (S1)
LEPENÉ DŘEVO:	GL2
BETON:	C20/25 X
VÝZTUŽ:	B500
CIHLY:	P
MALTA:	M 5



VRUTY ZAŠROUBOVÁVÁNÍ S PŘEDVRTÁNÍM									
	6	8	10	6	8	10			
a_1 [mm]	30	40	50	24	32	40			
a_2 [mm]	18	24	30	24	32	40			
$a_{3,2}$ [mm]	72	96	120	42	56	70			
$a_{3,c}$ [mm]	42	56	70	42	56	70			
$a_{4,2}$ [mm]	18	24	30	42	56	70			
$a_{4,c}$ [mm]	18	24	30	18	24	30			

VRUTY ZAŠROUBOVÁVÁNÍ BEZ PŘEDVRTÁNÍM									
	6	8	10	6	8	10			
a_1 [mm]	72	96	120	30	40	50			
a_2 [mm]	30	40	50	30	40	50			
$a_{3,2}$ [mm]	90	120	150	60	80	100			
$a_{3,c}$ [mm]	60	80	100	60	80	100			
$a_{4,2}$ [mm]	30	40	50	60	80	100			
$a_{4,c}$ [mm]	30	40	50	30	40	50			

směr vláken

spojovací prvek

namáhaná
koncová část
 $-90^\circ < \alpha < 90^\circ$

nenamáhaná
koncová část
 $90^\circ < \alpha < 270^\circ$

namáhaná
hrana
 $0^\circ < \alpha < 180^\circ$

nenamáhaná
hrana
 $180^\circ < \alpha < 360^\circ$

