



| Legenda <i>Item list</i> | | |
|--------------------------|---|--------------------|
| N° / Item | Descrizione / Description | Fornitura / Supply |
| 1 | Fascetta stringitubo Ø 140 mm Ø 140 mm cable clamp | Cliente/Customer |
| 2 | Tubo in gomma-para Ø140 mm Ø140 mm rubber pipe | Cliente/Customer |
| 3 | Flangia zincata DN80 UNI EN 1092-1 tipo 13/A filettata Ø3" GAS DN80 UNI EN 1092-1 13/A-type Ø3" GAS threaded galvanized flange | Cliente/Customer |
| 4 | Nipplo doppio zincato filettato Ø3" GAS Ø3" GAS threaded galvanized double nipple | Cliente/Customer |
| 5 | Ti ridotto zincato filettato Ø3" - Ø1" - Ø3" GAS Ø3" - Ø1" - Ø3" GAS threaded galvanized reducing tee | Cliente/Customer |
| 6 | Nipplo doppio zincato filettato Ø1" GAS Ø1" GAS threaded galvanized double nipple | Cliente/Customer |
| 7 | Valvola manuale a sfera DN25 con attacchi filettati femmina Ø1" GAS DN25 manual ball valve with Ø1" GAS female-threaded connections | Cliente/Customer |
| 8 | Raccordo portagomma zincato ø25 mm con giunto a 3 pezzi filettato maschio Ø1" GAS ø25 mm galvanized male hose-holder with Ø1" GAS male-threaded 3-pieces joint | Cliente/Customer |
| 9 | Valvola a farfalla DN80 completa di controflange zincate con collare filettato Ø3" GAS (N.B.: kv valvola > 350 m3/h) DN80 butterfly valve provided with Ø3" GAS neck-threaded galvanized counterflanges (Note: valve's kv > 350 m3/h) | Cliente/Customer |
| 10 | Raccordo portagomma zincato filettato maschio Ø 3" GAS x 80 mm Ø 3" GAS x 80 mm male-threaded galvanized hose-holder connection | Cliente/Customer |
| 11 | Collare stringitubo per flessibili DN80 Collar for hose fastening clamp on DN80 flexible pipes | Cliente/Customer |
| 12 | Tubo flessibile rinforzato con spirale, diametro interno 80 mm Flexible pipe with stiffening spiral, Øi 80 mm | Cliente/Customer |
| 13 | Giunto femmina DN80 zincato per attacco rapido sferico, con portagomma Ø 80 mm Galvanized DN80 female joint for spherical rapid connection, with Ø 80 mm hose-holder | Cliente/Customer |
| 14 | Giunto maschio DN80 zincato per attacco rapido sferico, filettato maschio Ø 3" GAS Galvanized DN80 male joint for spherical rapid connection, Ø 3" GAS male-threaded | Cliente/Customer |
| 15 | Pompa a membrana DN80 con attacchi filettati femmina Ø3" GAS ND80 diaphragm pump with Ø3" GAS female-threaded connections | SACMI |
| 16 | Bocchettone zincato a sede conica filettato maschio-femmina Ø3" GAS Ø3" GAS male-female-threaded galvanized union with conical seat | Cliente/Customer |
| 17 | Tubo in acciaio zincato UNI EN 10255 M Ø3" Ø3" UNI EN 10255 M galvanized pipe | Cliente/Customer |
| 18 | Curva a 90° zincata filettata femmina-femmina Ø3" GAS Ø3" GAS female-female-threaded galvanized 90° bend | Cliente/Customer |
| 19 | Ti zincato filettato Ø3" GAS Ø3" GAS threaded galvanized tee | Cliente/Customer |
| 20 | Curva a gomito a 90° zincata filettata femmina-femmina Ø3" GAS Ø3" GAS female-female-threaded galvanized 90° elbow | Cliente/Customer |

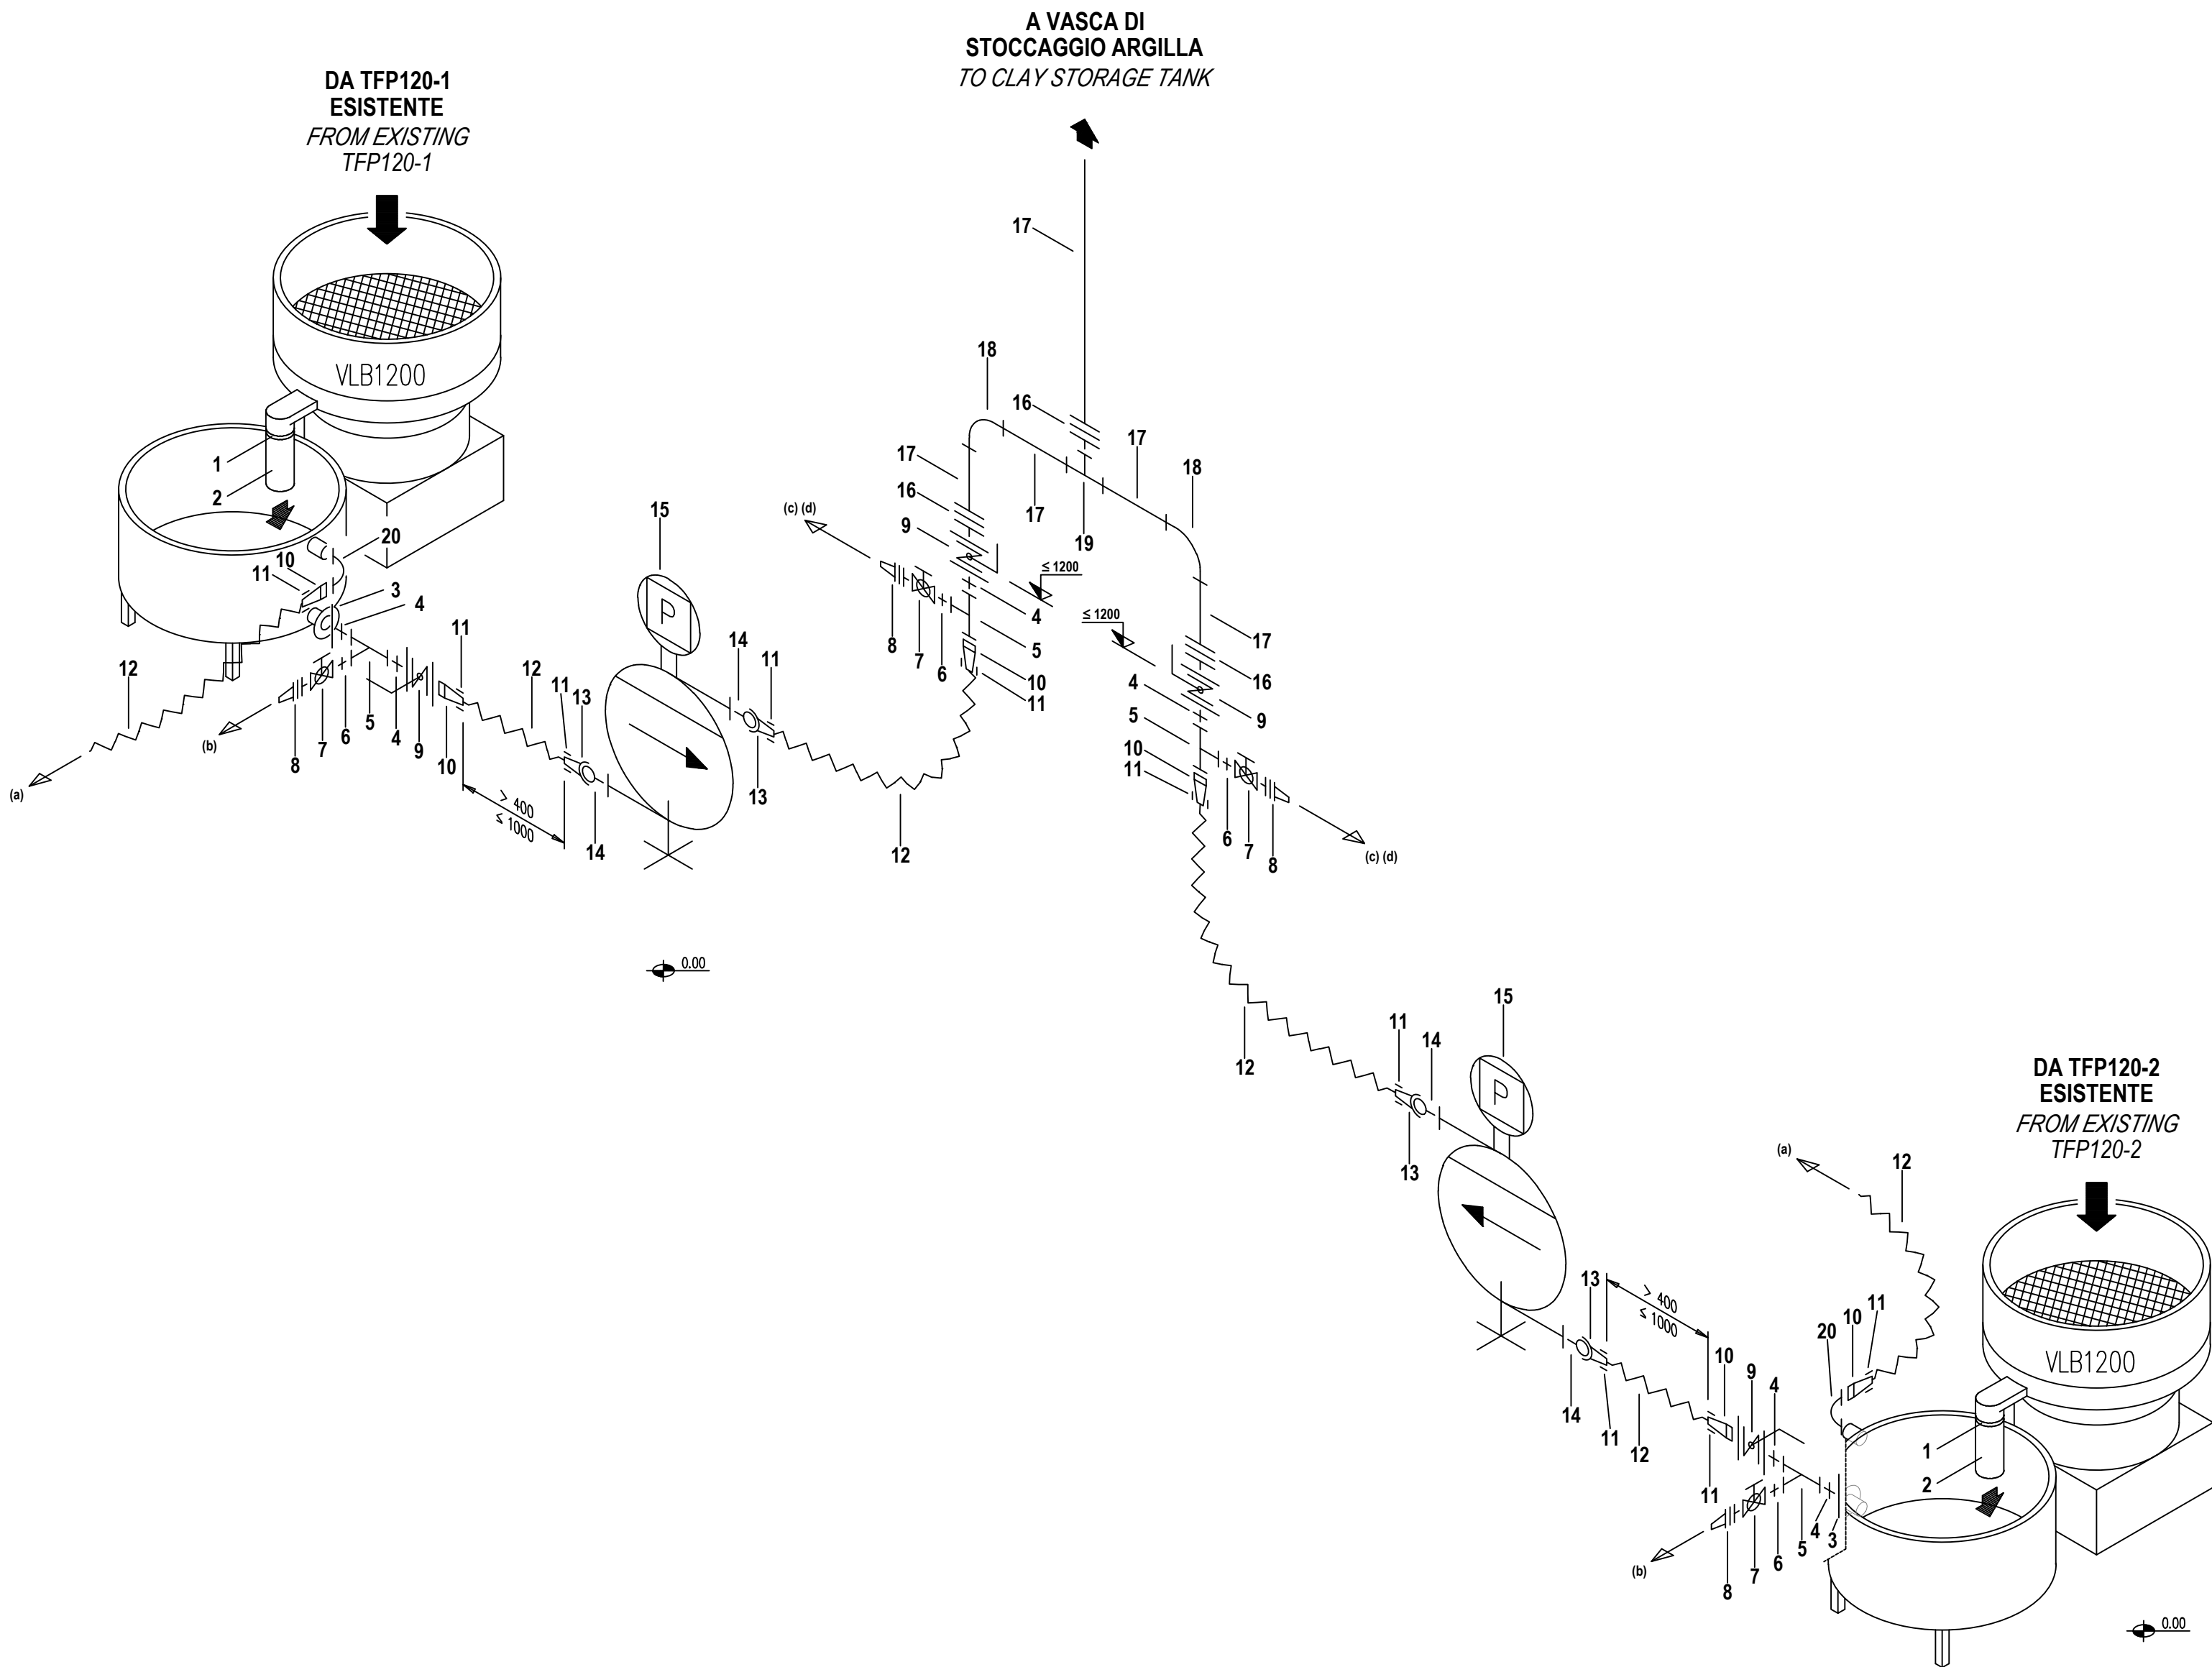

- a) SCARICO TROPPO PIENO IN CANALA A PAVIMENTO
b) SVUOTAMENTO VASCHETTA
c) USCITA LAVAGGIO POMPA
d) SVUOTAMENTO TUBAZIONE
- a)OVERFLOW OUTLET INTO FLOOR DUCT
b) BIN UNLOAD
c)PUMP WASHING INLET
d) PIPING UNLOAD

- PENDENZA TUBAZIONE = 2%
PIPE SLOPE = 2%
- DIMENSIONI E QUOTE IN MILLIMETRI
ALL DIMENSIONS ARE "MILLIMETERS"
 - PER LA PRESSIONE NOMINALE DELLE TUBAZIONI FARE RIFERIMENTO ALLO SCHEMA DI FLUSSO P22159A100001C, SALVO OVE ESPLICITAMENTE INDICATO
FOR PIPING NOMINAL PRESSURE REFER TO FLOW SHEET P22159A100001C, EXCEPT WHERE EXPRESSLY INDICATED
 - MONTARE ORIZZONTALMENTE L'ALBERO DI COMANDO DELLE VALVOLE A FARFALLA
INSTALL HORIZONTALLY THE CONTROL SHAFT OF THE BUTTERFLY VALVES
 - PER L'ALIMENTAZIONE PNEUMATICA ALLO SMORZATORE DI PULSAZIONI VEDERE IL RELATIVO DISEGNO STANDARD
FOR FLOW DUMPER PNEUMATIC FEEDING SEE RELATIVE STANDARD DRAWING
 - CONNESSIONI FLANGIATE COMPRENSIVE DI GUARNIZIONI E BULLONI
FLANGED CONNECTIONS PROVIDED WITH GASKETS AND BOLTS
 - IL CLIENTE DEVE PROVVEDERE A COLLEGARE I PUNTI DI INGRESSO E USCITA LAVAGGI A I RISPETTIVI PUNTI DI UTILIZZO MEDIANTE TUBIFLESSIBILI SPIRALATI E FASCETTE
CUSTOMER MUST PROVIDE TO CONNECT WASHING INLET AND OUTLET POINTS TO RESPECTIVE USER POINTS BY SPIRALIZED FLEXIBLE PIPES AND CABLE CLAMPS
 - REALIZZARE LA TUBAZIONE A REGOLA D'ARTE E SECONDO SPECIFICHE
REALIZE THE PIPING PERFECTLY AND ACCORDING TO SPECIFICATIONS

| | | | | | | | |
|---|-----------|-----------|---------------------|-------------|---------------------------------------------------------------------------|--------|-----------|
| 8 | 06/2023 | - | GENERAL REVISION | | | 212330 | 2926 |
| REV. | DATA/DATE | ZONA/ZONE | REVISIONI/REVISIONS | | | DA/BY | VISTO/CKD |
| disegnato/dwn | 212330 | visto/ckd | data/date | scala/scale | sostituisce il n./it replaces no. | | |
| | | 2926 | 05/2023 | --- / NTS | P22159A100006A | | |
|  Via Setlice Provinciale 17/A-IMOLA | | | IMPIANTO PLANT | | LASSELSBERGHER Stab.BOROVANY | | |
| | | | DENOMIN. TITLE | | TUBAZIONE DI MANDATA BARBOTTINA DA SETACCIO DI SCARICO TFP01-02 ESISTENTE | | |
| Proprietà riservata. Riproduzione vietata. La Ditta tutela i propri diritti sui disegni a termini di legge. All rights reserved - Drawings cannot be reproduced in any way failure to do so will entitle Sacmi to take legal action. | | | CODICE CODE | | PARTE PART | | |
| | | | P22159A100 | | Q05 | | |
| | | | | | VERS VERS | | |
| | | | | | B | | |

title:
SLIP DELIVERY PIPING FROM
EXISTING TFP01-02 OUTLET SIEVE