


ÚZEMÍ OBCE	HABRY						
PARCELNÍ ČÍSLO 440/12	440/11	440/10	440/9	440/8	440/7	440/6	440/5
POVRCH ÚZEMÍ	KOMUNIKACE						
VZDÁLENOST ŠACHET [M]	22,81	5,25	50,00				

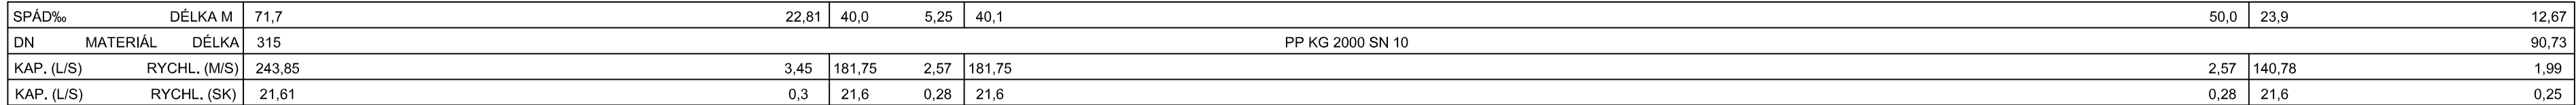

M 1:200/1:200

Č.V. SO04-03