



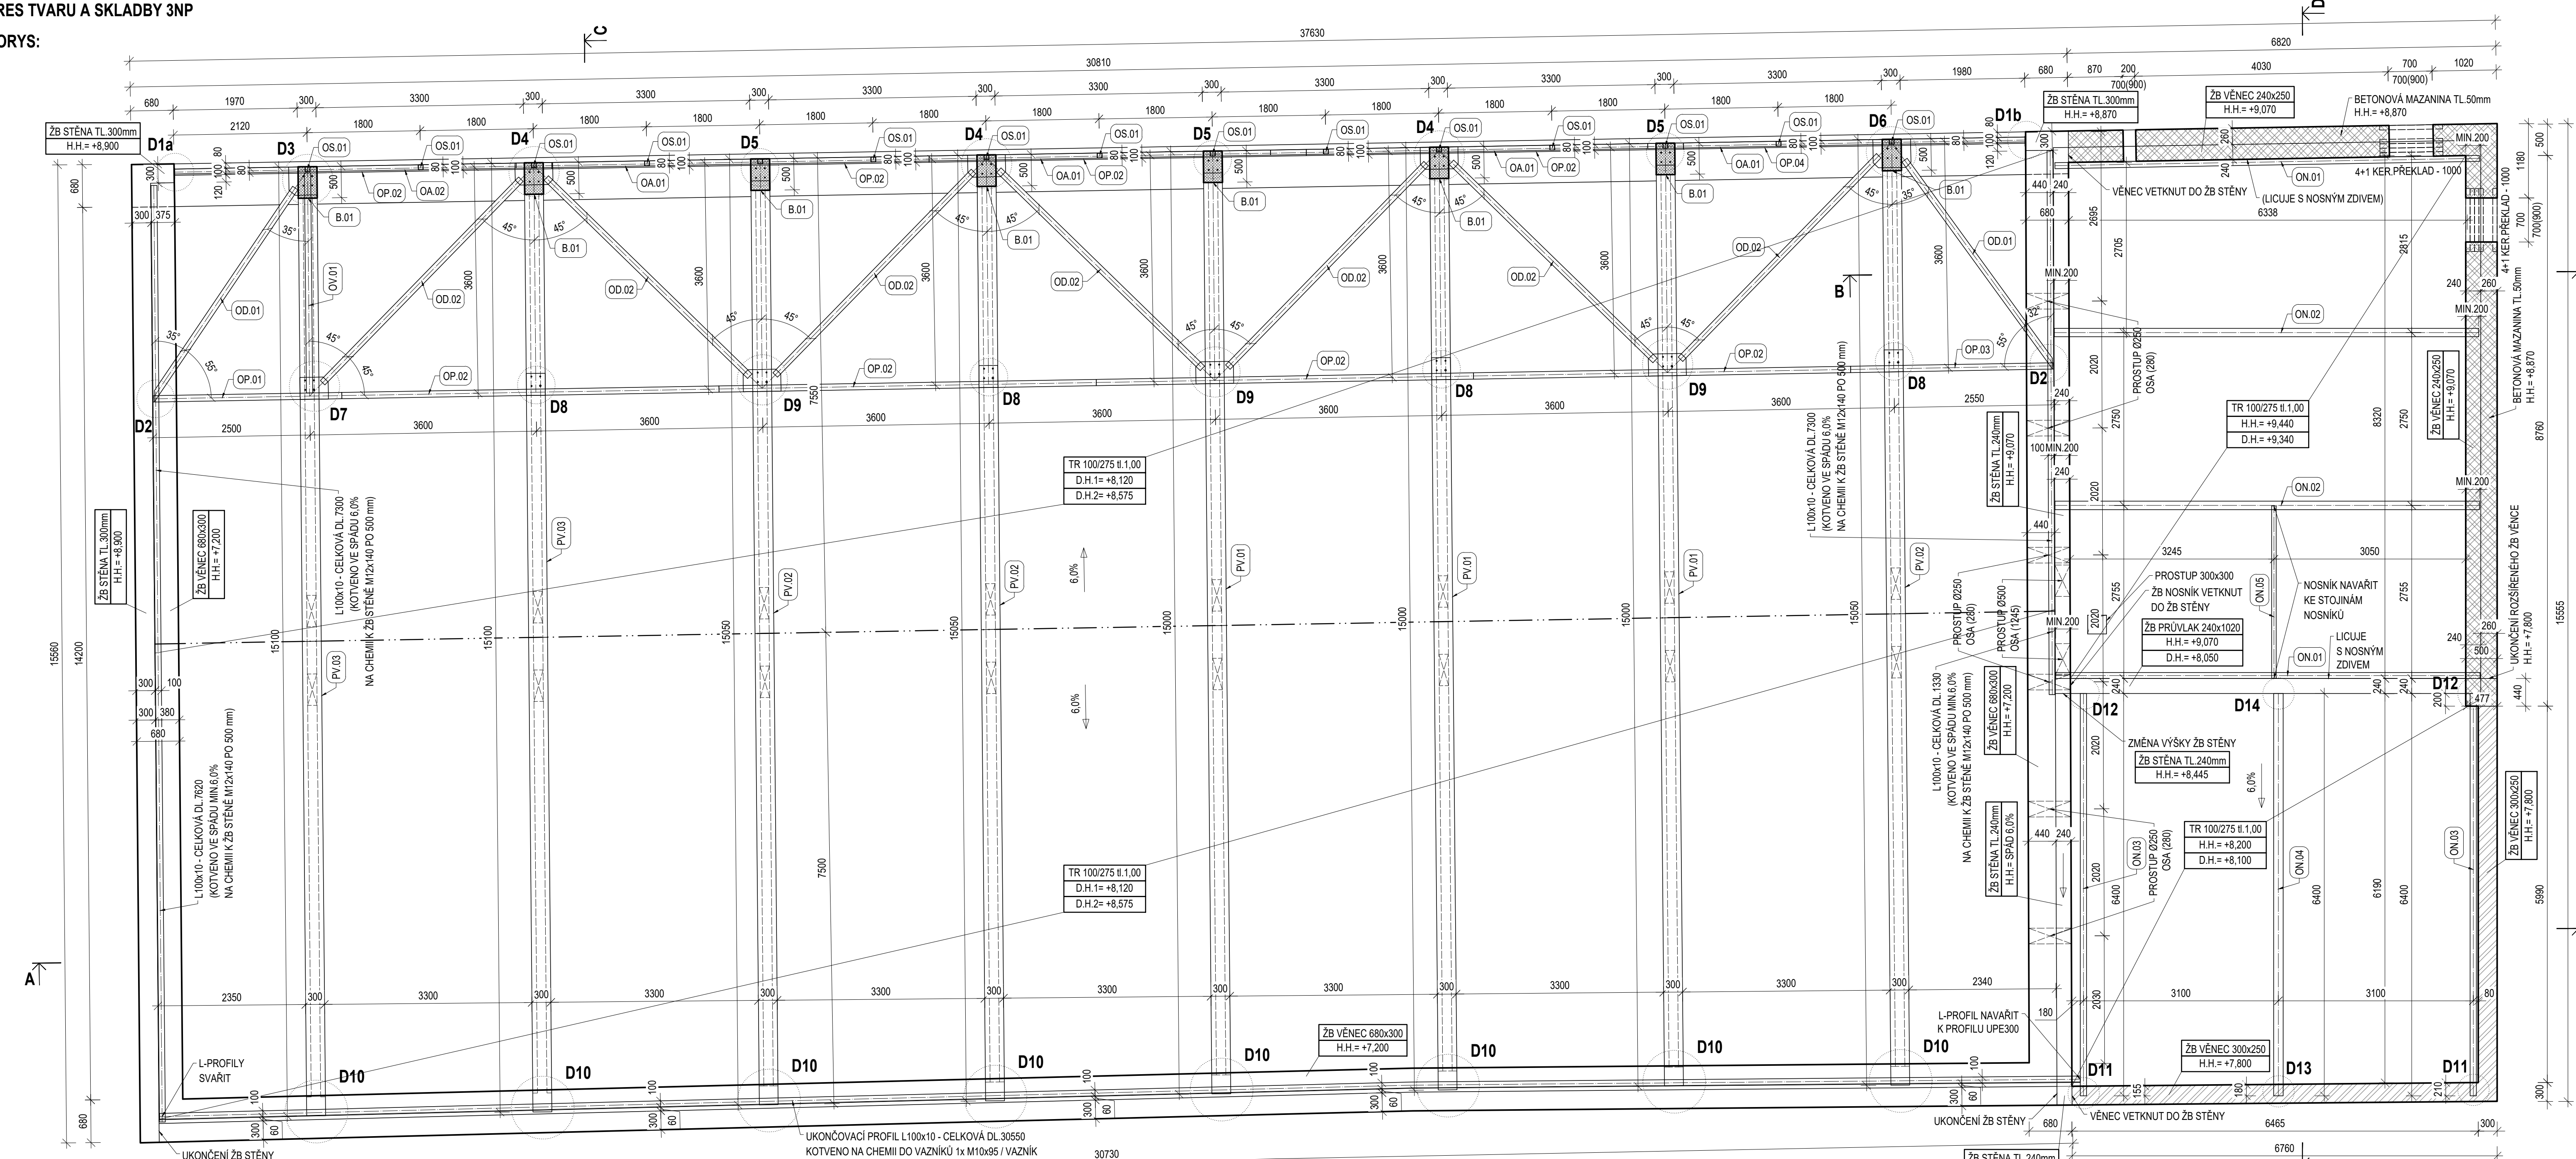

ŘEZ A-A:

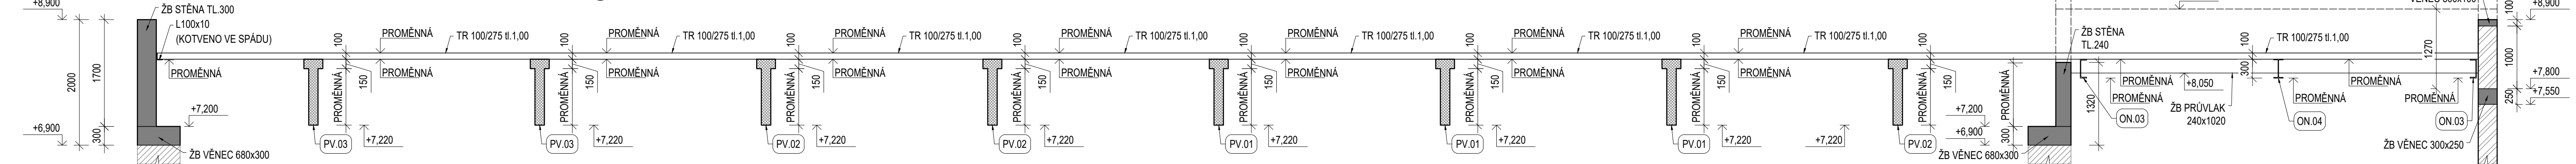

DETAIL D1a:



DETAIL D1b:



DETAIL D2:



DETAIL D7:



DETAIL D8:



DETAIL D9:



DETAIL D3, D4, D5 a D6:



ŘEZ 1-1:



DETAIL D10:



DETAIL D11:



DETAIL D12:



DETAIL D13:



DETAIL D14:



DETAIL D7, D8 a D9:












