


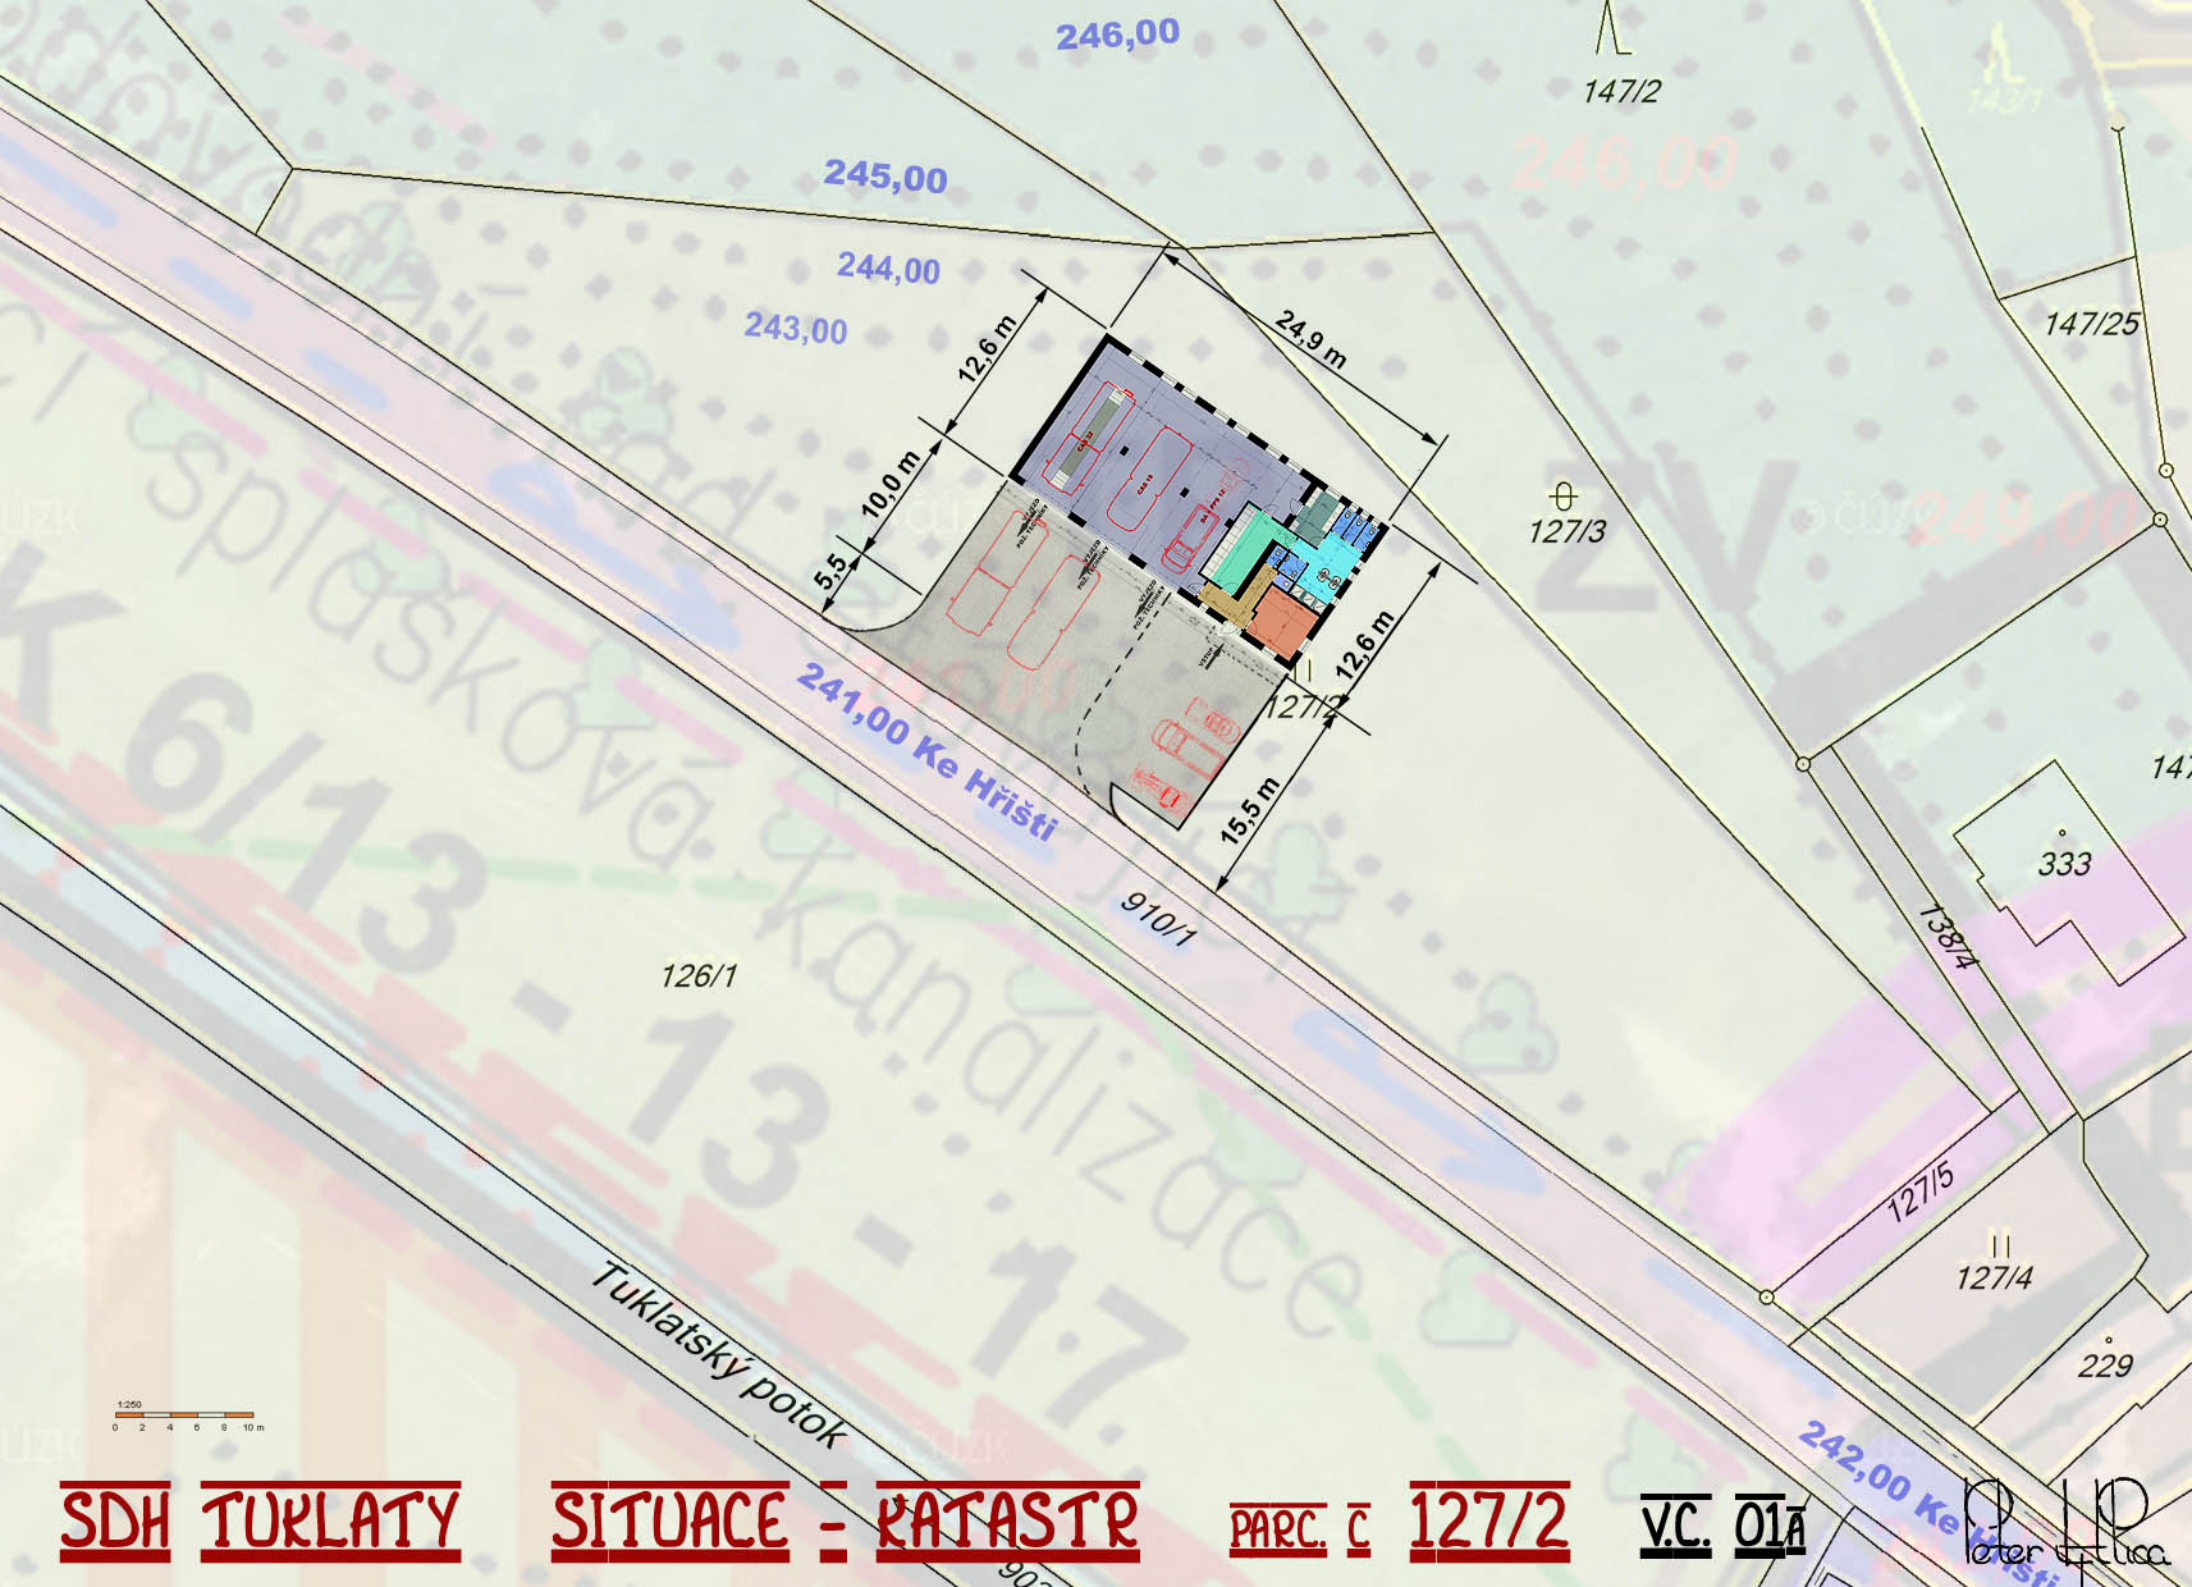

SDH TUKLATY

SITUACE = KATASTR

PARC. Č 127/2

V.C. 01A

127/2