


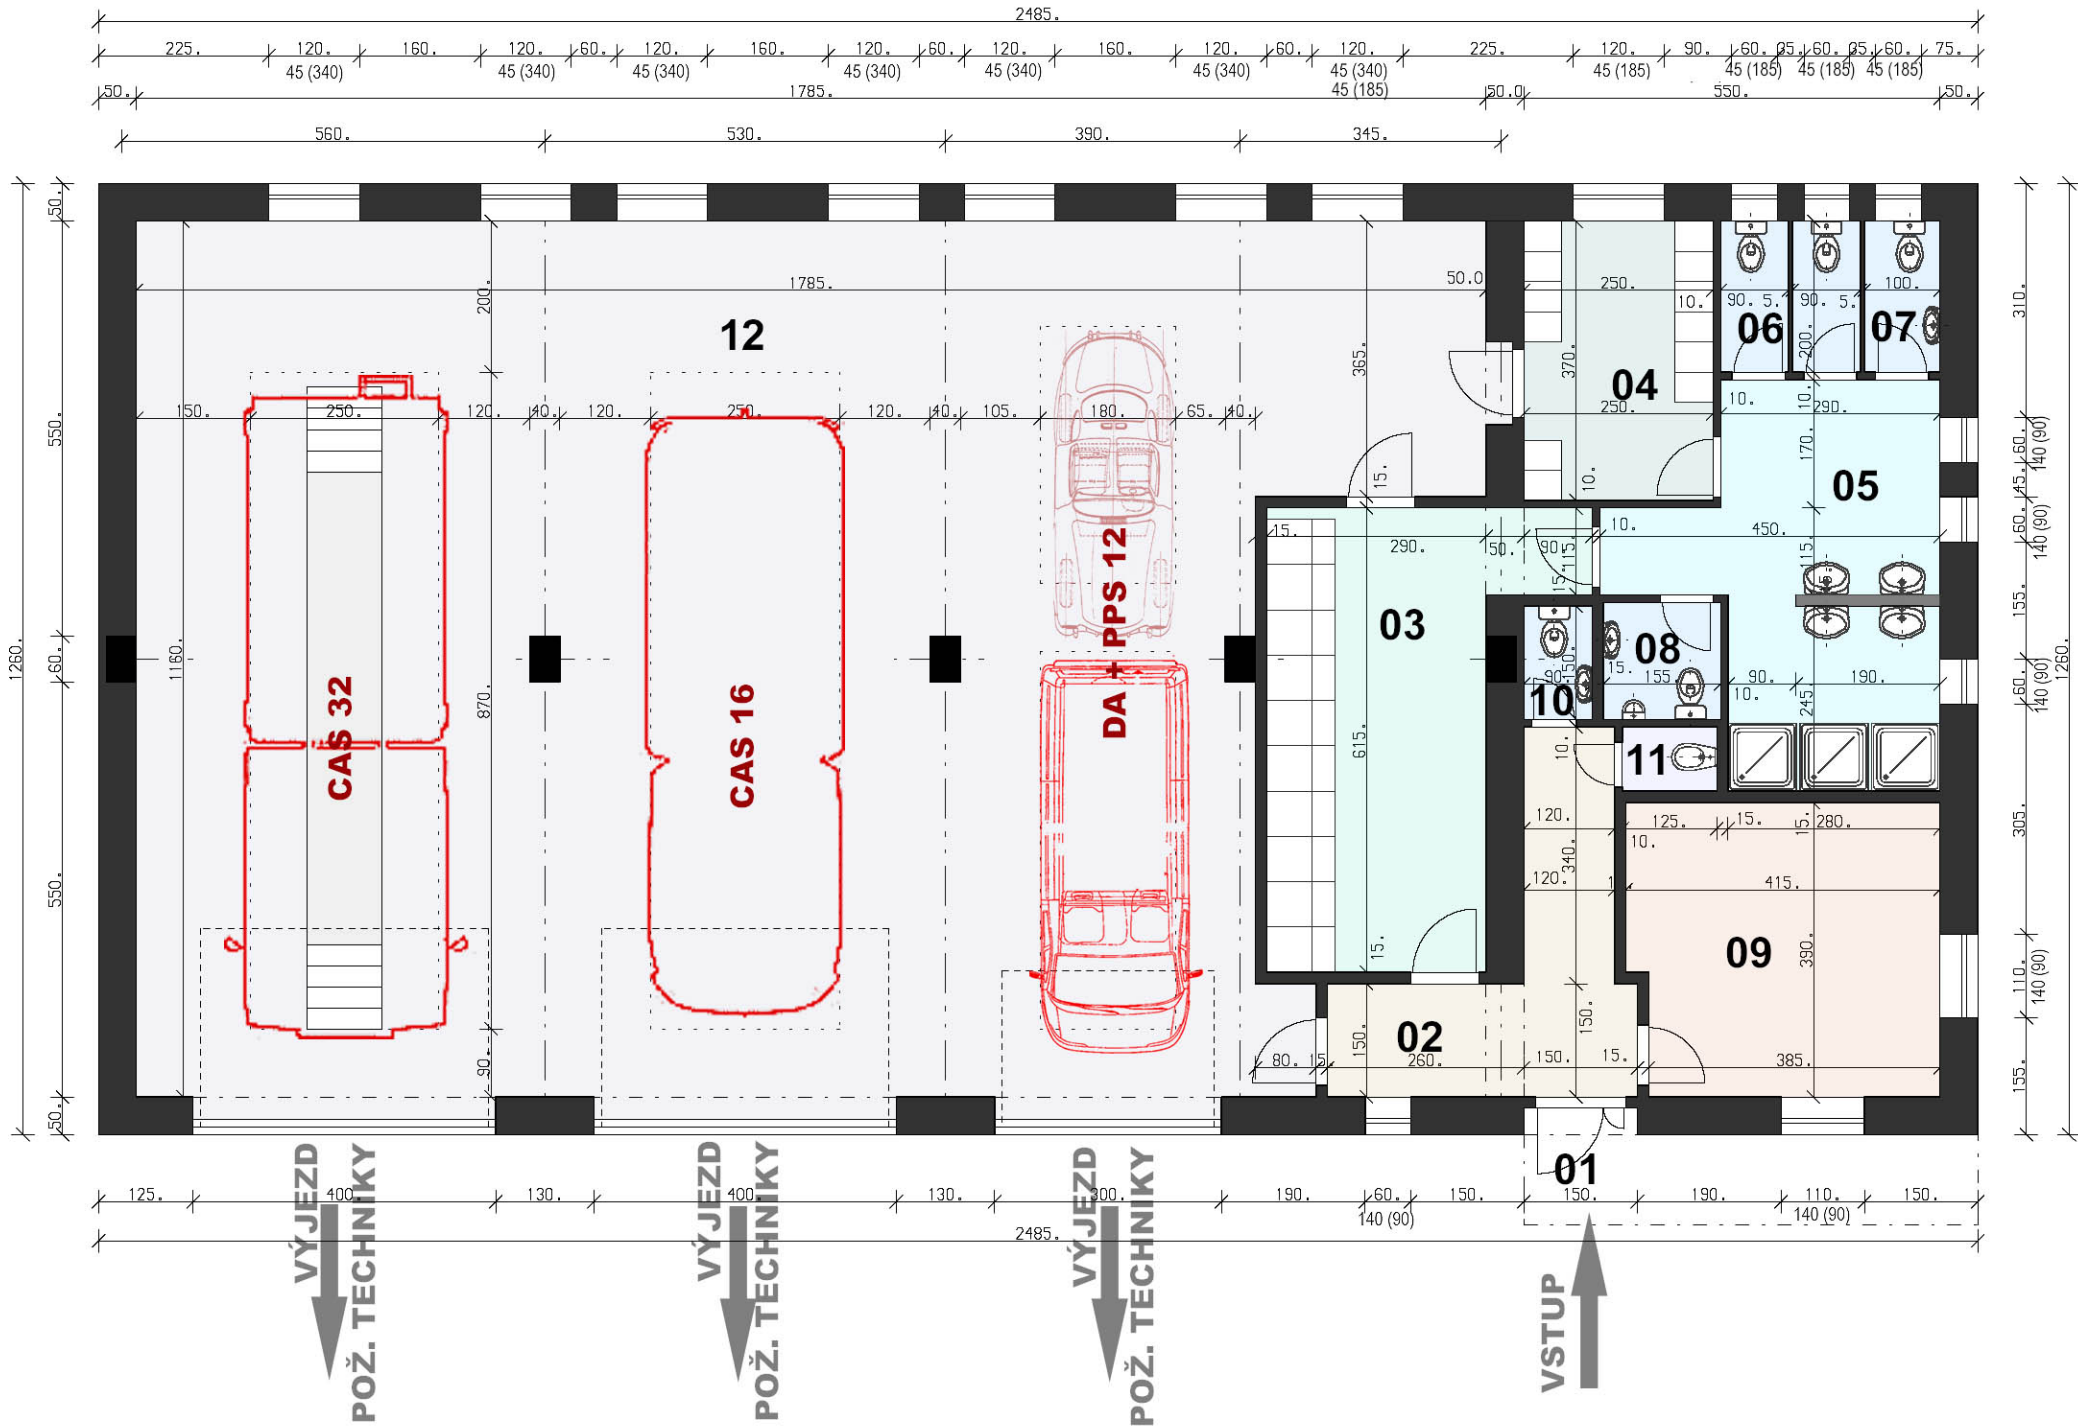

SDH TUKLATY **1.NP** **+/-0,00**

V.C. 02 Peter & Lucia