

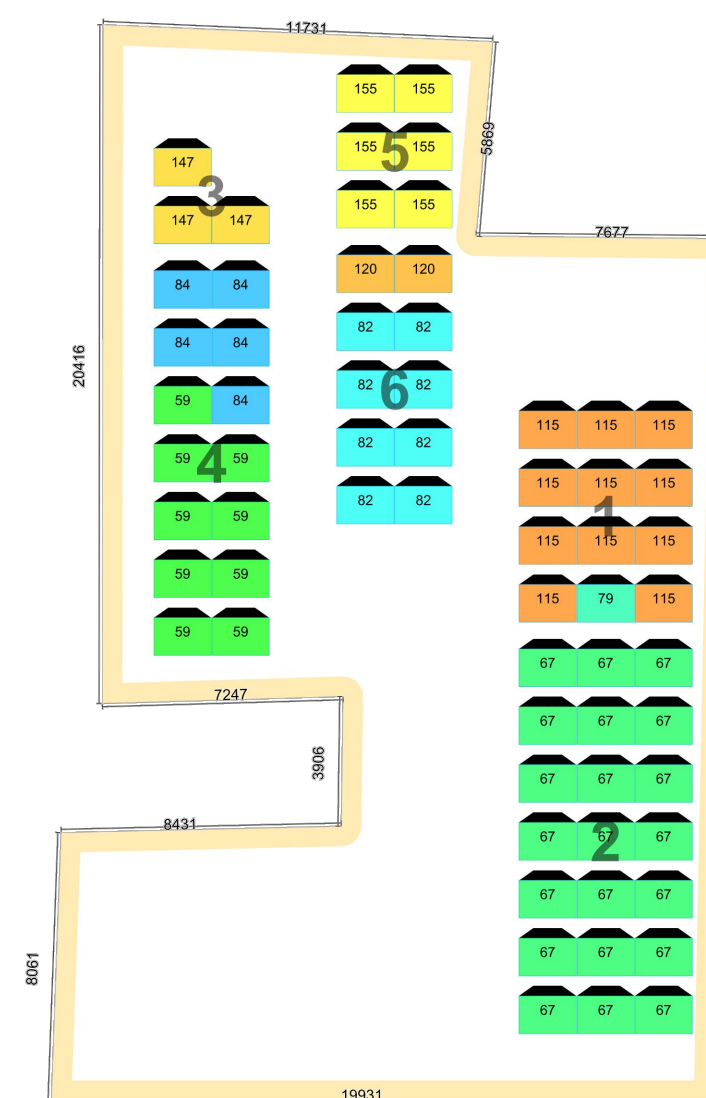
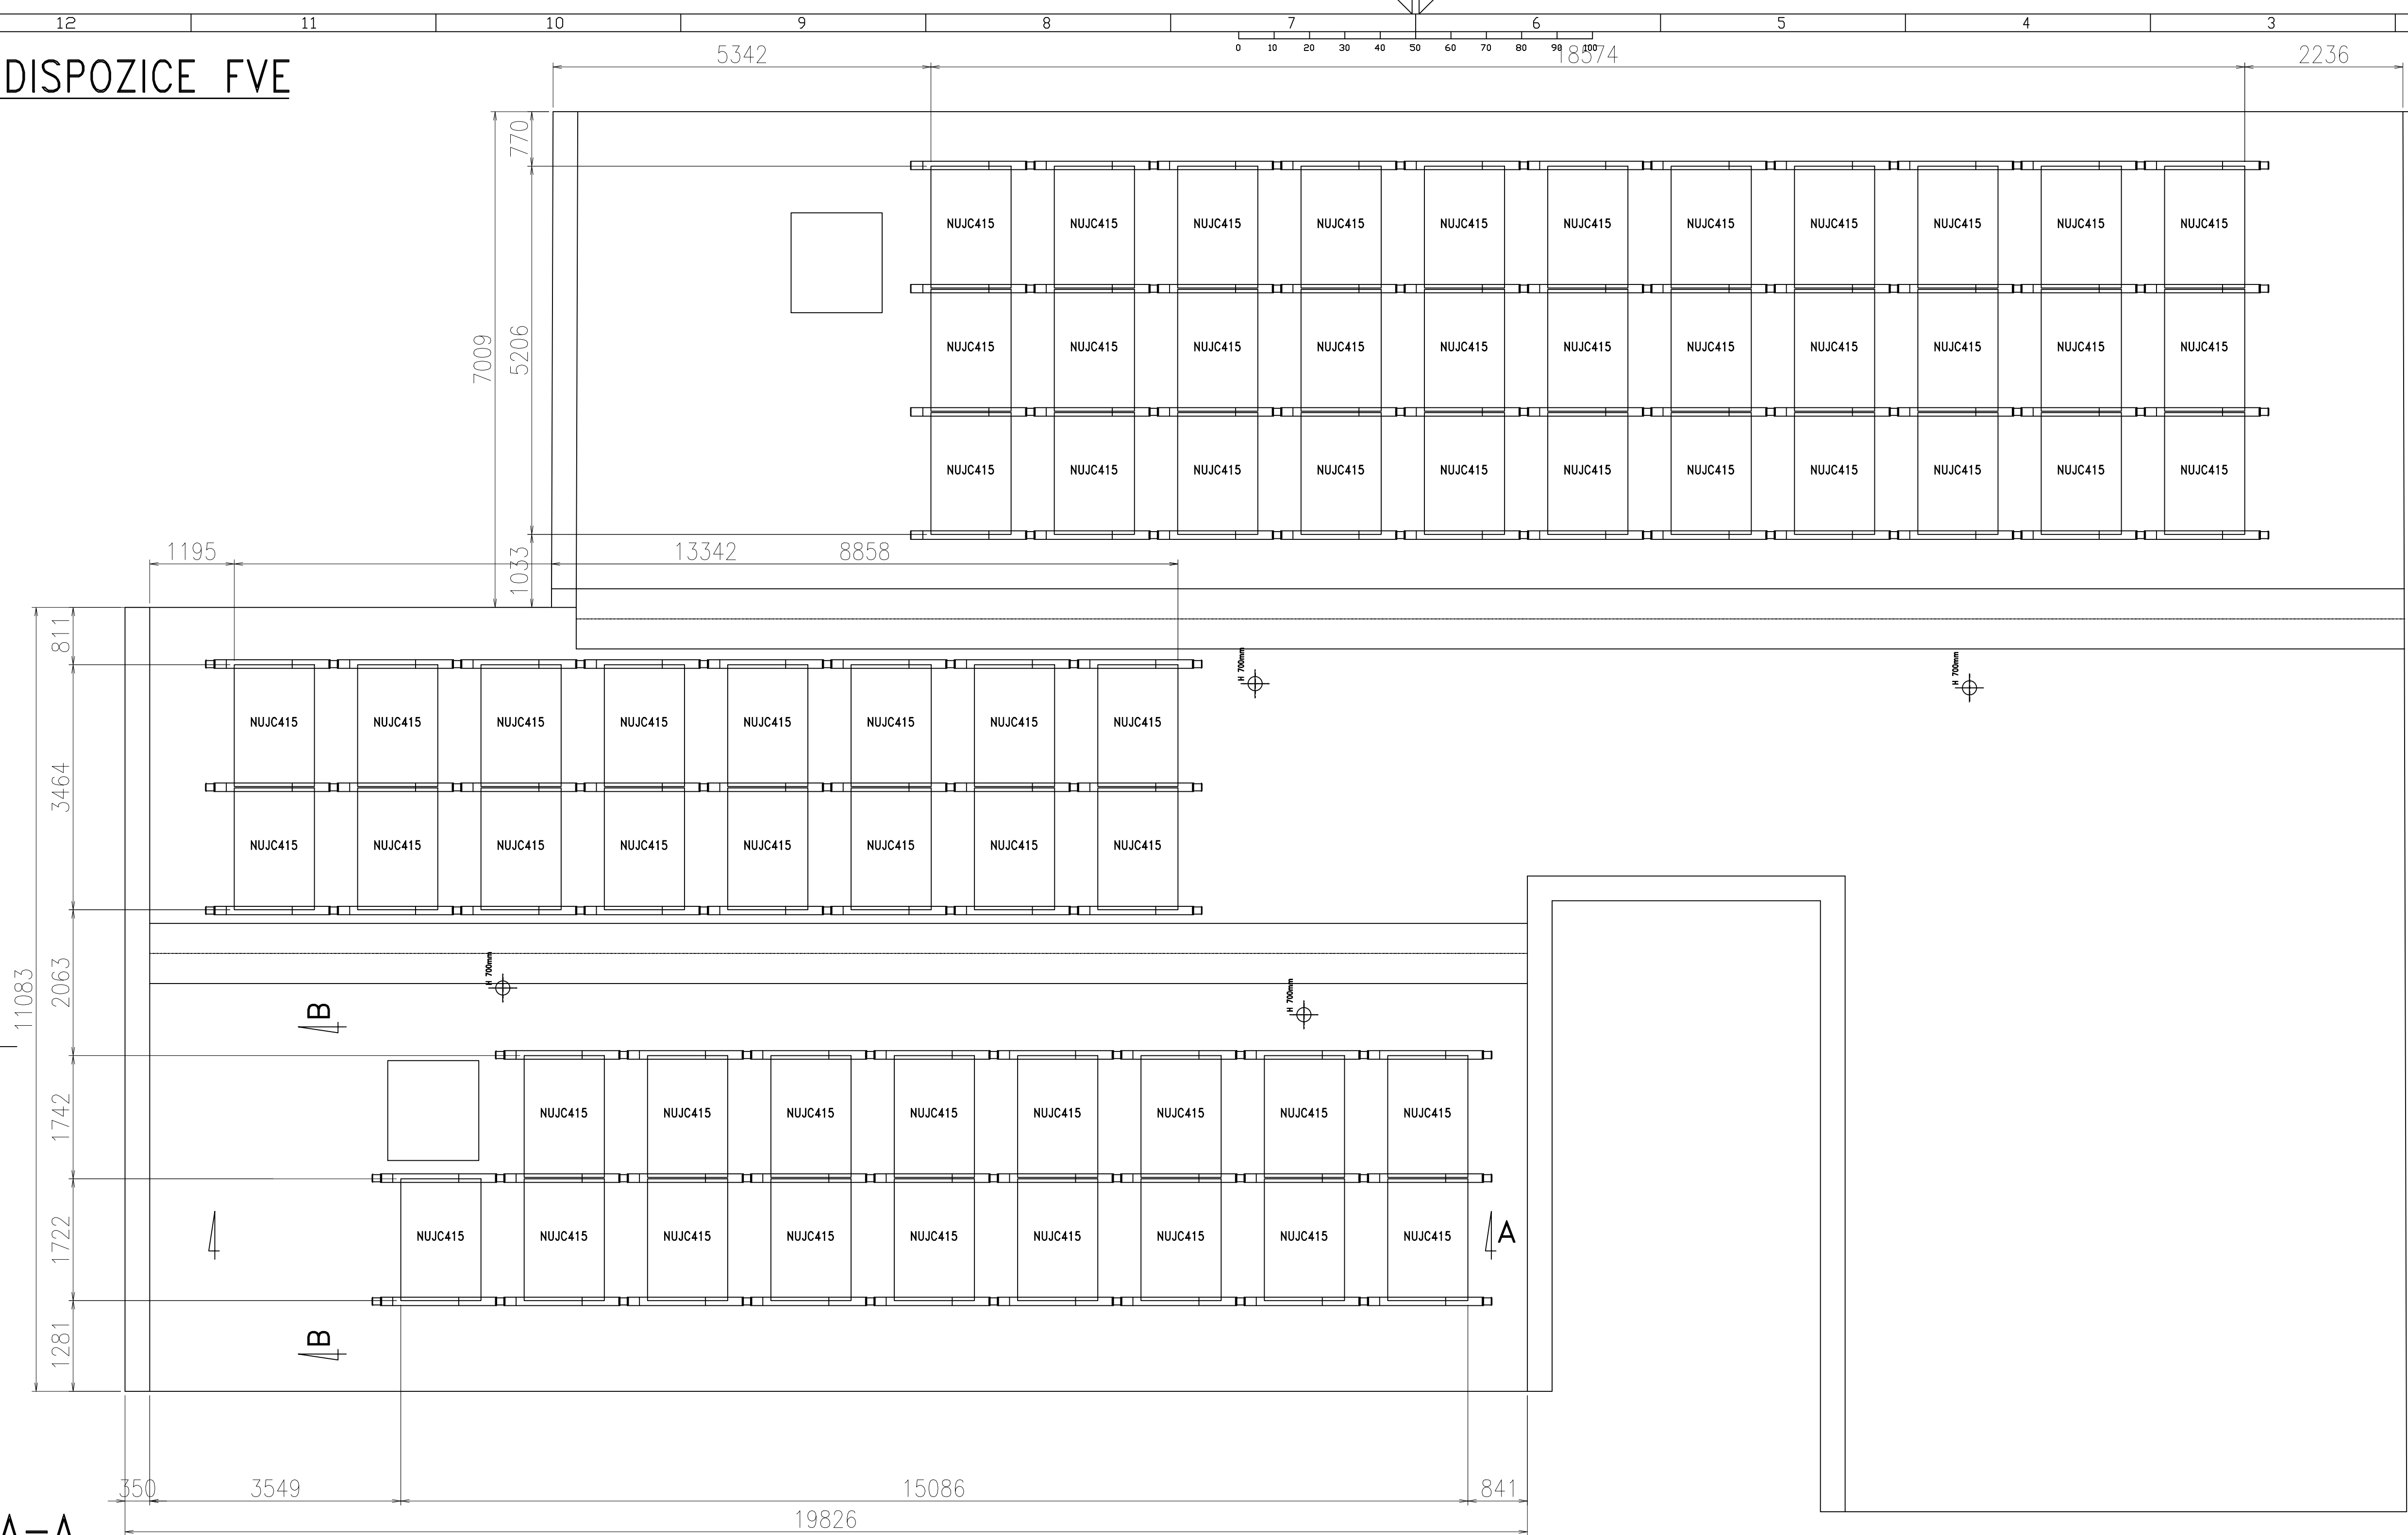
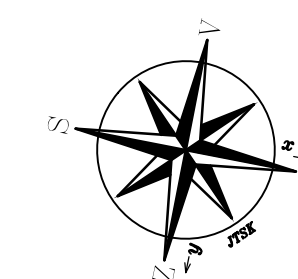
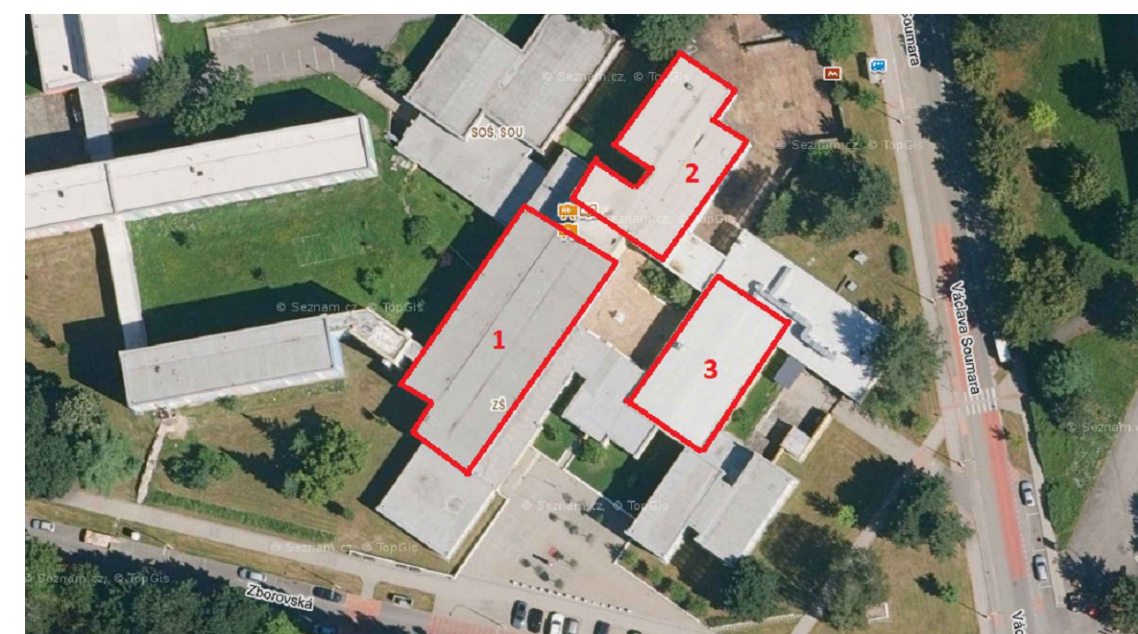
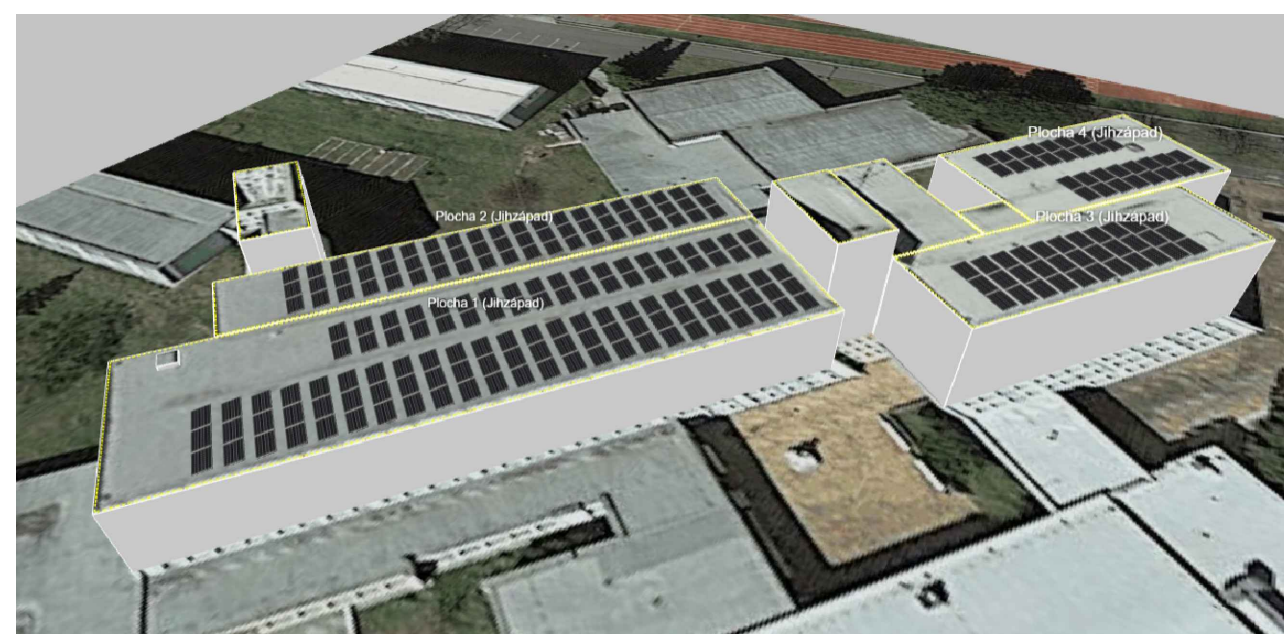
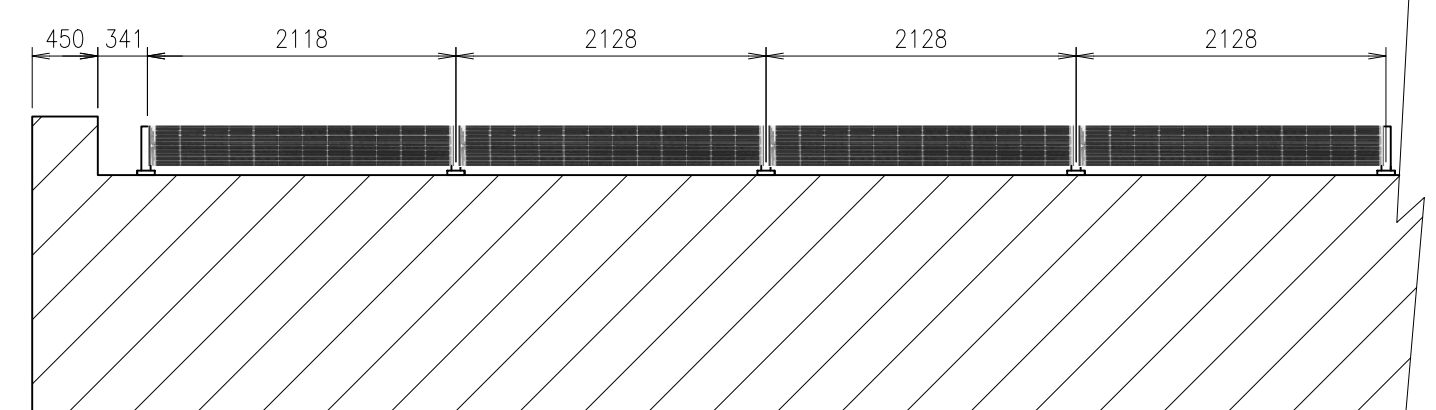


DISPOZICE FVE

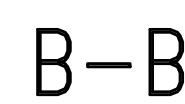

Hodnota zátěže[kg] (Bloky s 10 kg) / Sum of ballast stones: 623

59 (6)	67 (7)	79 (8)	82 (9)	84 (9)	115 (12)	120 (12)	147 (15)	155 (16)
(9 x 6)	(21 x 7)	(1 x 8)	(8 x 9)	(5 x 9)	(11 x 12)	(2 x 12)	(3 x 15)	(6 x 16)

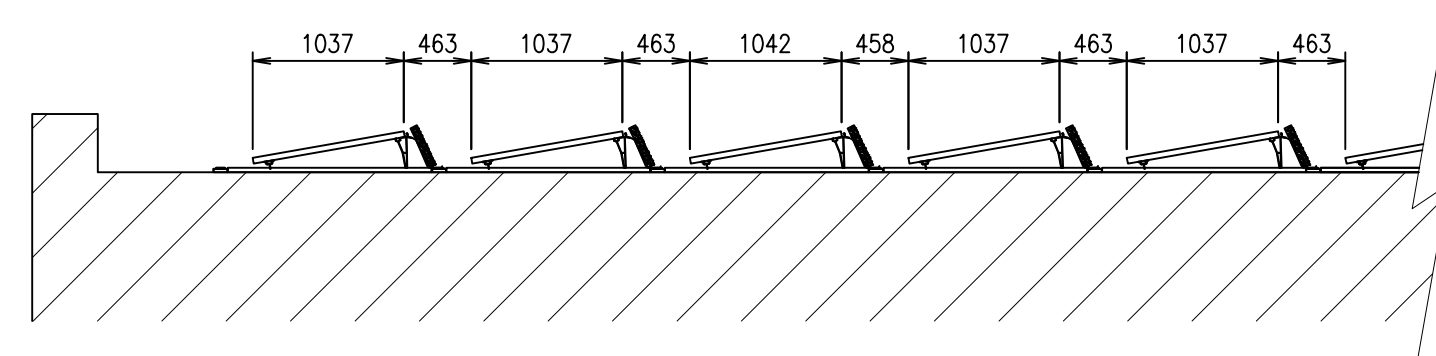

INSTALOVANÝ VÝKON FVE CELKEM: 97,940kWp
SKLON STŘECHY (PANELŮ) 10°, AZIMUT 35°Z AKUMULACE 0kWh

[illegible]