

Pear plastic bins 1200 x 1000 x 500 or plastic 1200 x 1200 x 800


Pear / Apples

Stacks of 3 bins

Customer should be informed that this machine is not suitable for processing of plastic boxes with rapid system EQUIPMENT SUITABLE FOR CUSTOMERS'

- MACHINE
- PLUMES
- CALUMNER ANCEL
- TRANSPORT

Approved	Product PEAR'S APPLES	This report remains the exclusive ownership of MAP AGRARION and reproduction of its content and the total payment. Any breach may result in a legal proceeding.
CUSTOMER : CEROFRUCHT		Drawn by
Address : PRAGUE		fc/dp
Country : REP TCHEQUE		Salesman
Phone :		M. Blanc F.
Scale : 1:100		DRAWING N°
Date :		A 191011

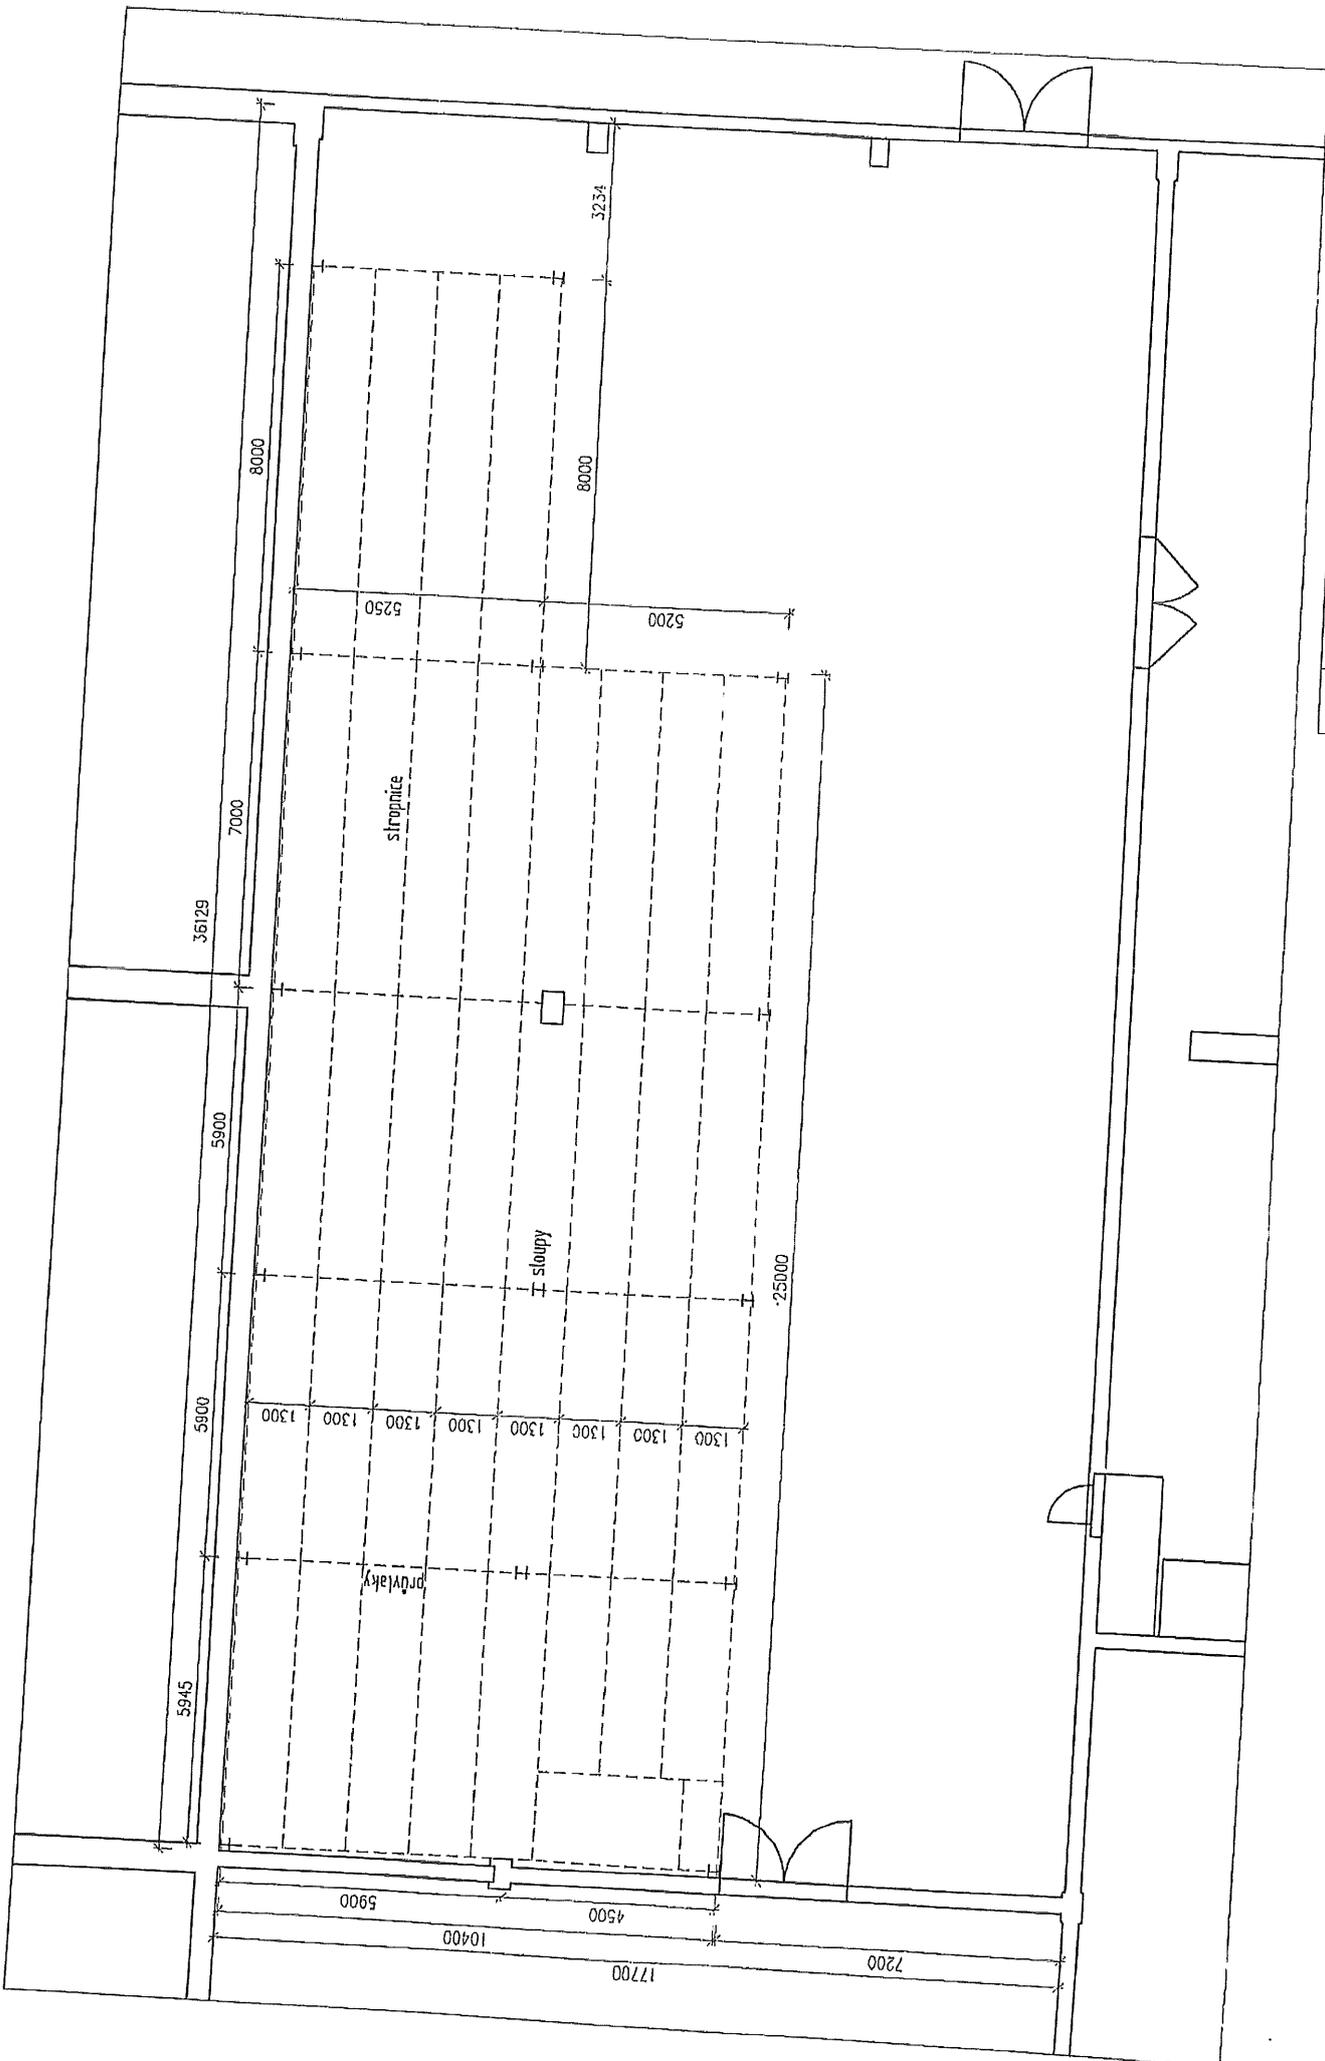

36129

5900

5945

7000

8000

5900

10400

4500

17700

7200

5250

5200

3234

8000


25000

střopnice

sloupy

průvlaky

MAŠ/ma	Průmysl
1/100	
ČEROZ - BOHUŠOVICE - přízemí	

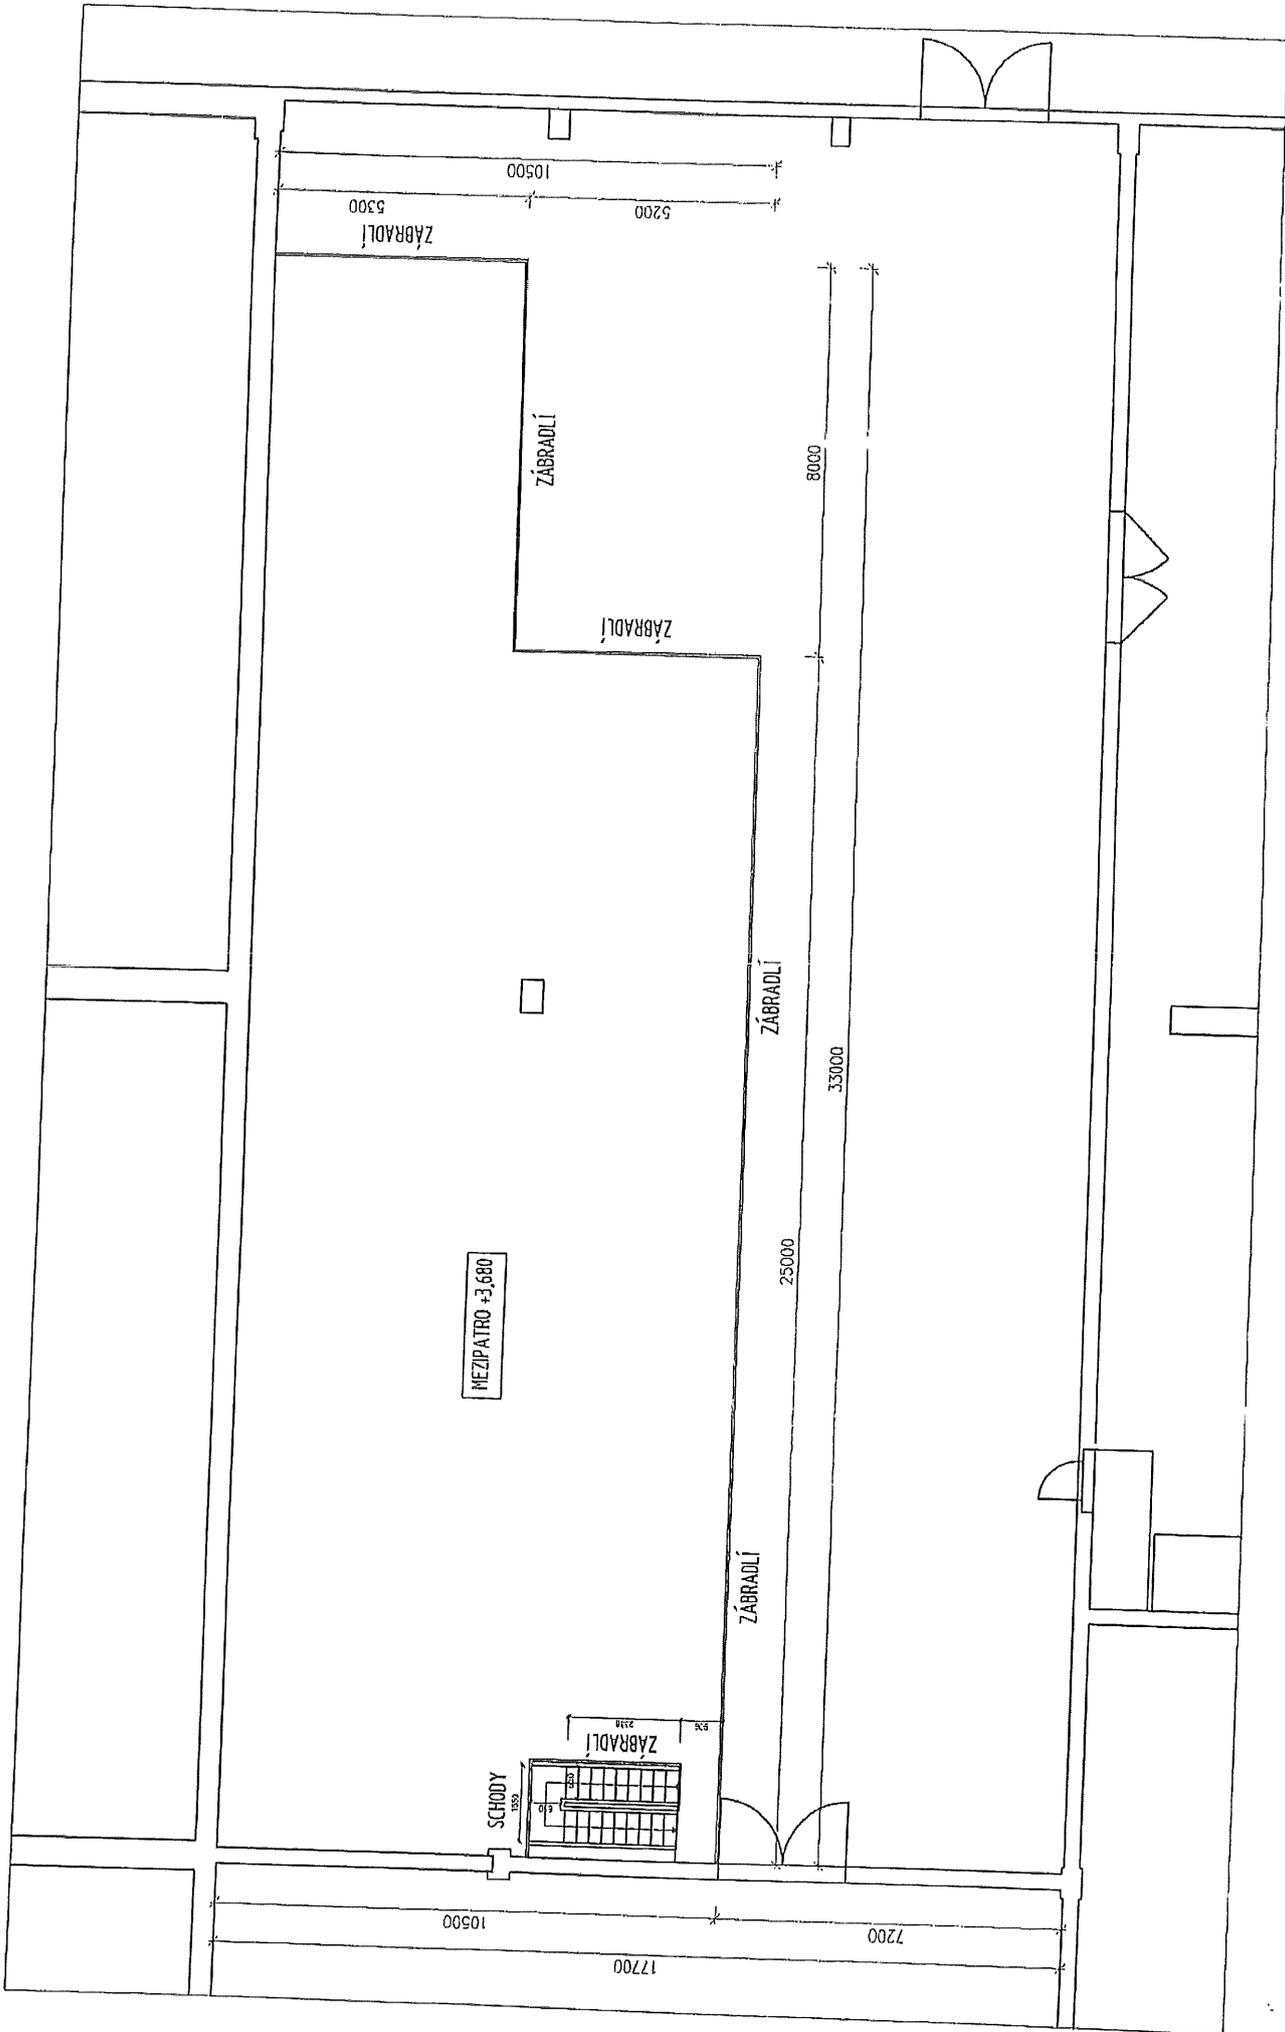

MEZÍPATRO
1:100

Průhled

ČEROZ - BOHUŠOVICE - mezípatro