


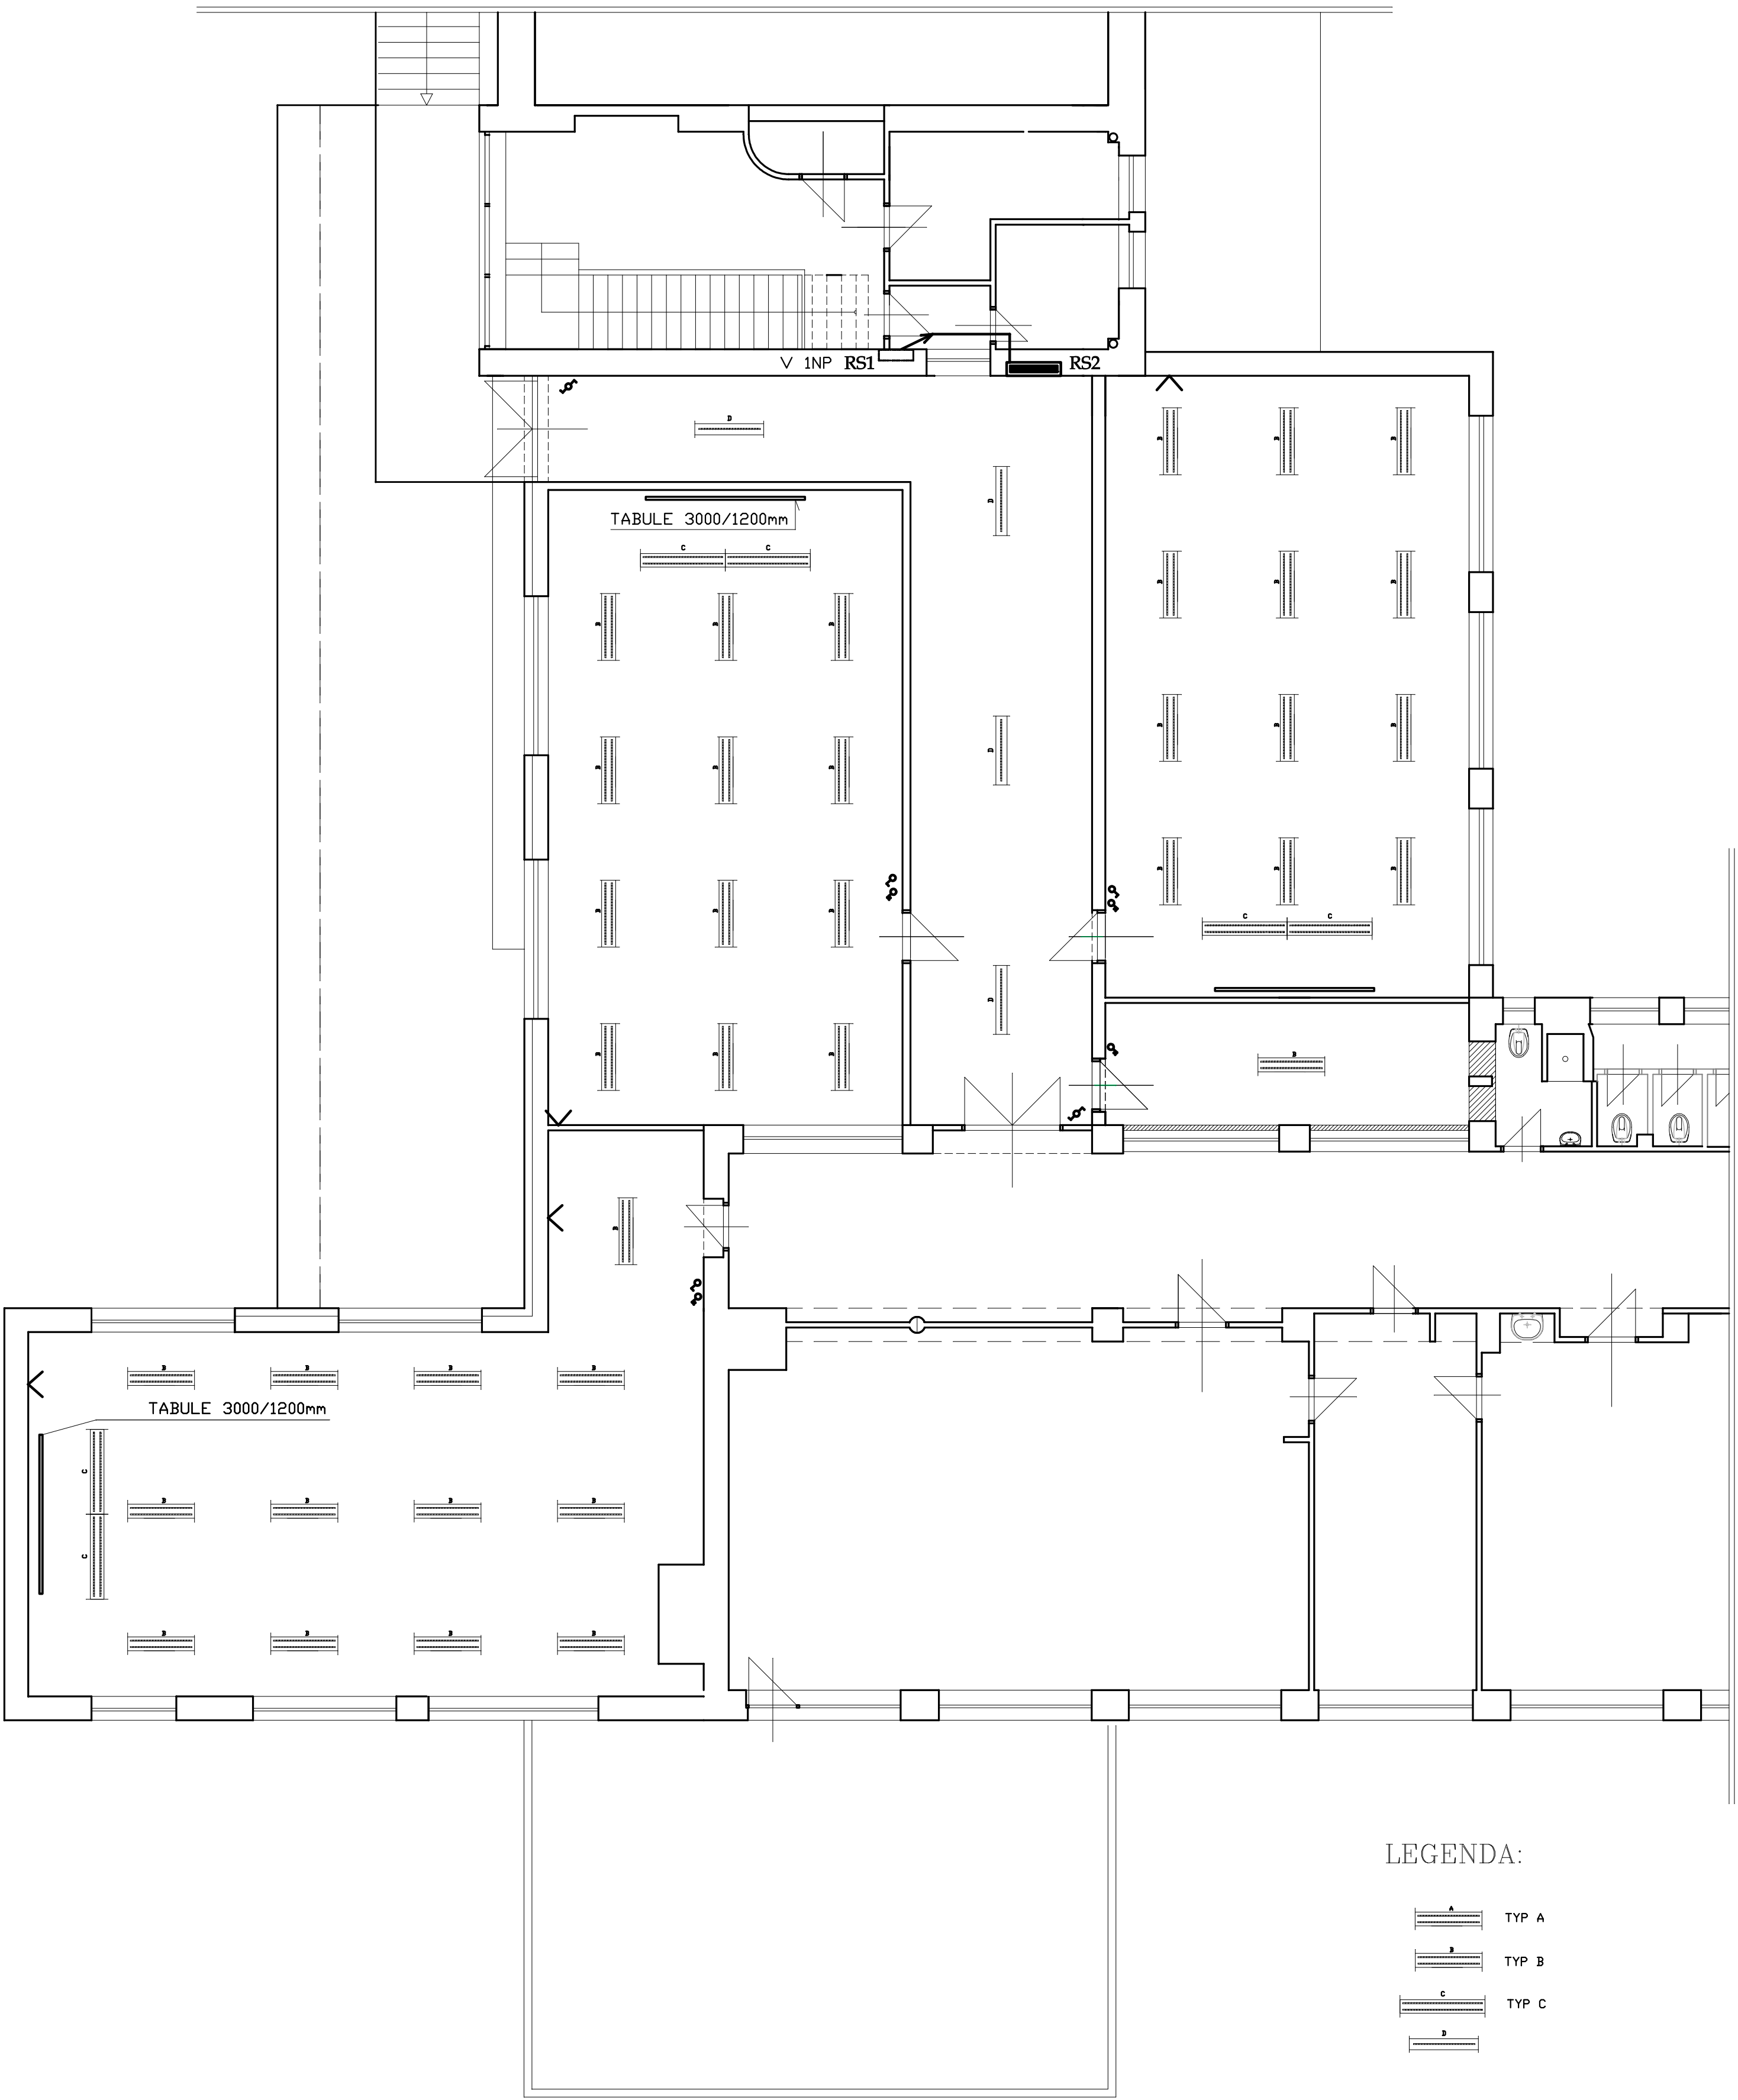

21 SCHÉMA 2.NP