


5.nadzemní podlaží

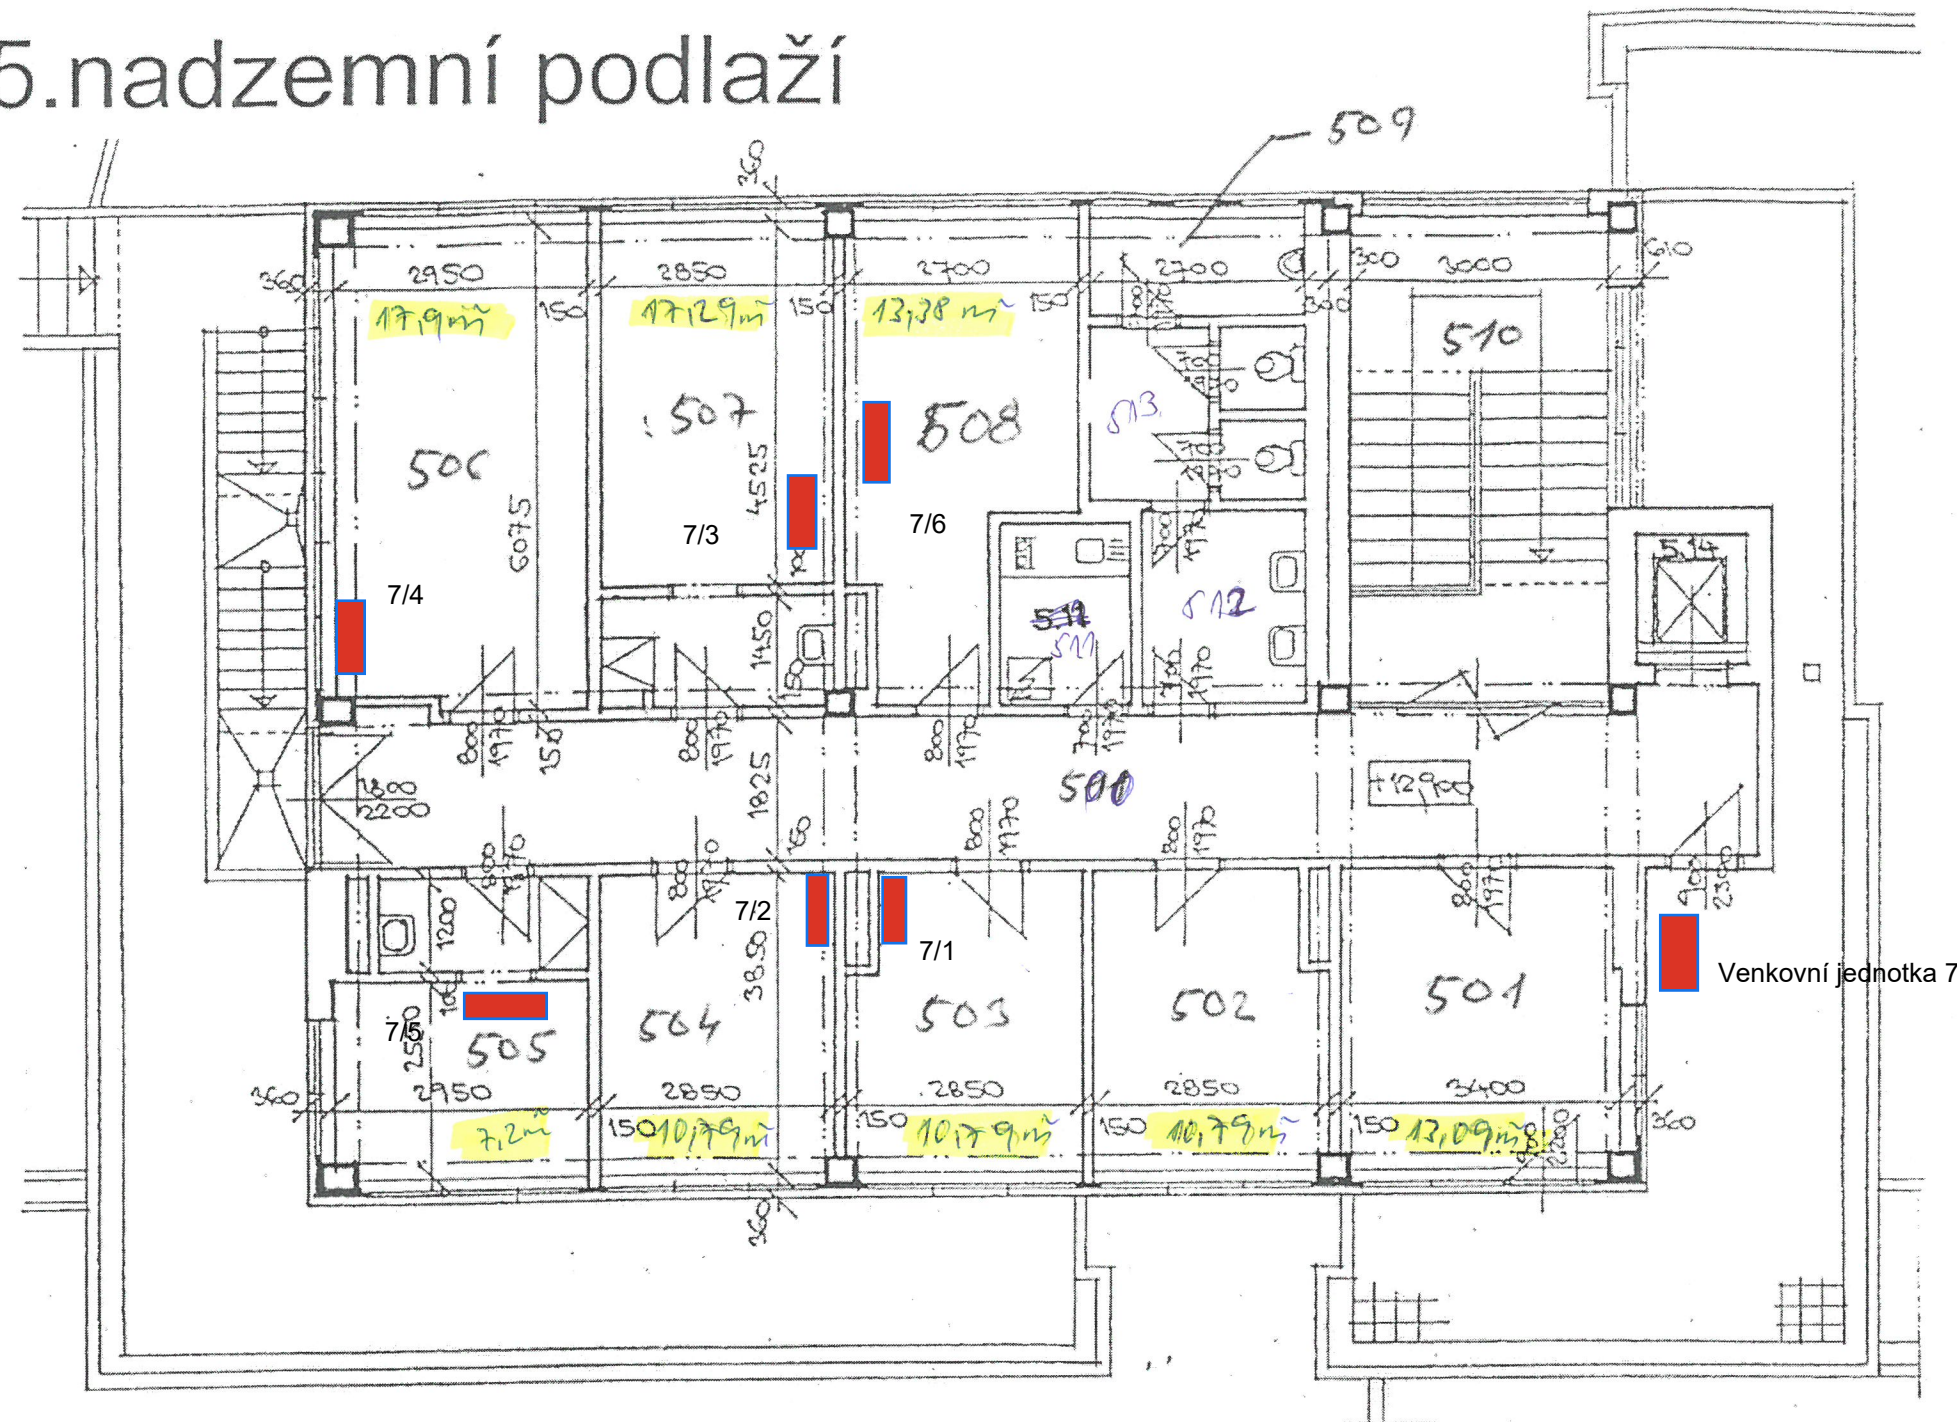

Σ plochy kanceláří 101,118 m²

$$\begin{aligned} \Sigma & 17,5 \times 12,5 = 218 \\ & 7,5 \times 2,5 = 18,75 \\ & \hline & 236,75 \end{aligned}$$