




ŘEZ 4.1

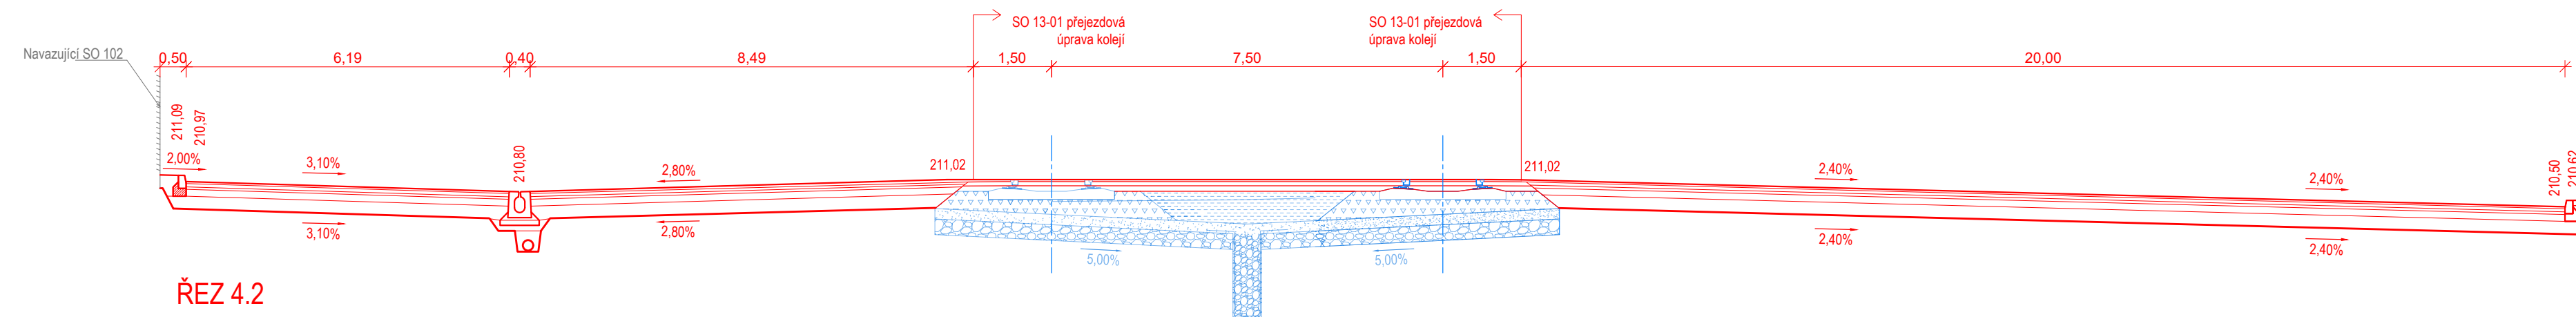


ŘEZ 4.2

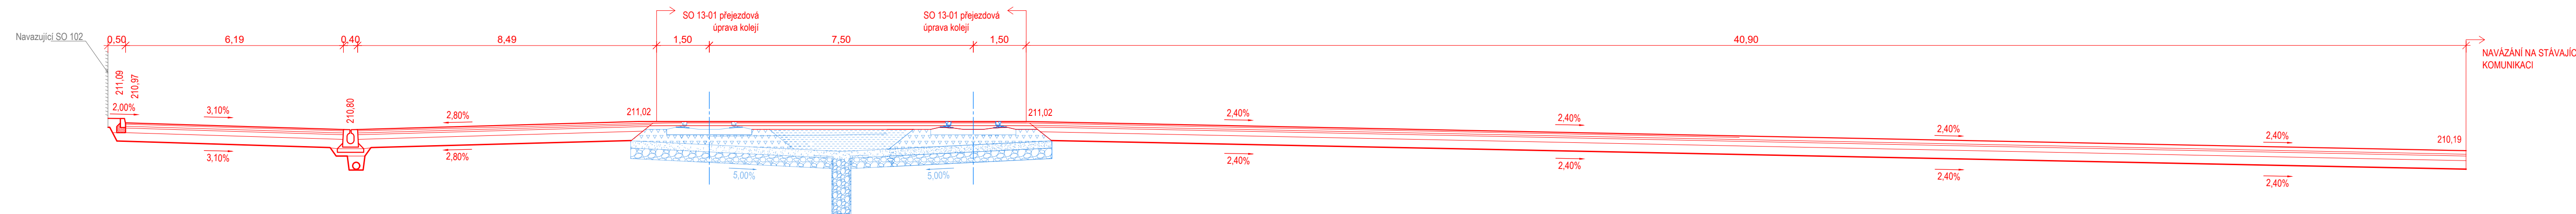

ŘEZ 4.3

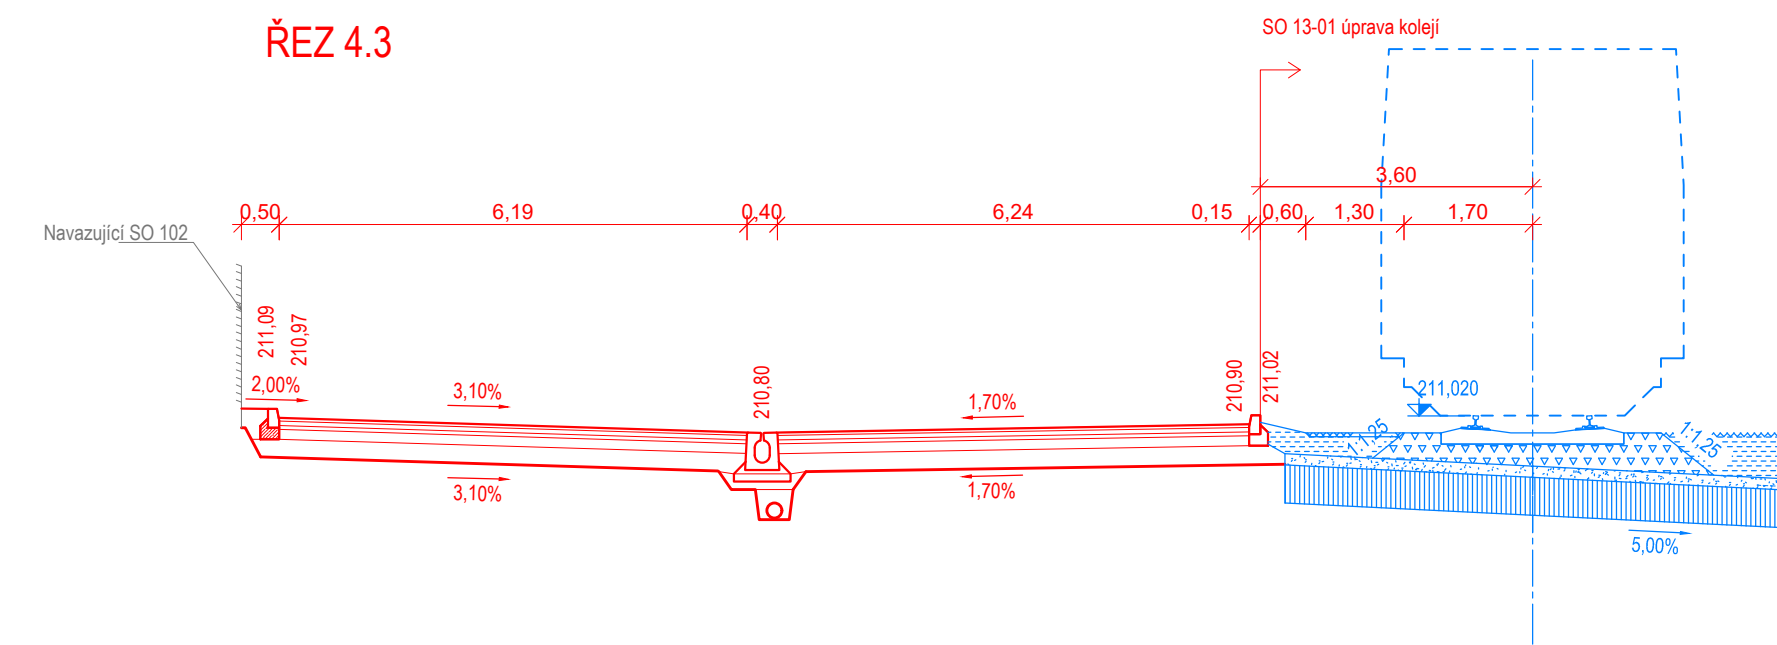

ŘEZ 5.1

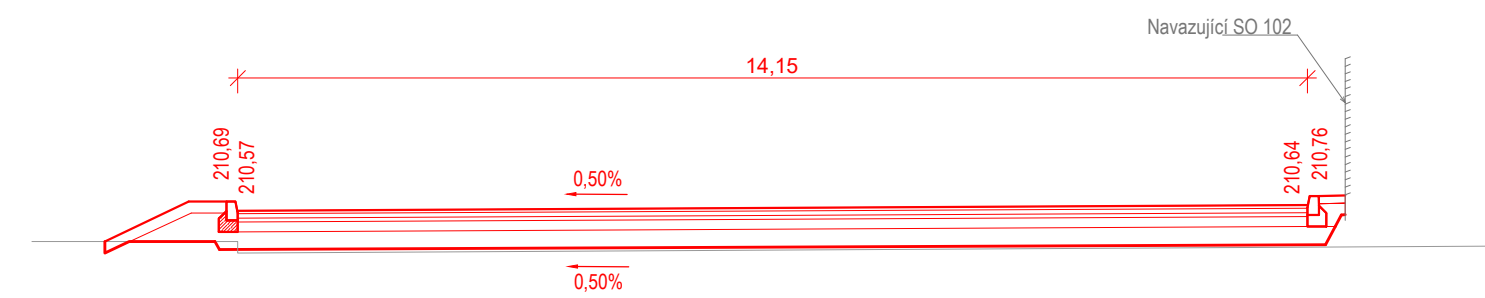

ŘEZ 5.2

