

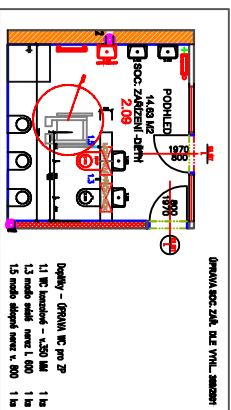


## PÚDORYS 2. NP

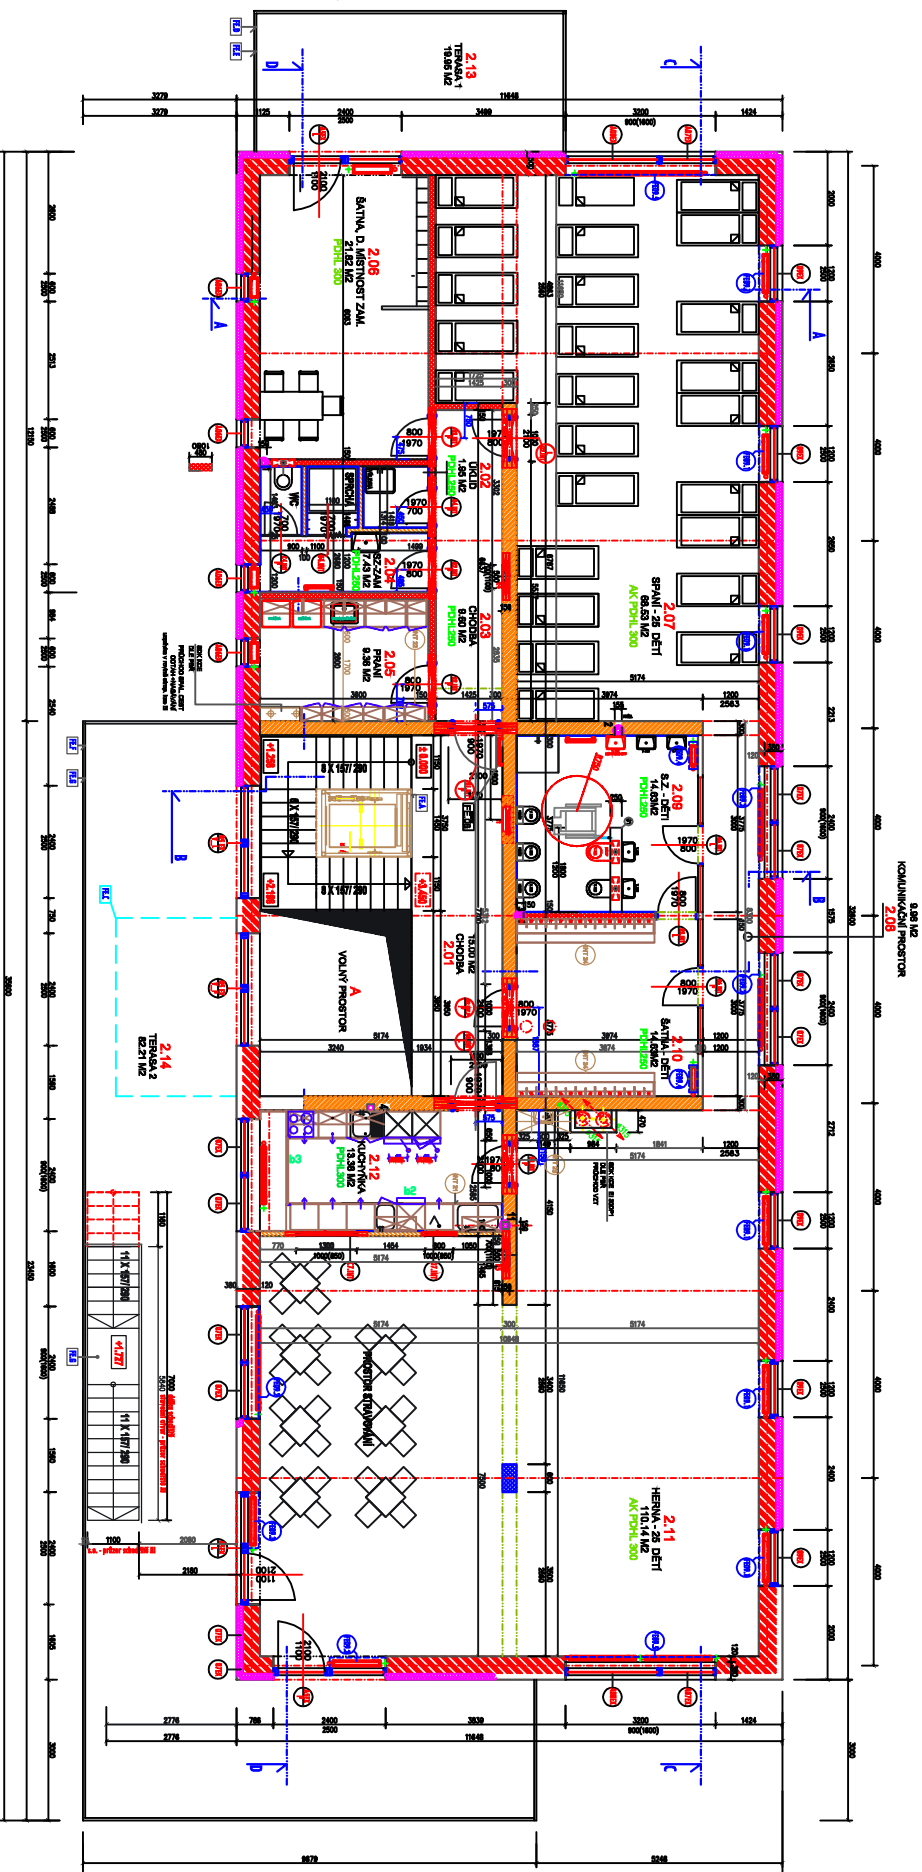


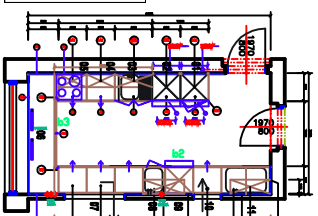

## PROVOZNÍ SCHEMA - KUCHYŇKA

LADYKAT-2000									
POCH.									

[illegible]