


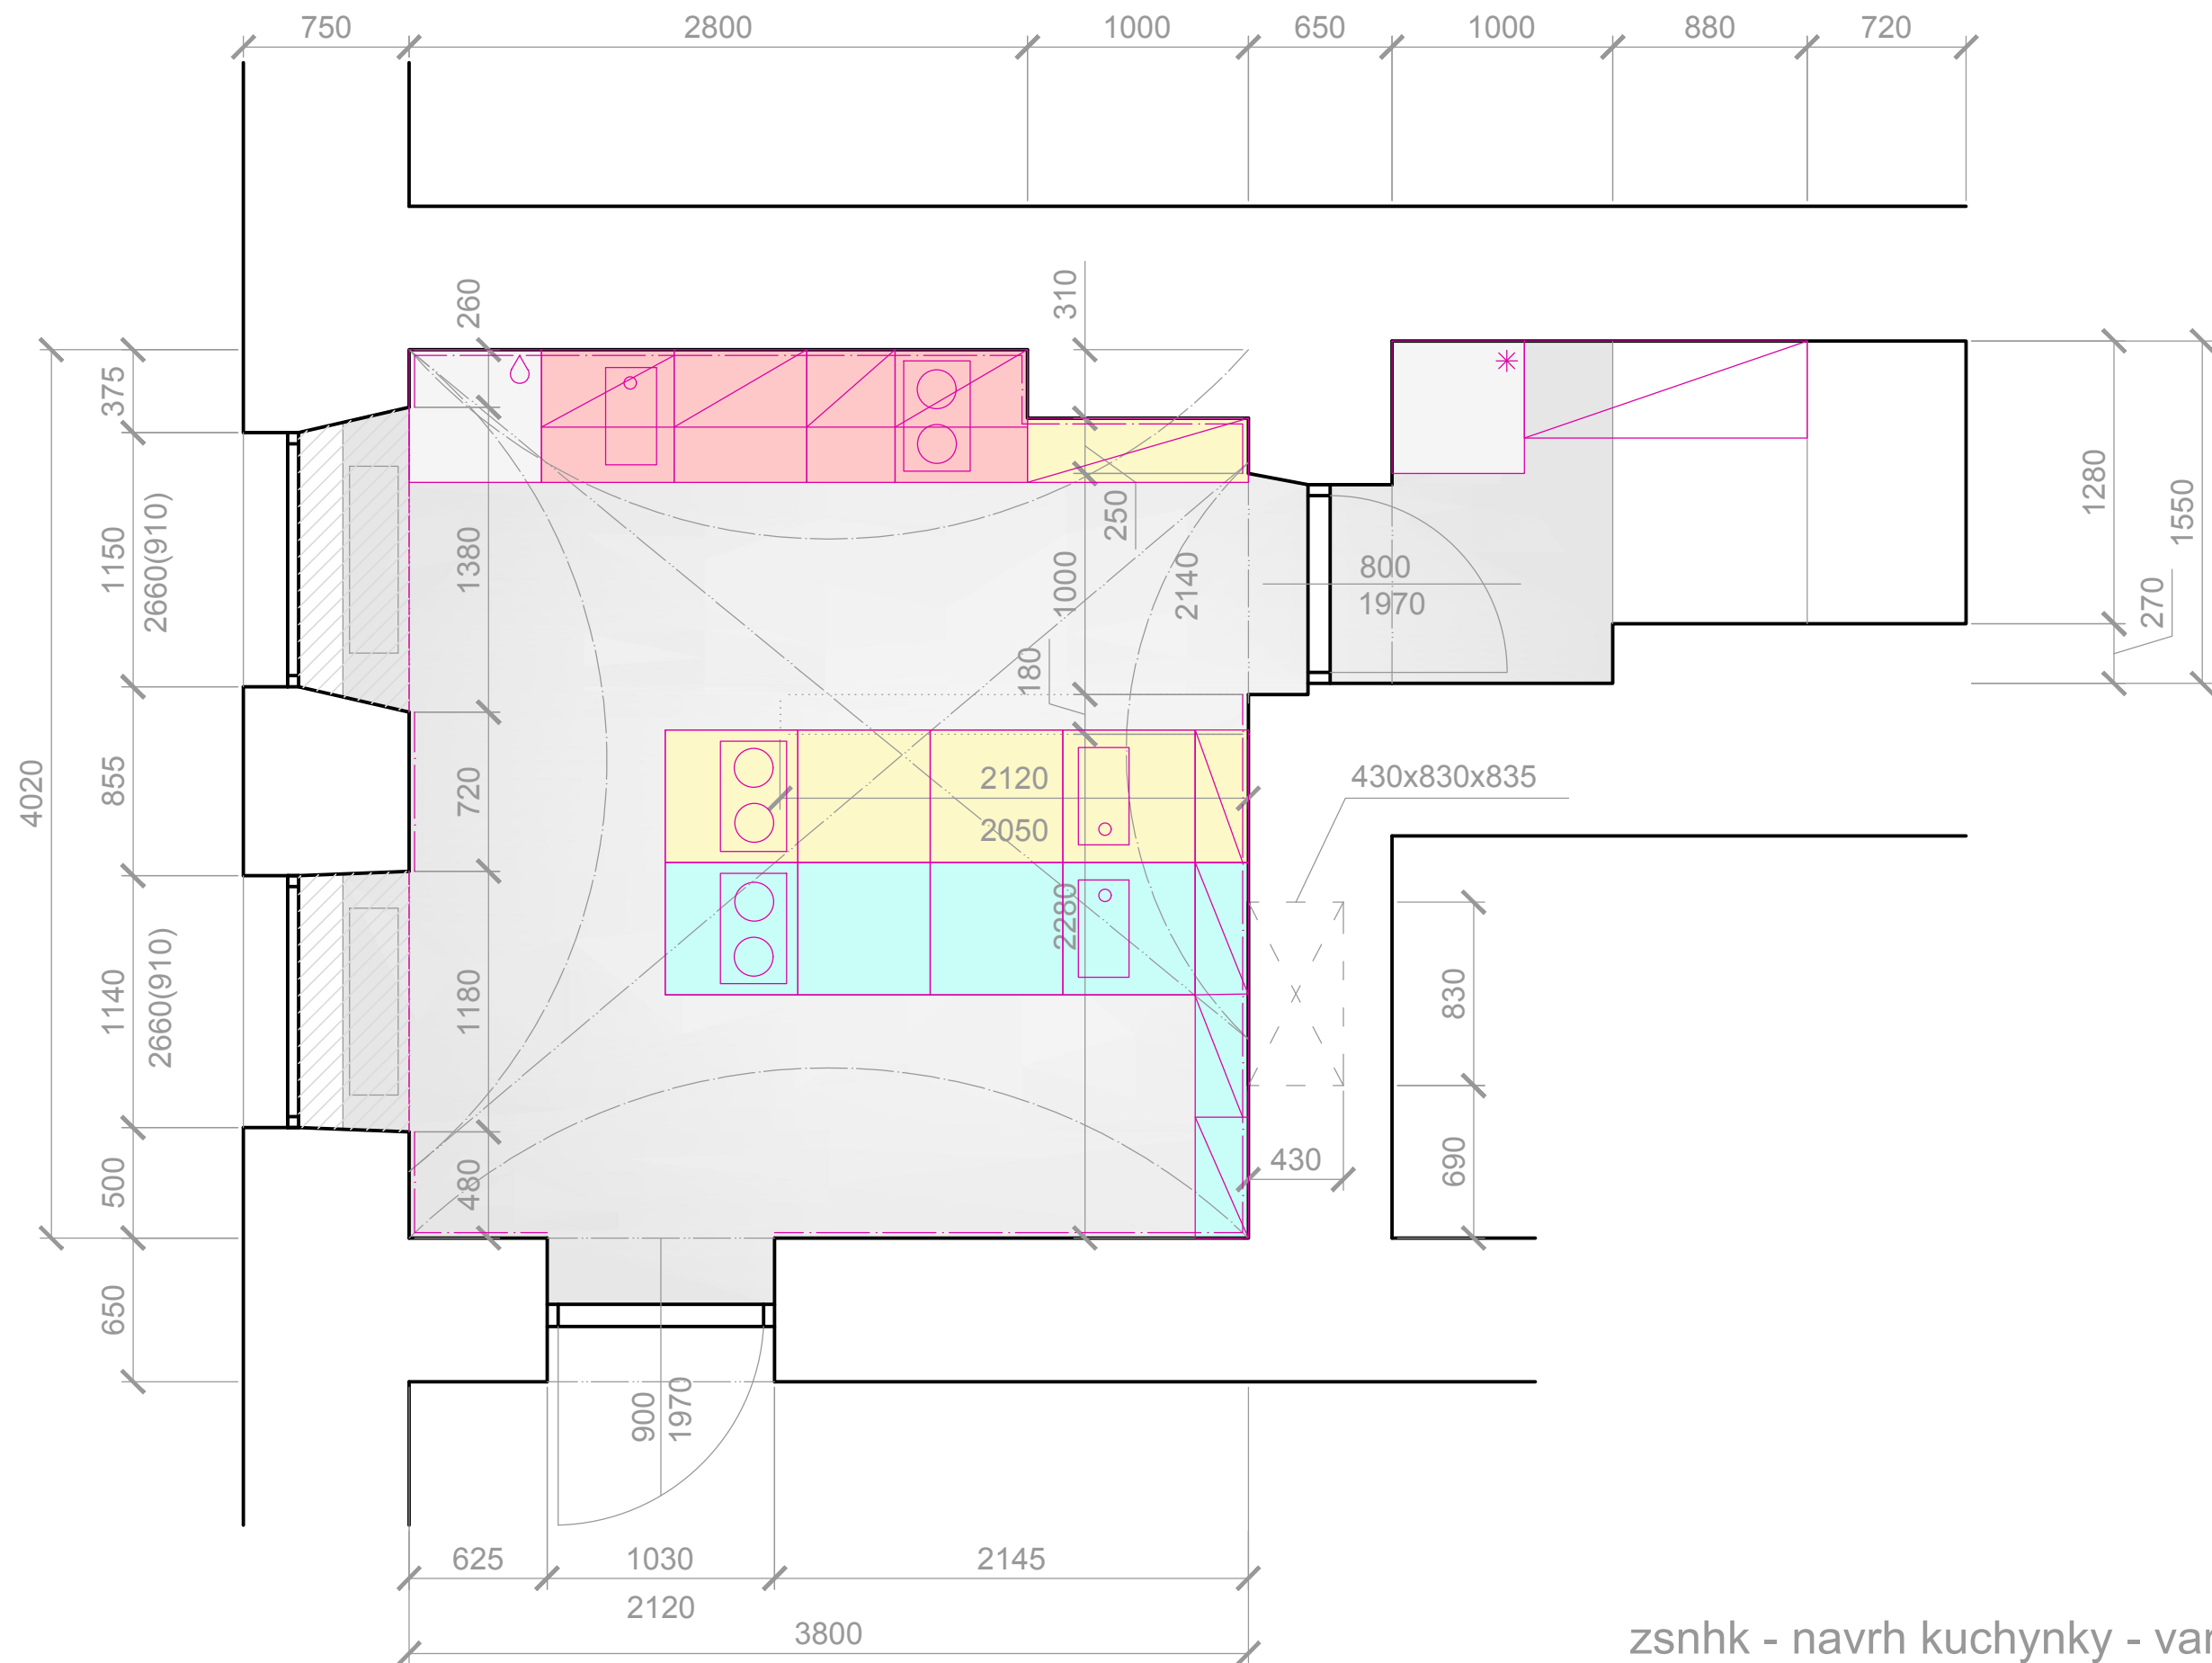

zsnhk - navrh kuchynky - var 2

