



## HRADIDLOVÁ KOMORA V km 0,060 SO 07.1


PŪDORYS  
M 1:50

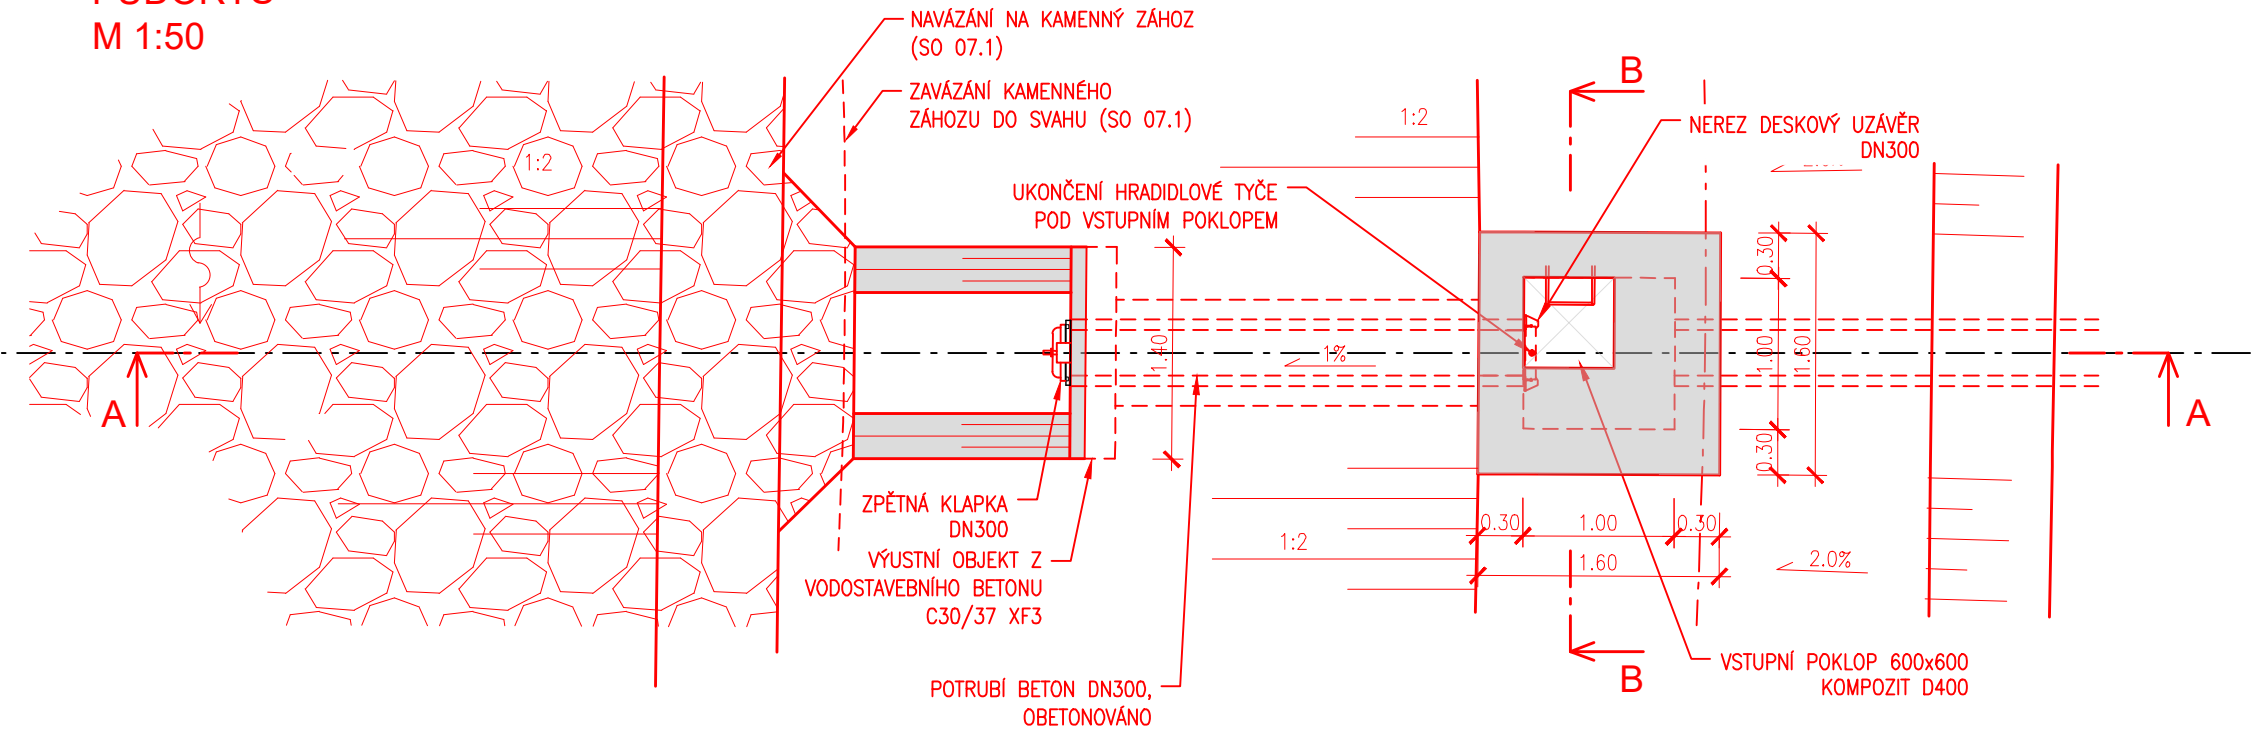

ŘEZ A-A  
M 1:50

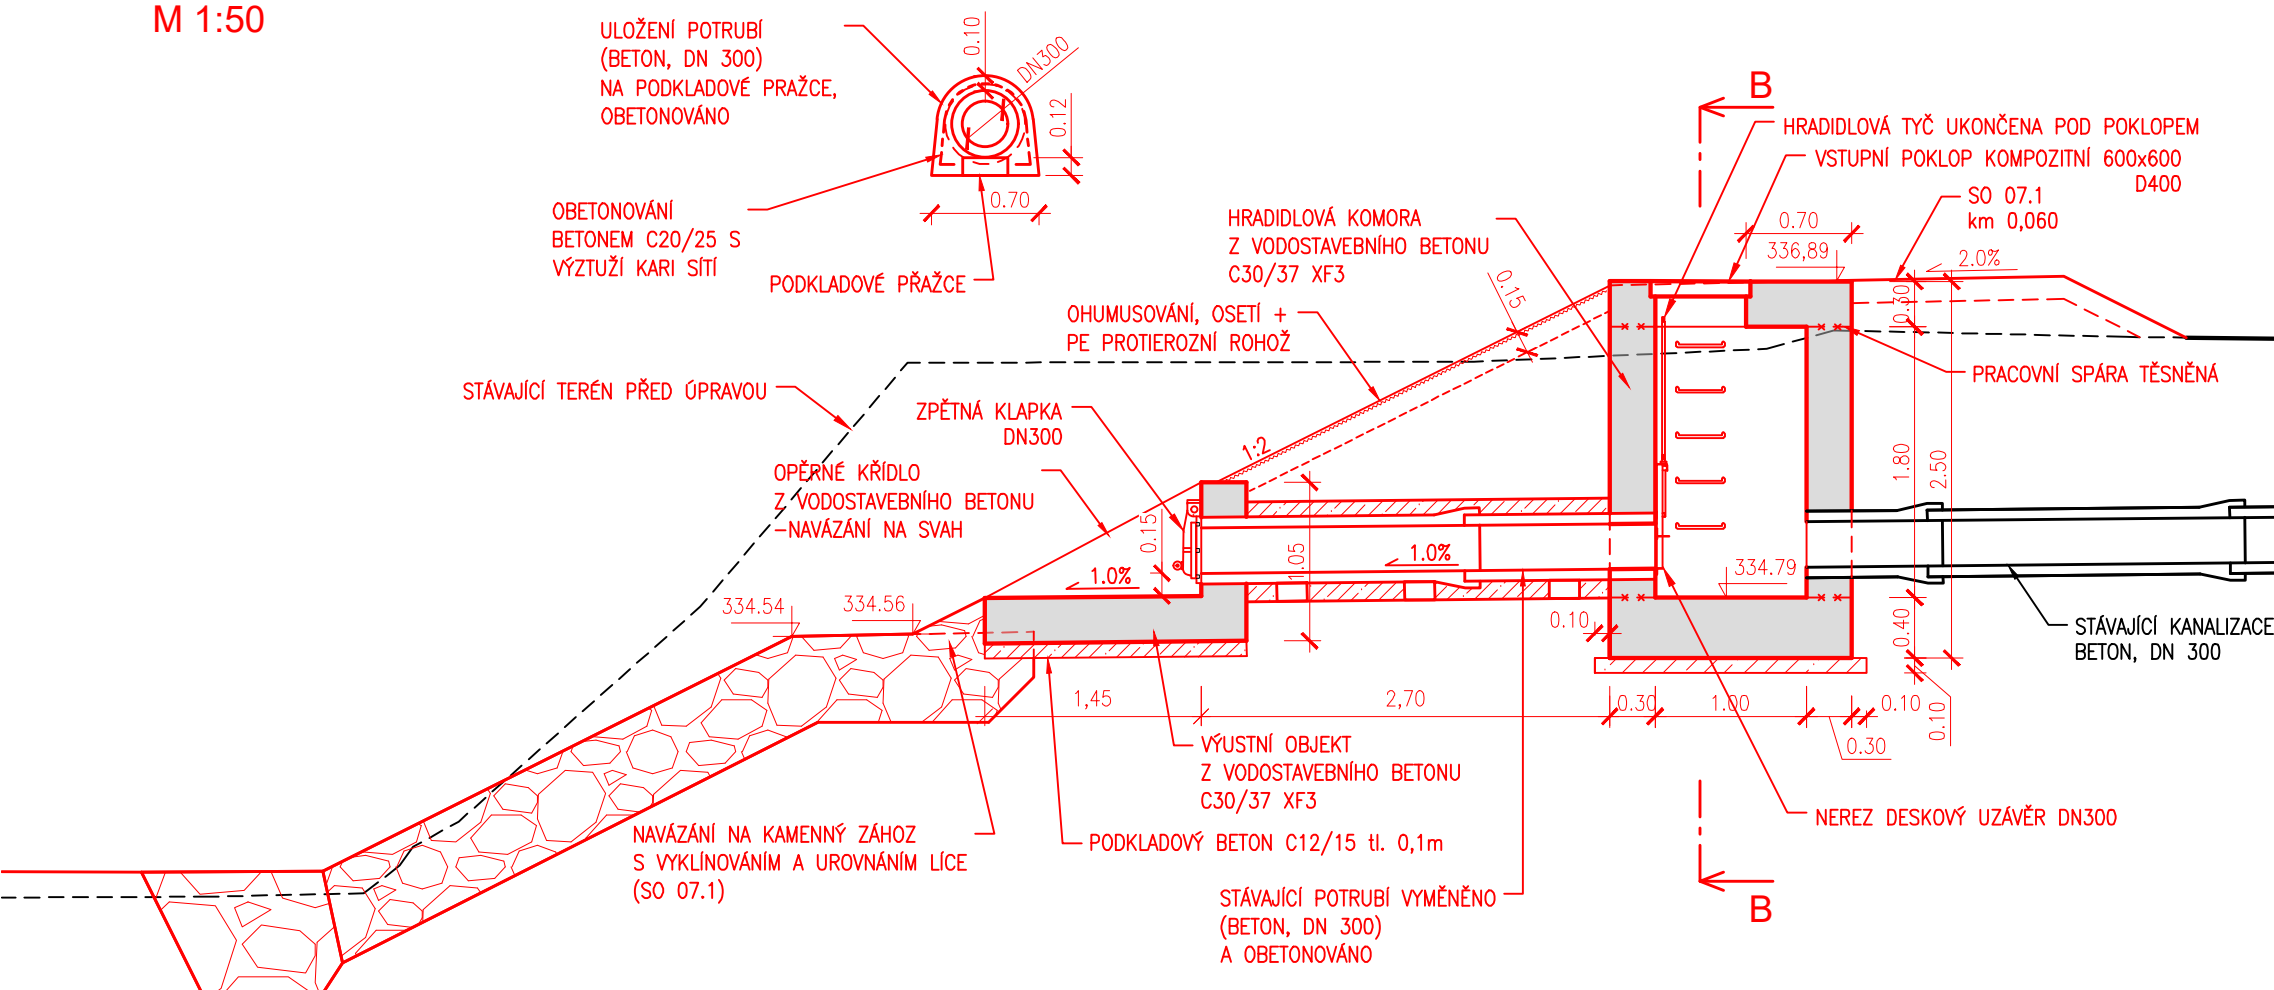

POHLED  
M 1:50

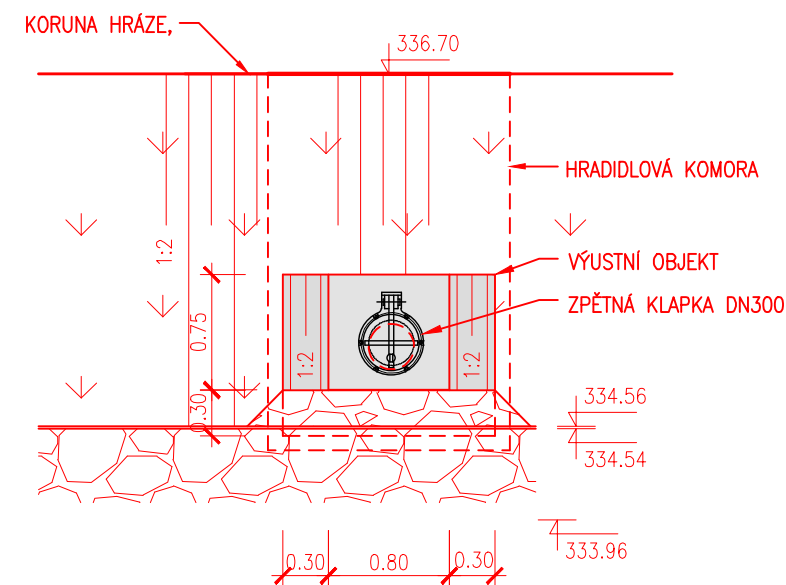

ŘEZ B-B  
M 1:50

