


N.2.4 II
N.2.5 II
N.2.6 II

2.4.2.1
2.4.2.2
2.4.2.3

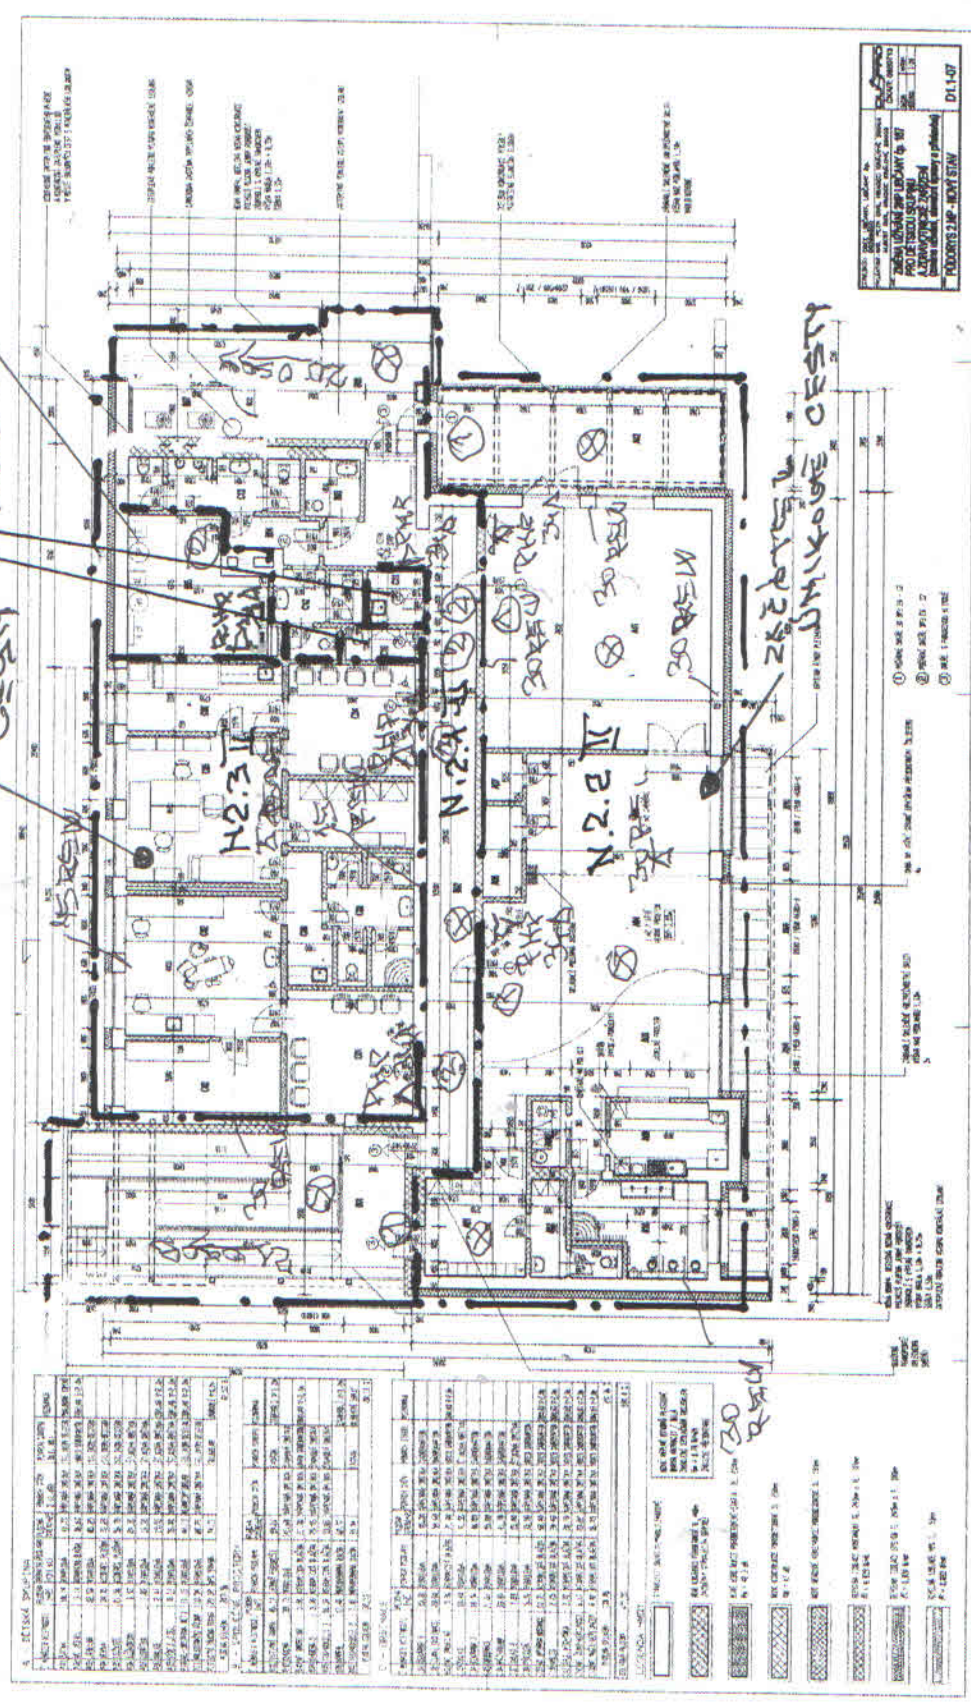

1 Púdorys 2 NP požární úseky

- ① 2.4.2.1 - 2.4.2.2
- ② 2.4.2.3 - 2.4.2.4
- ③ 2.4.2.5 - 2.4.2.6